


ADDITIVE BID

REFERENCES (PROFILES, DETAIL & DRAINAGE DESCRIPTION SHEETS, ETC.)	
EXIST. SAN. SEWER DESCR.	1C(2)
EXIST. DRAINAGE DESCR.	1C(3)-1C(5)
PLANTATION ROAD PROFILE	7A
ESC SHEET	7B(1)
DRAINAGE DESCRIPTIONS	8C(2)

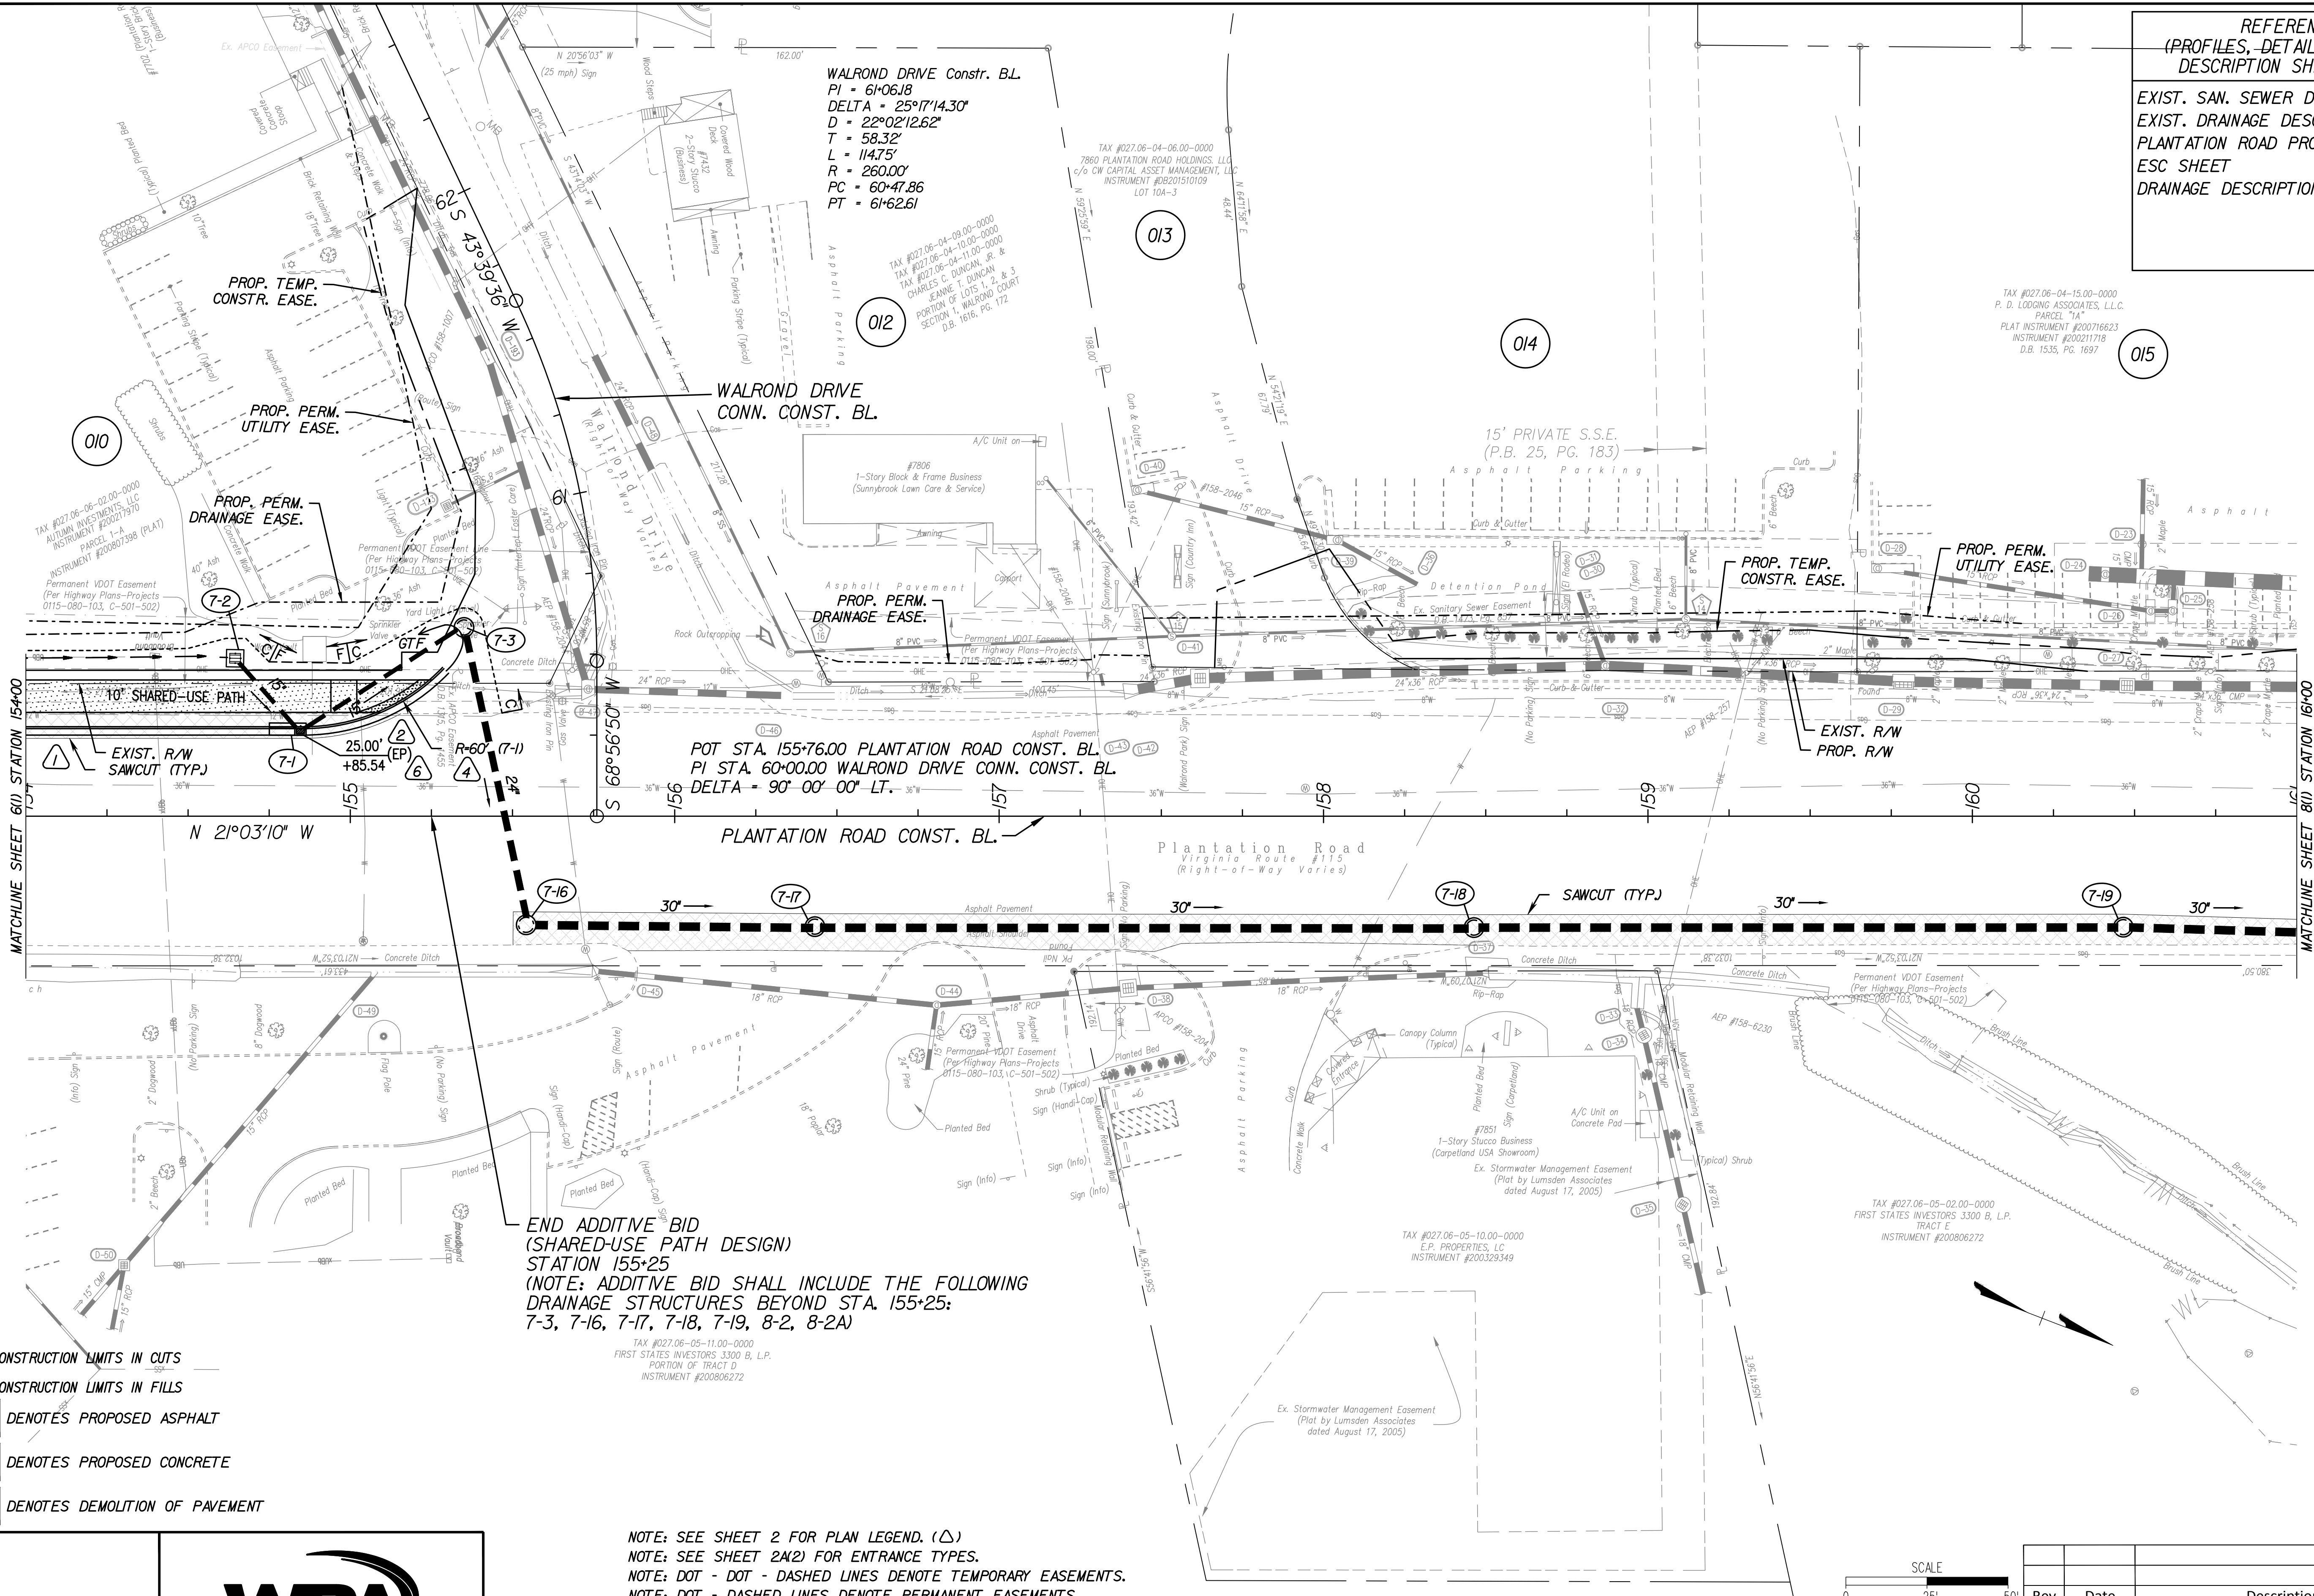

- C----- DENOTES CONSTRUCTION LIMITS IN CUTS
- F----- DENOTES CONSTRUCTION LIMITS IN FILLS
- [Pattern] DENOTES PROPOSED ASPHALT
- [Pattern] DENOTES PROPOSED CONCRETE
- [Pattern] DENOTES DEMOLITION OF PAVEMENT

END ADDITIVE BID
(SHARED-USE PATH DESIGN)
STATION 155+25
(NOTE: ADDITIVE BID SHALL INCLUDE THE FOLLOWING
DRAINAGE STRUCTURES BEYOND STA. 155+25:
7-3, 7-16, 7-17, 7-18, 7-19, 8-2, 8-2A)


NOTE: SEE SHEET 2 FOR PLAN LEGEND. (Δ)
NOTE: SEE SHEET 2A(2) FOR ENTRANCE TYPES.
NOTE: DOT - DOT - DASHED LINES DENOTE TEMPORARY EASEMENTS.
NOTE: DOT - DASHED LINES DENOTE PERMANENT EASEMENTS.



COUNTY OF ROANOKE
5204 BERNARD DRIVE
ROANOKE, VA 24018

VDOT PROJECT NUMBERS:
0115-080-R95, P101, C501 &
EN12-080-823, P101, R201, C501
VDOT UPC NUMBERS: 98220 & 103607

PLANTATION ROAD, BICYCLE, PEDESTRIAN, AND
STREETSCAPE IMPROVEMENTS PROJECT

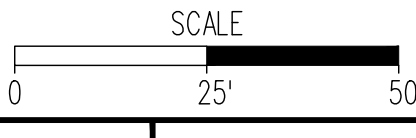

Rev	Date	Description	Sheet
		Drawing	7(1)
		PLAN SHEET	