


Power Poles Property of APCO, Roanoke, Va.
Telephone Poles & Underground Cable Property of C&P Telephone Co., Roanoke, Va.
Water Lines Property of City of Roanoke, Roanoke, Va.
Sewer Lines Property of Roanoke County, Salem, Va.
Gas Lines Property of Roanoke Gas Co., Roanoke, Va.
Television Cable Property of Cox Cable, Roanoke, Va.

UTILITY ADJUSTMENT QUANTITIES

- (J-1) 1 - INSTALL 1 1/2" WATER METER & VAULT
127 L.F. 1 1/2" TYPE 'K' WATER SERVICE LINE
- (J-2) 1 - ADJUST EXISTING VALVE BOX
EXISTING TOP = 1115.4
PROPOSED TOP = 1115.9
- (J-3) 1 - RELOCATE EXISTING WATER METER ASSEMBLY & BOX
10 L.F. 3/4" TYPE 'K' COPPER WATER SERVICE LINE
- (J-4) 1 - RELOCATE EXISTING FIRE HYDRANT
15 L.F. 6" D.I. WATER MAIN
1 - ADJUST EXISTING VALVE BOX
EXISTING TOP=1113.8
PROPOSED TOP=1115.7
- (J-5) 1 - ADJUST EXISTING VALVE BOX
EXISTING TOP = 1115.5
PROPOSED TOP = 1116.0
- (J-A) 1 - ADJUST EXISTING FRAME & COVER
EXISTING TOP = 1112.0
PROPOSED TOP = 1112.4

DESIGN FEATURES RELATING TO CONSTRUCTION
OR TO REGULATION AND CONTROL OF TRAFFIC
MAY BE SUBJECT TO CHANGE AS DEEMED
NECESSARY BY THE DEPARTMENT

REVISED	FHWA REGION	STATE	FEDERAL AID PROJECT	ROUTE	STATE PROJECT	SHEET NO.
	3	VA.		115	0115-080-103, PE-102 RW-202 C-501	6(3)

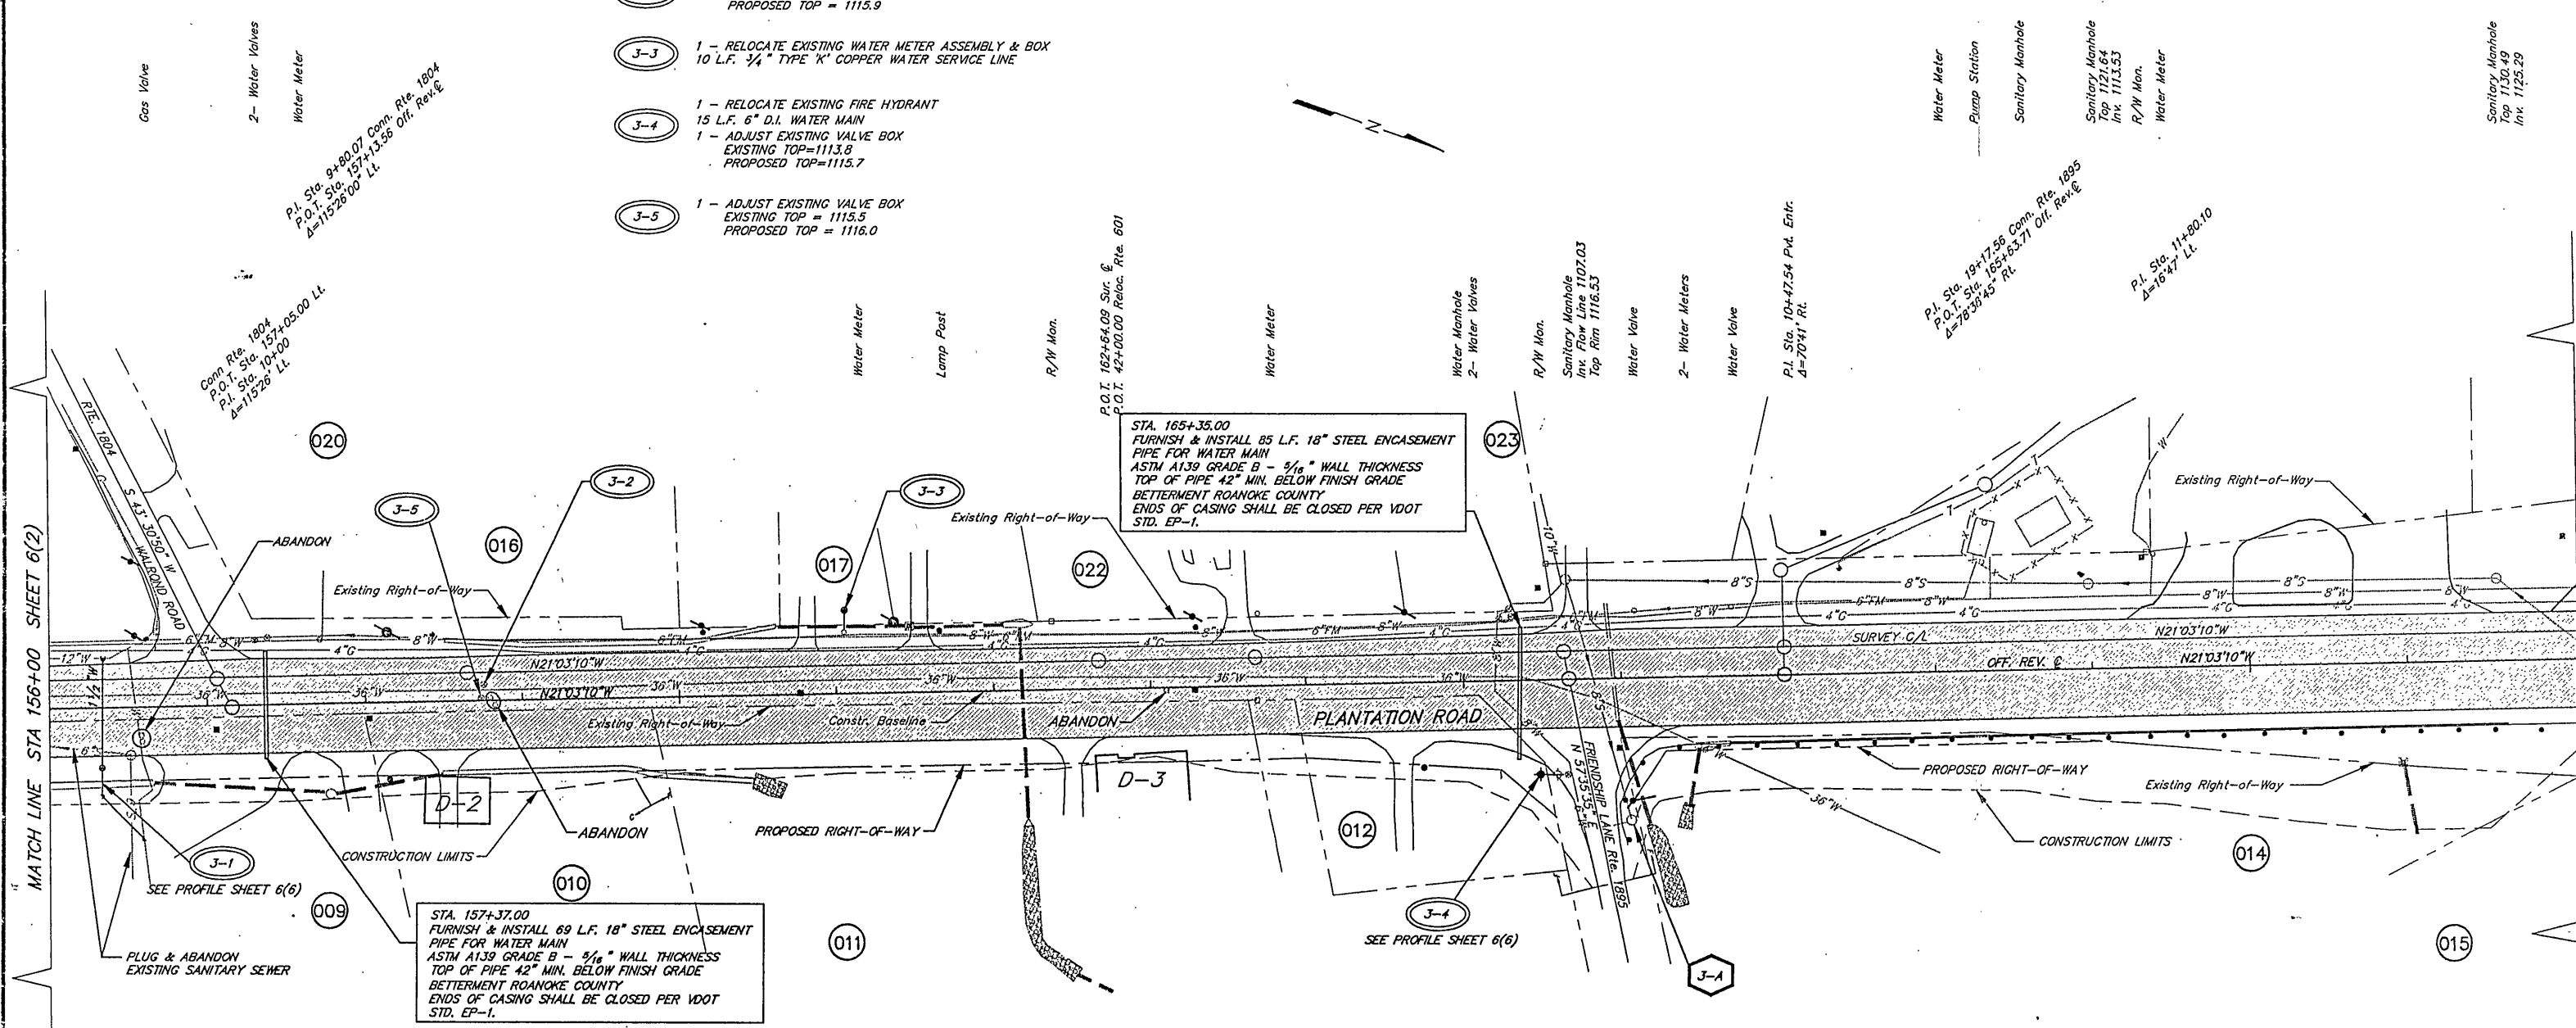

SYMBOL LEGEND:

(J-1) DENOTES WATER FACILITY ADJUSTMENT

(J-A) DENOTES SANITARY FACILITY ADJUSTMENT

SHW (Pumped)
Top Rim 1124.8
Bottom Box 1108.2
2 Water Meters

2 Water Meters
2 Water Valves

Water Meter

R/W Mon.

Fire Hydrant
Water Valve

Sanitary Manhole
Ink. Flow Elev. 1099.5
Outlet 1102.10
Top Rim 1112.0
8" Sewer Line Stub

P.O.T. 167+00.00 Sur. & P.I. 104+00.00 Conn. Pkt. Entr. 4=920000 Lt.

