



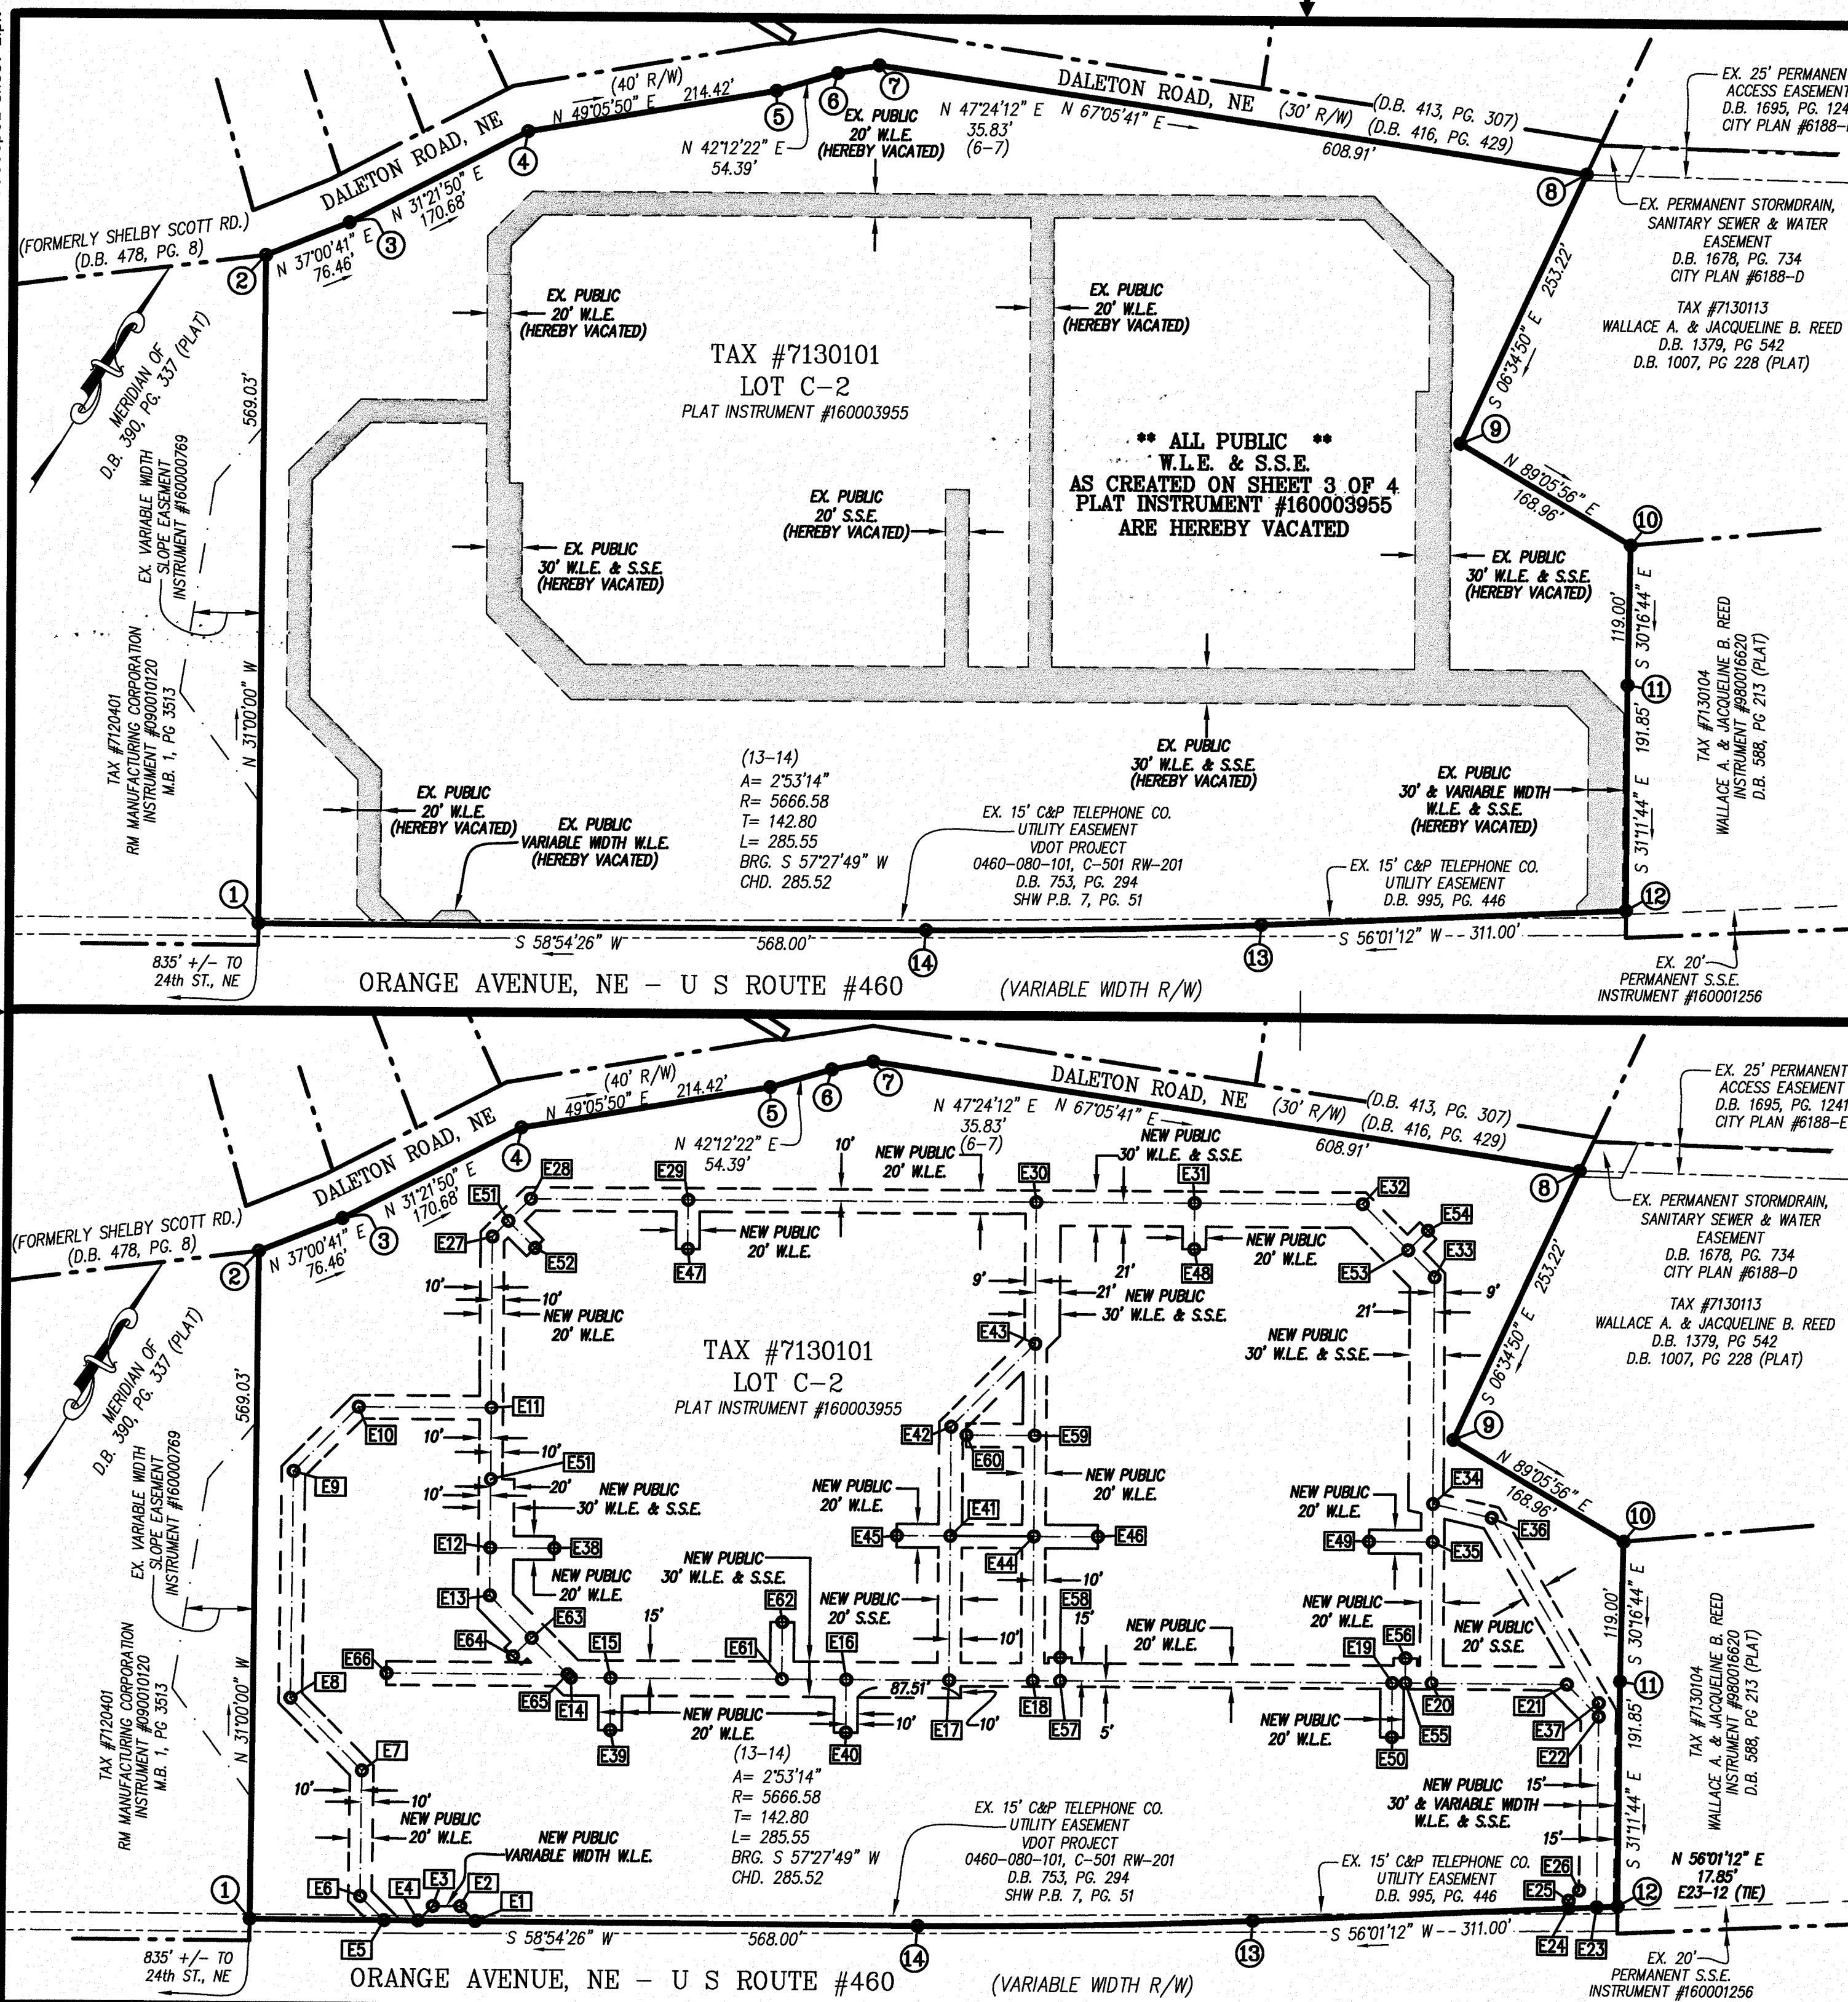

INSTRUMENT # 170005109

EASEMENT PLAT SHOWING
THE VACATION OF
EX. PUBLIC 20' 30' & VARIABLE WIDTH
WATERLINE & SANITARY SEWER EASEMENTS
PLAT INSTRUMENT #160003955
AND VACATING PORTIONS OF
EX. PRIVATE VARIABLE WIDTH
STORMWATER MANAGEMENT & ACCESS
EASEMENTS
PLAT INSTRUMENT #160003955
AND CREATING HEREON THE
NEW PUBLIC 20' 30' & VARIABLE WIDTH
WATERLINE & SANITARY SEWER EASEMENTS
LOCATED ON THE PROPERTY OF
BRC ORANGE AVENUE, LLC
LOT C-2
PLAT INSTRUMENT #160003955
SITUATED AT #2548 ORANGE AVE., NE
CITY OF ROANOKE, VIRGINIA

NEW PUBLIC 20' 30' & VARIABLE WIDTH WATERLINE & SANITARY SEWER EASEMENT LINE TABLE			NEW PUBLIC 20' WATERLINE EASEMENT LINE TABLE		
LINE	BEARING	DISTANCE	LINE	BEARING	DISTANCE
E1-E2	S 58°54'26" W	376.17' (TIE)	E27-E51	N 13°41'06" E	18.92'
E1-E2	N 76°27'02" W	18.00'	E51-E52	S 76°18'54" E	32.26'
E2-E3	S 58°32'58" W	23.28'	E52-E53	S 76°18'54" E	55.10'
E3-E4	S 13°32'58" W	17.57'	E53-E54	N 13°41'06" E	23.86'
E4-E5	S 58°54'26" W	29.10' (TIE)	E54-E55	N 58°41'06" E	11.17'
E5-E6	N 76°27'02" W	28.85'	E55-E56	N 31°18'54" W	21.19'
E6-E7	N 31°05'34" W	106.98'	E56-E57	N 58°41'06" E	23.40'
E7-E8	N 76°05'34" W	86.91'	E57-E58	N 31°18'54" W	19.90'
E8-E9	N 31°00'00" W	193.12'	E58-E59	N 31°18'54" W	85.81'
E9-E10	N 13°41'06" E	77.74'	E59-E60	S 58°41'06" W	58.00'
E10-E11	N 58°41'06" E	112.95'	E60-E61	N 58°41'06" E	145.77'
E11-E12	S 31°18'54" E	60.79'	E61-E62	N 31°18'54" W	48.50'
E12-E13	S 31°18'54" E	58.35'	E62-E63	S 76°18'54" E	50.72'
E13-E14	S 31°18'54" E	40.74'	E63-E64	S 13°41'06" E	22.21'
E14-E15	S 31°18'54" E	98.27'	E64-E65	S 76°18'54" E	43.48'
E15-E16	S 31°18'54" E	33.80'	E65-E66	S 58°41'06" W	154.03'

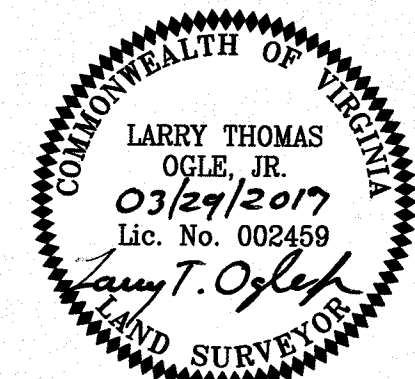

LUMSDEN ASSOCIATES, P.C.
ENGINEERS-SURVEYORS-PLANNERS
ROANOKE, VIRGINIA

PHONE: (540) 774-4411
FAX: (540) 772-9445
E-MAIL: MAIL@LUMSDENPC.COM
4664 BRAMBLETON AVENUE, SW
P.O. BOX 20669
ROANOKE, VIRGINIA 24018

DATE: March 8, 2017
COMM. NO.: 2015-005
SCALE: 1" = 100'
SHEET 2 OF 3

INSTRUMENT # 170005109