


LEGEND

- EX. EXISTING
IP. IRON PIN
IPIPE IRON PIPE
D.B. DEED BOOK
PG. PAGE
M.B. MAP BOOK
P.B. PLAT BOOK
R/W RIGHT-OF-WAY
AC. ACRES
S.F. SQUARE FEET
S.S.E. SANITARY SEWER EASEMENT
P.U.E. PUBLIC UTILITY EASEMENT
PORTION OF 20' S.S.E. EASEMENT HEREBY VACATED
PORTION OF 24' CROSS ACCESS EASEMENT HEREBY VACATED

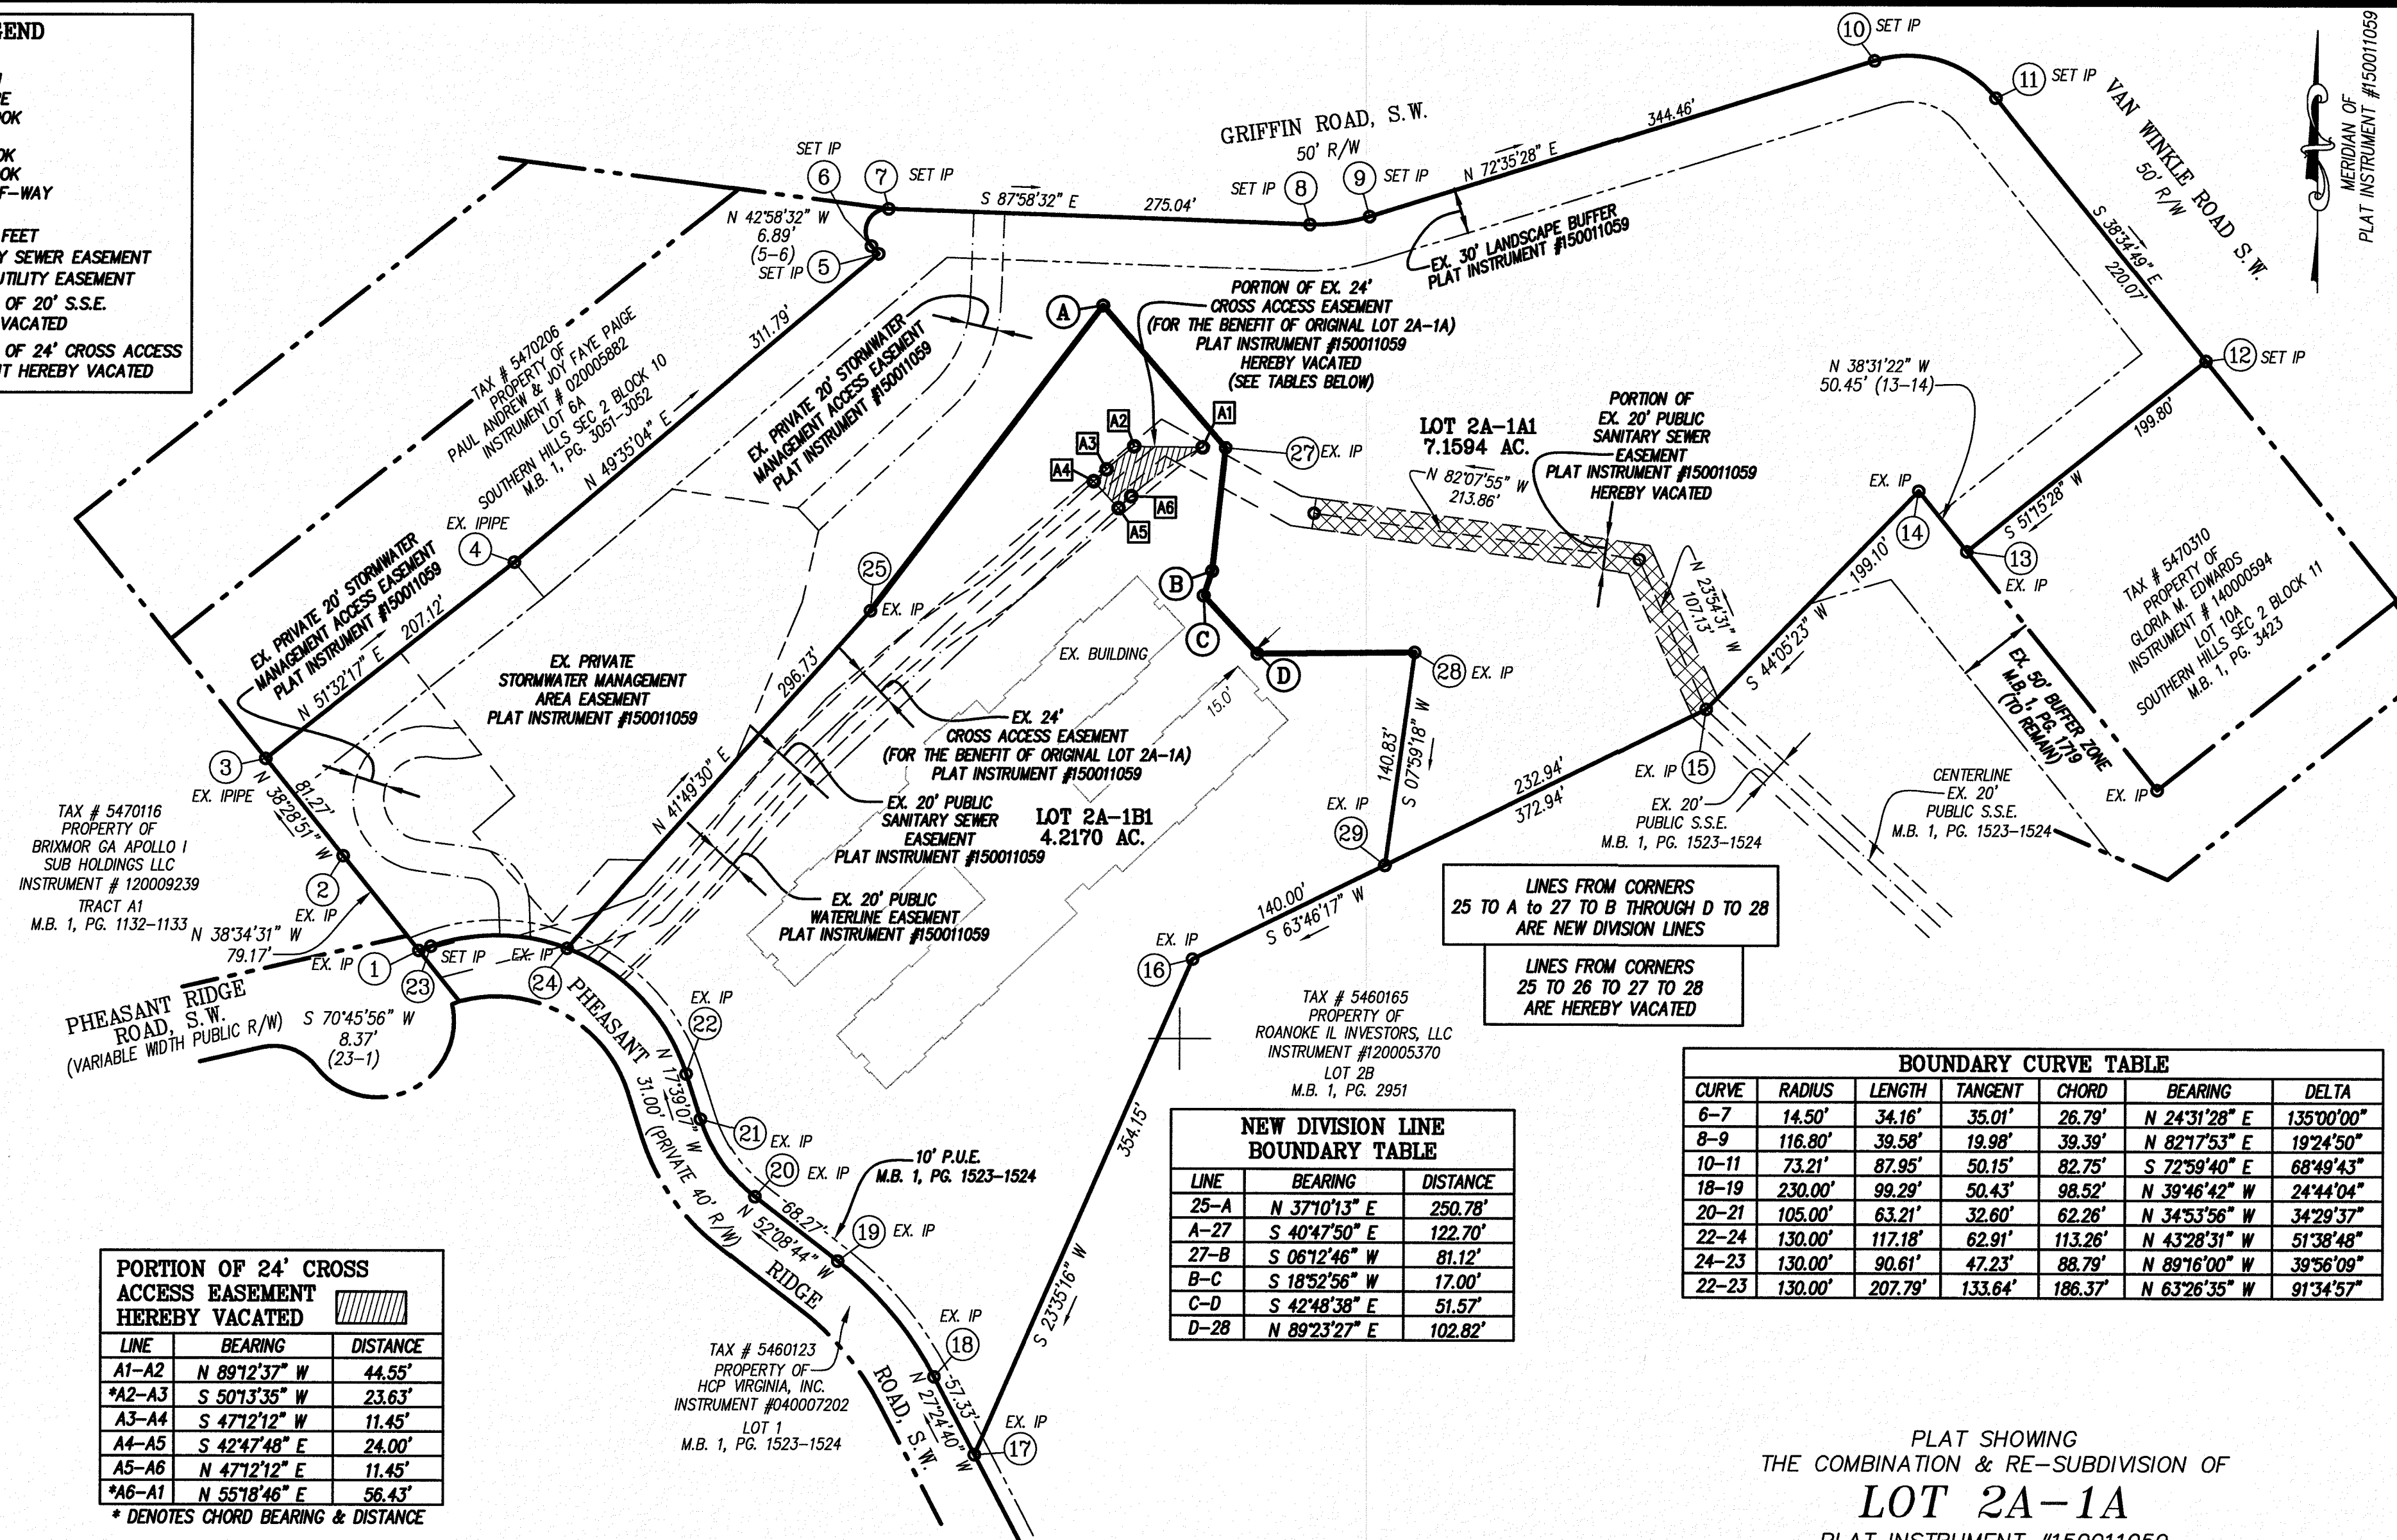

PORTION OF 24' CROSS ACCESS EASEMENT HEREBY VACATED		
LINE	BEARING	DISTANCE
A1-A2	N 89°12'37" W	44.55'
*A2-A3	S 50°13'35" W	23.63'
A3-A4	S 47°12'12" W	11.45'
A4-A5	S 42°47'48" E	24.00'
A5-A6	N 47°12'12" E	11.45'
*A6-A1	N 55°18'46" E	56.43'

* DENOTES CHORD BEARING & DISTANCE

PORTION OF 24' CROSS ACCESS EASEMENT HEREBY VACATED						
CURVE	RADIUS	LENGTH	TANGENT	CHORD	BEARING	DELTA
A2-A3	224.00'	23.64'	11.83'	23.63'	S 50°13'35" W	6°02'46"
A6-A1	200.00'	56.62'	28.50'	56.43'	N 55°18'46" E	16°13'08"

NEW DIVISION LINE BOUNDARY TABLE		
LINE	BEARING	DISTANCE
25-A	N 37°10'13" E	250.78'
A-27	S 40°47'50" E	122.70'
27-B	S 06°12'46" W	81.12'
B-C	S 18°52'56" W	17.00'
C-D	S 42°48'38" E	51.57'
D-28	N 89°23'27" E	102.82'

BOUNDARY CURVE TABLE						
CURVE	RADIUS	LENGTH	TANGENT	CHORD	BEARING	DELTA
6-7	14.50'	34.16'	35.01'	26.79'	N 24°31'28" E	135°00'00"
8-9	116.80'	39.58'	19.98'	39.39'	N 82°17'53" E	19°24'50"
10-11	73.21'	87.95'	50.15'	82.75'	S 72°59'40" E	68°49'43"
18-19	230.00'	99.29'	50.43'	98.52'	N 39°46'42" W	24°44'04"
20-21	105.00'	63.21'	32.60'	62.26'	N 34°53'56" W	34°29'37"
22-24	130.00'	117.18'	62.91'	113.26'	N 43°28'31" W	51°38'48"
24-23	130.00'	90.61'	47.23'	88.79'	N 89°16'00" W	39°56'09"
22-23	130.00'	207.79'	133.64'	186.37'	N 63°26'35" W	91°34'57"

PLAT SHOWING
THE COMBINATION & RE-SUBDIVISION OF

LOT 2A-1A

PLAT INSTRUMENT #150011059

PROPERTY OF

PR HOMES, LLC

CREATING HEREON

LOT 2A-1A1 (7.1594 AC.)

AND

LOT 2A-1B1

PLAT INSTRUMENT #150011059



PROPERTY OF

PRMC, LLC

CREATING HEREON

LOT 2A-1B1 (4.2170 AC.)


SITUATED ALONG PHEASANT RIDGE RD., SW,
GRIFFIN RD., SW & VAN WINKLE RD., SW
ROANOKE CITY, VIRGINIA

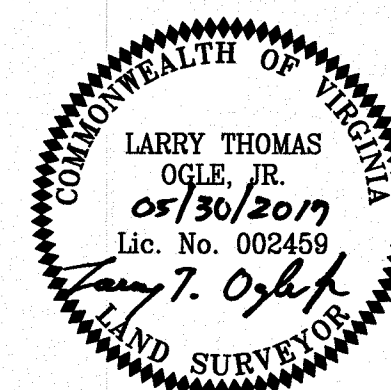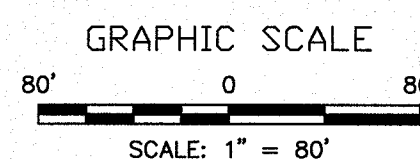

PHONE: (540) 774-4411
FAX: (540) 772-9445
E-MAIL: MAIL@LUMSDENPC.COM

4664 BRAMBLETON AVENUE, SW
P.O. BOX 20669
ROANOKE, VIRGINIA 24018

LUMSDEN ASSOCIATES, P.C.
ENGINEERS-SURVEYORS-PLANNERS
ROANOKE, VIRGINIA

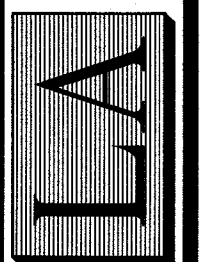

DATE: May 30, 2017
COMM. NO.: 2016-218
SCALE: 1" = 80'
SHEET 3 OF 4