



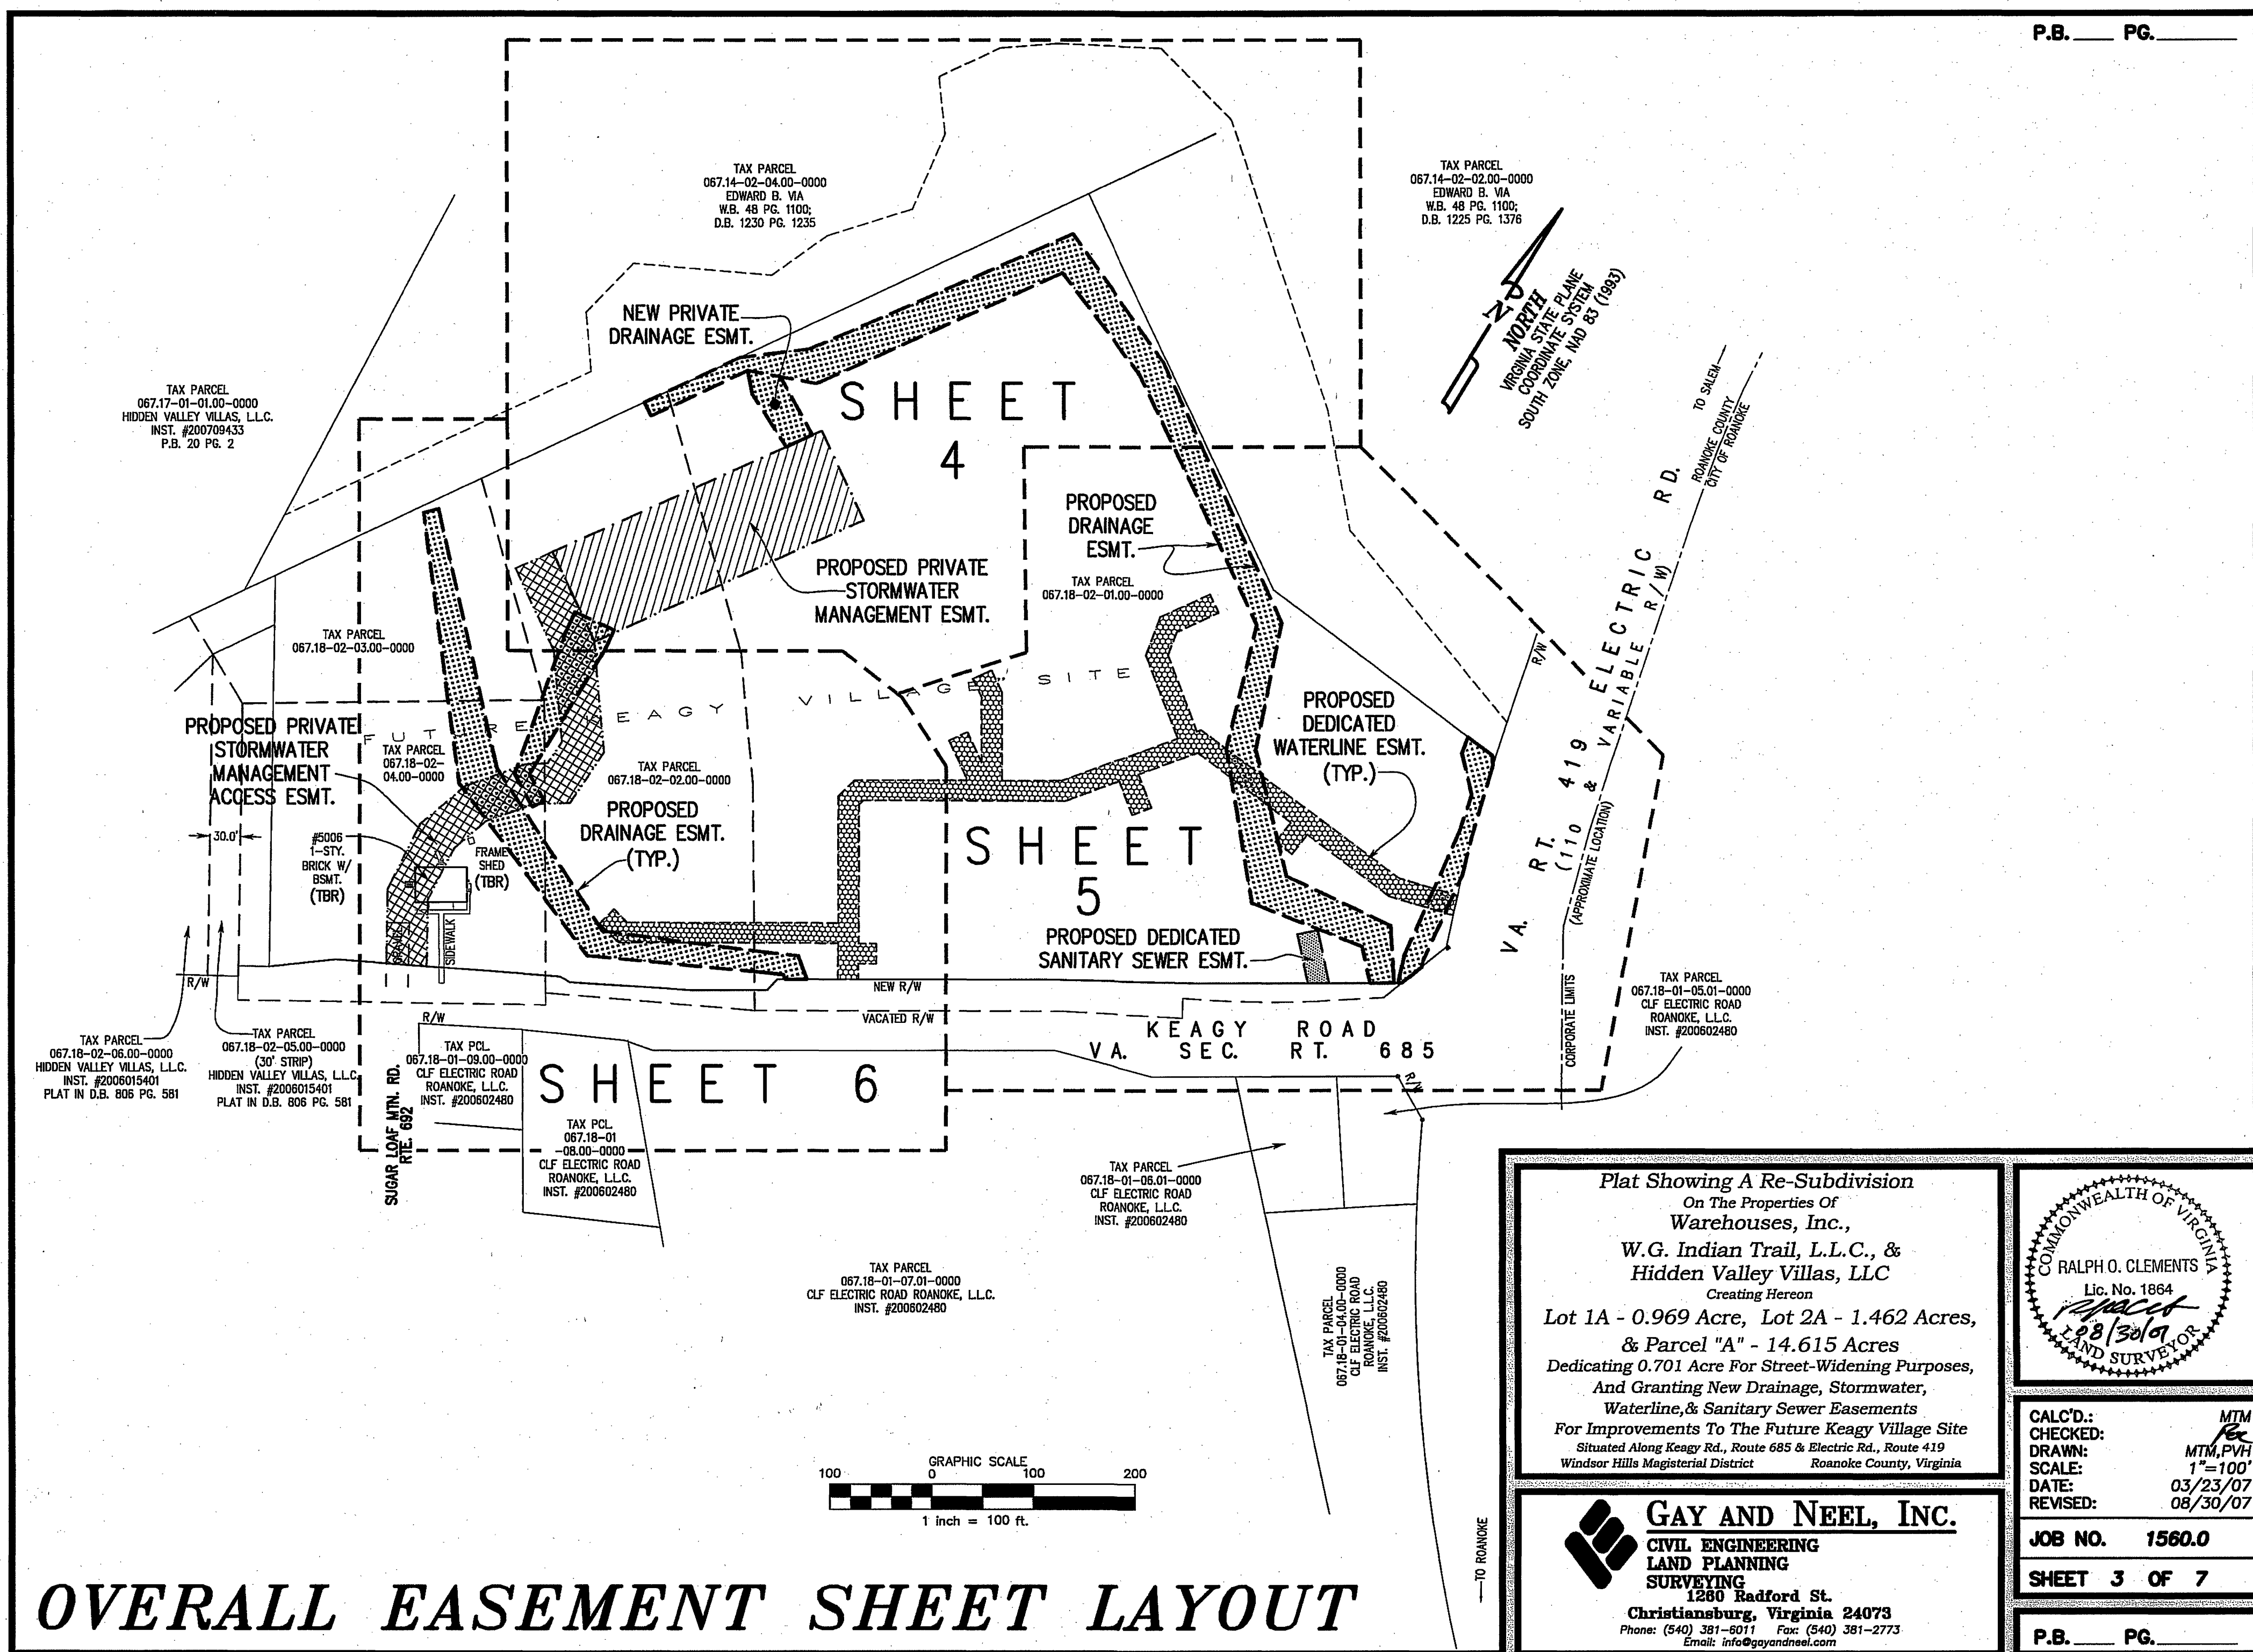

Plat Showing A Re-Subdivision
 On The Properties Of
Warehouses, Inc.,
W.G. Indian Trail, L.L.C., &
Hidden Valley Villas, LLC
 Creating Hereon
 Lot 1A - 0.969 Acre, Lot 2A - 1.462 Acres,
 & Parcel "A" - 14.615 Acres
 Dedicating 0.701 Acre For Street-Widening Purposes,
 And Granting New Drainage, Stormwater,
 Waterline, & Sanitary Sewer Easements
 For Improvements To The Future Keagy Village Site
 Situated Along Keagy Rd., Route 685 & Electric Rd., Route 419
 Windsor Hills Magisterial District Roanoke County, Virginia

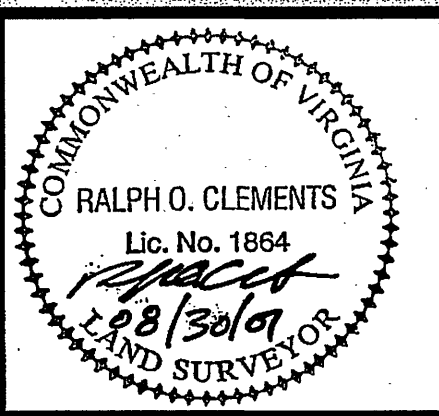

CALC'D.:
 CHECKED:
 DRAWN:
 SCALE:
 DATE:
 REVISED:

MTM
 MTM, PVH
 1"=100'
 03/23/07
 08/30/07

GAY AND NEEL, INC.
 CIVIL ENGINEERING
 LAND PLANNING
 SURVEYING
 1280 Radford St.
 Christiansburg, Virginia 24073
 Phone: (540) 381-8011 Fax: (540) 381-2773
 Email: info@gayandneel.com

JOB NO. 1560.0
SHEET 3 OF 7
 P.B. _____ PG. _____