


NOTE:

ALL EASEMENTS SHOWN ON THIS SHEET ARE NEW UNLESS NOTED OTHERWISE.



CURVE TABLE						
CURVE	LENGTH	RADIUS	CH. BEARING	CHORD	TANGENT	DELTA
C1	76.61	728.99	S36°57'04"E	76.57	38.34	6°01'15"
C2	177.82	837.10	N36°34'29"W	177.48	89.24	12°10'15"
C3	136.48	369.04	N18°18'08"W	135.70	69.03	21°11'20"
C4	80.22	236.27	S17°26'08"E	79.84	40.50	19°27'17"
C5	473.29	610.00	S72°28'49"E	461.51	249.28	44°27'19"
C6	172.78	6197.83	N29°41'01"W	172.77	86.39	1°35'50"

CHALLENGER AVENUE
ROUTE 460 - R/W VARIES

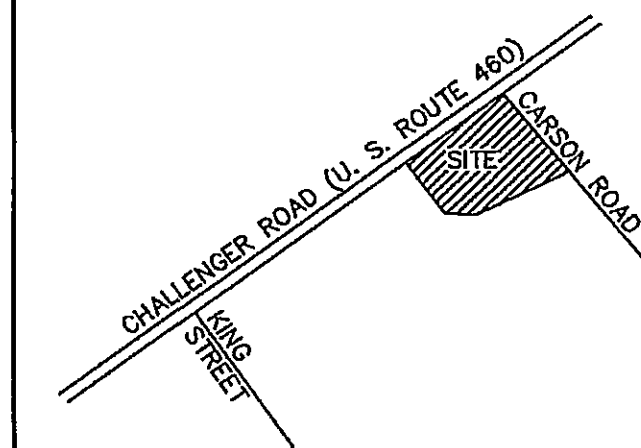

VICINITY MAP

NO SCALE

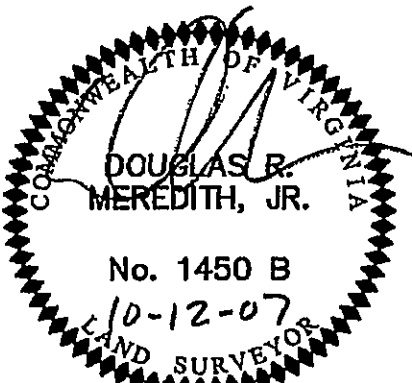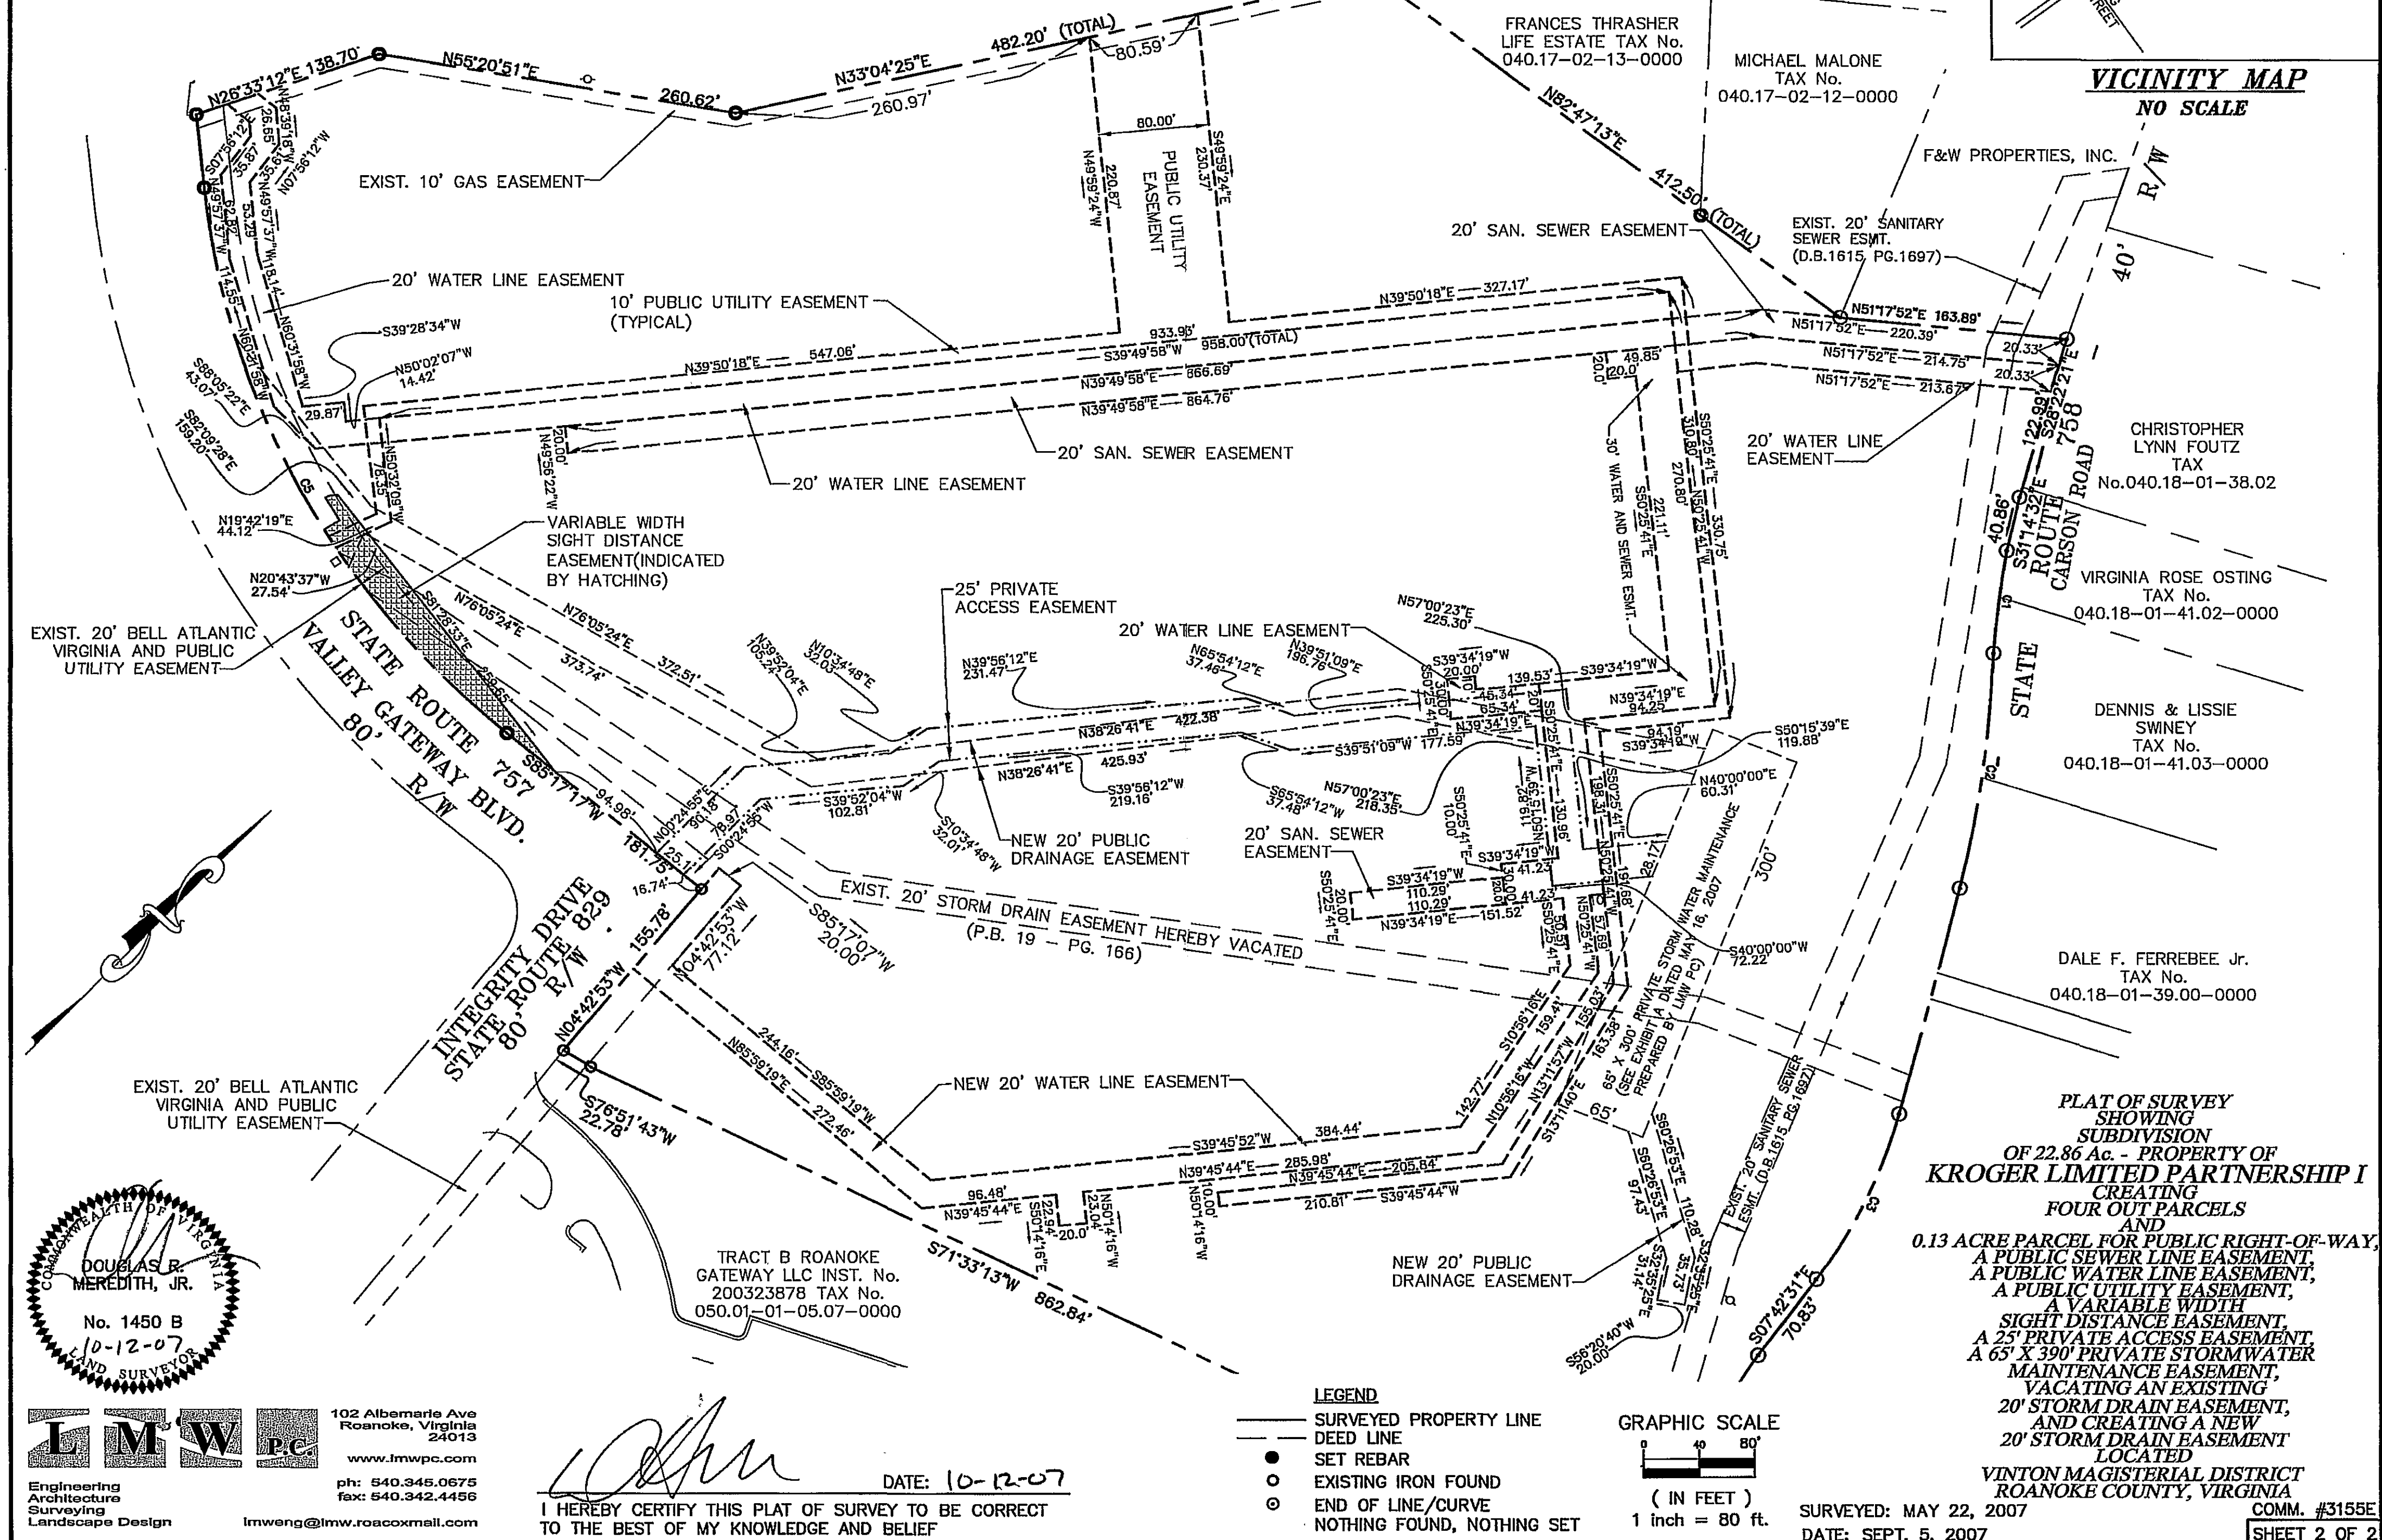

LMW PC
Engineering
Architecture
Surveying
Landscape Design

102 Albemarle Ave
Roanoke, Virginia
24013
www.lmwpc.com
ph: 540.345.0675
fax: 540.342.4456
lmweng@lmw.roacoxmail.com

John

DATE: 10-12-07

I HEREBY CERTIFY THIS PLAT OF SURVEY TO BE CORRECT
TO THE BEST OF MY KNOWLEDGE AND BELIEF