

MIKE MORGAN ENGINEERING, LLC.
14350 SOMMERVILLE COURT
MIDLOTHIAN, VA 23113
Office: 804.419.2559
Fax: 804.419.2558

PLAT SHOWING
PHASE 1 SUBDIVISION FOR
THE TOWNES AT HIDDEN VALLEY, LLC
WINDSOR HILLS MAGISTERIAL DISTRICT, ROANOKE COUNTY, VIRGINIA

DATE
DECEMBER 11, 2007

MME PROJECT NUMBER

2006-125

DRAWN BY:

KCW

CHECK BY:


KCW

REVISION

SHEET NO.

4 OF 5

2008-01051

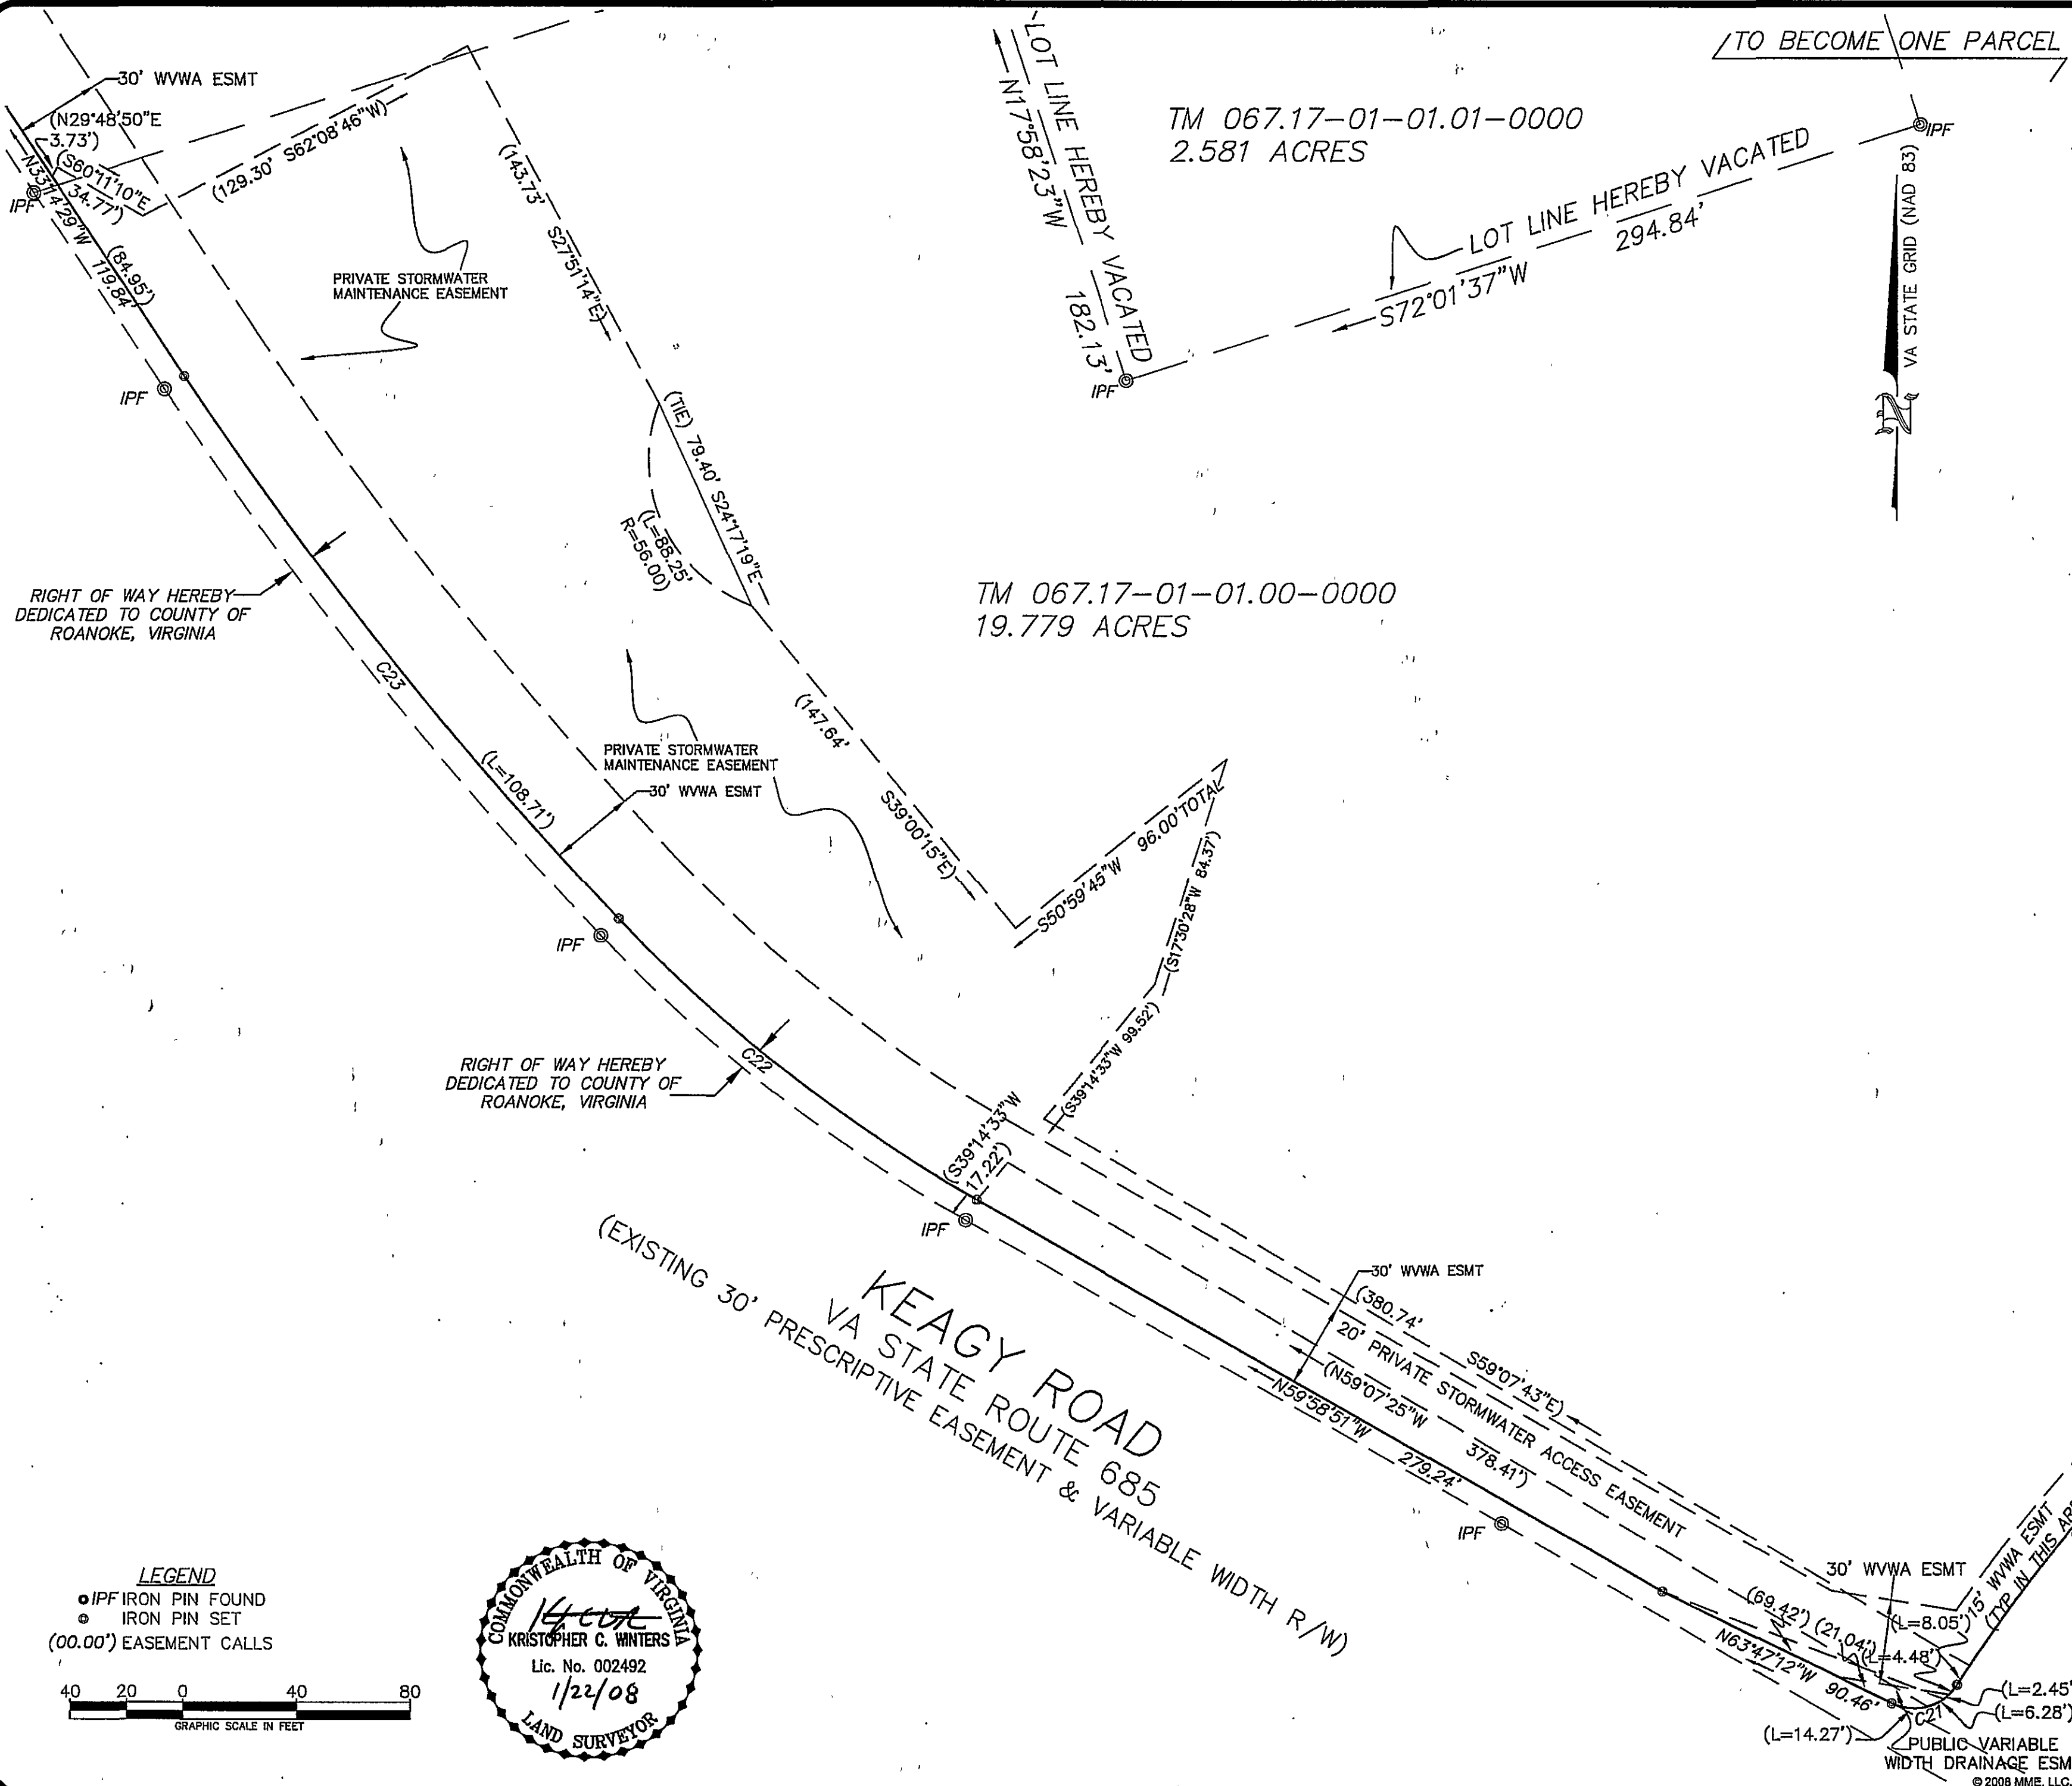

Jan 22, 2008 - 11:00am M:\CAD\Land\Projects\HV\Drawg\SUBD-R4-phased.dwg