


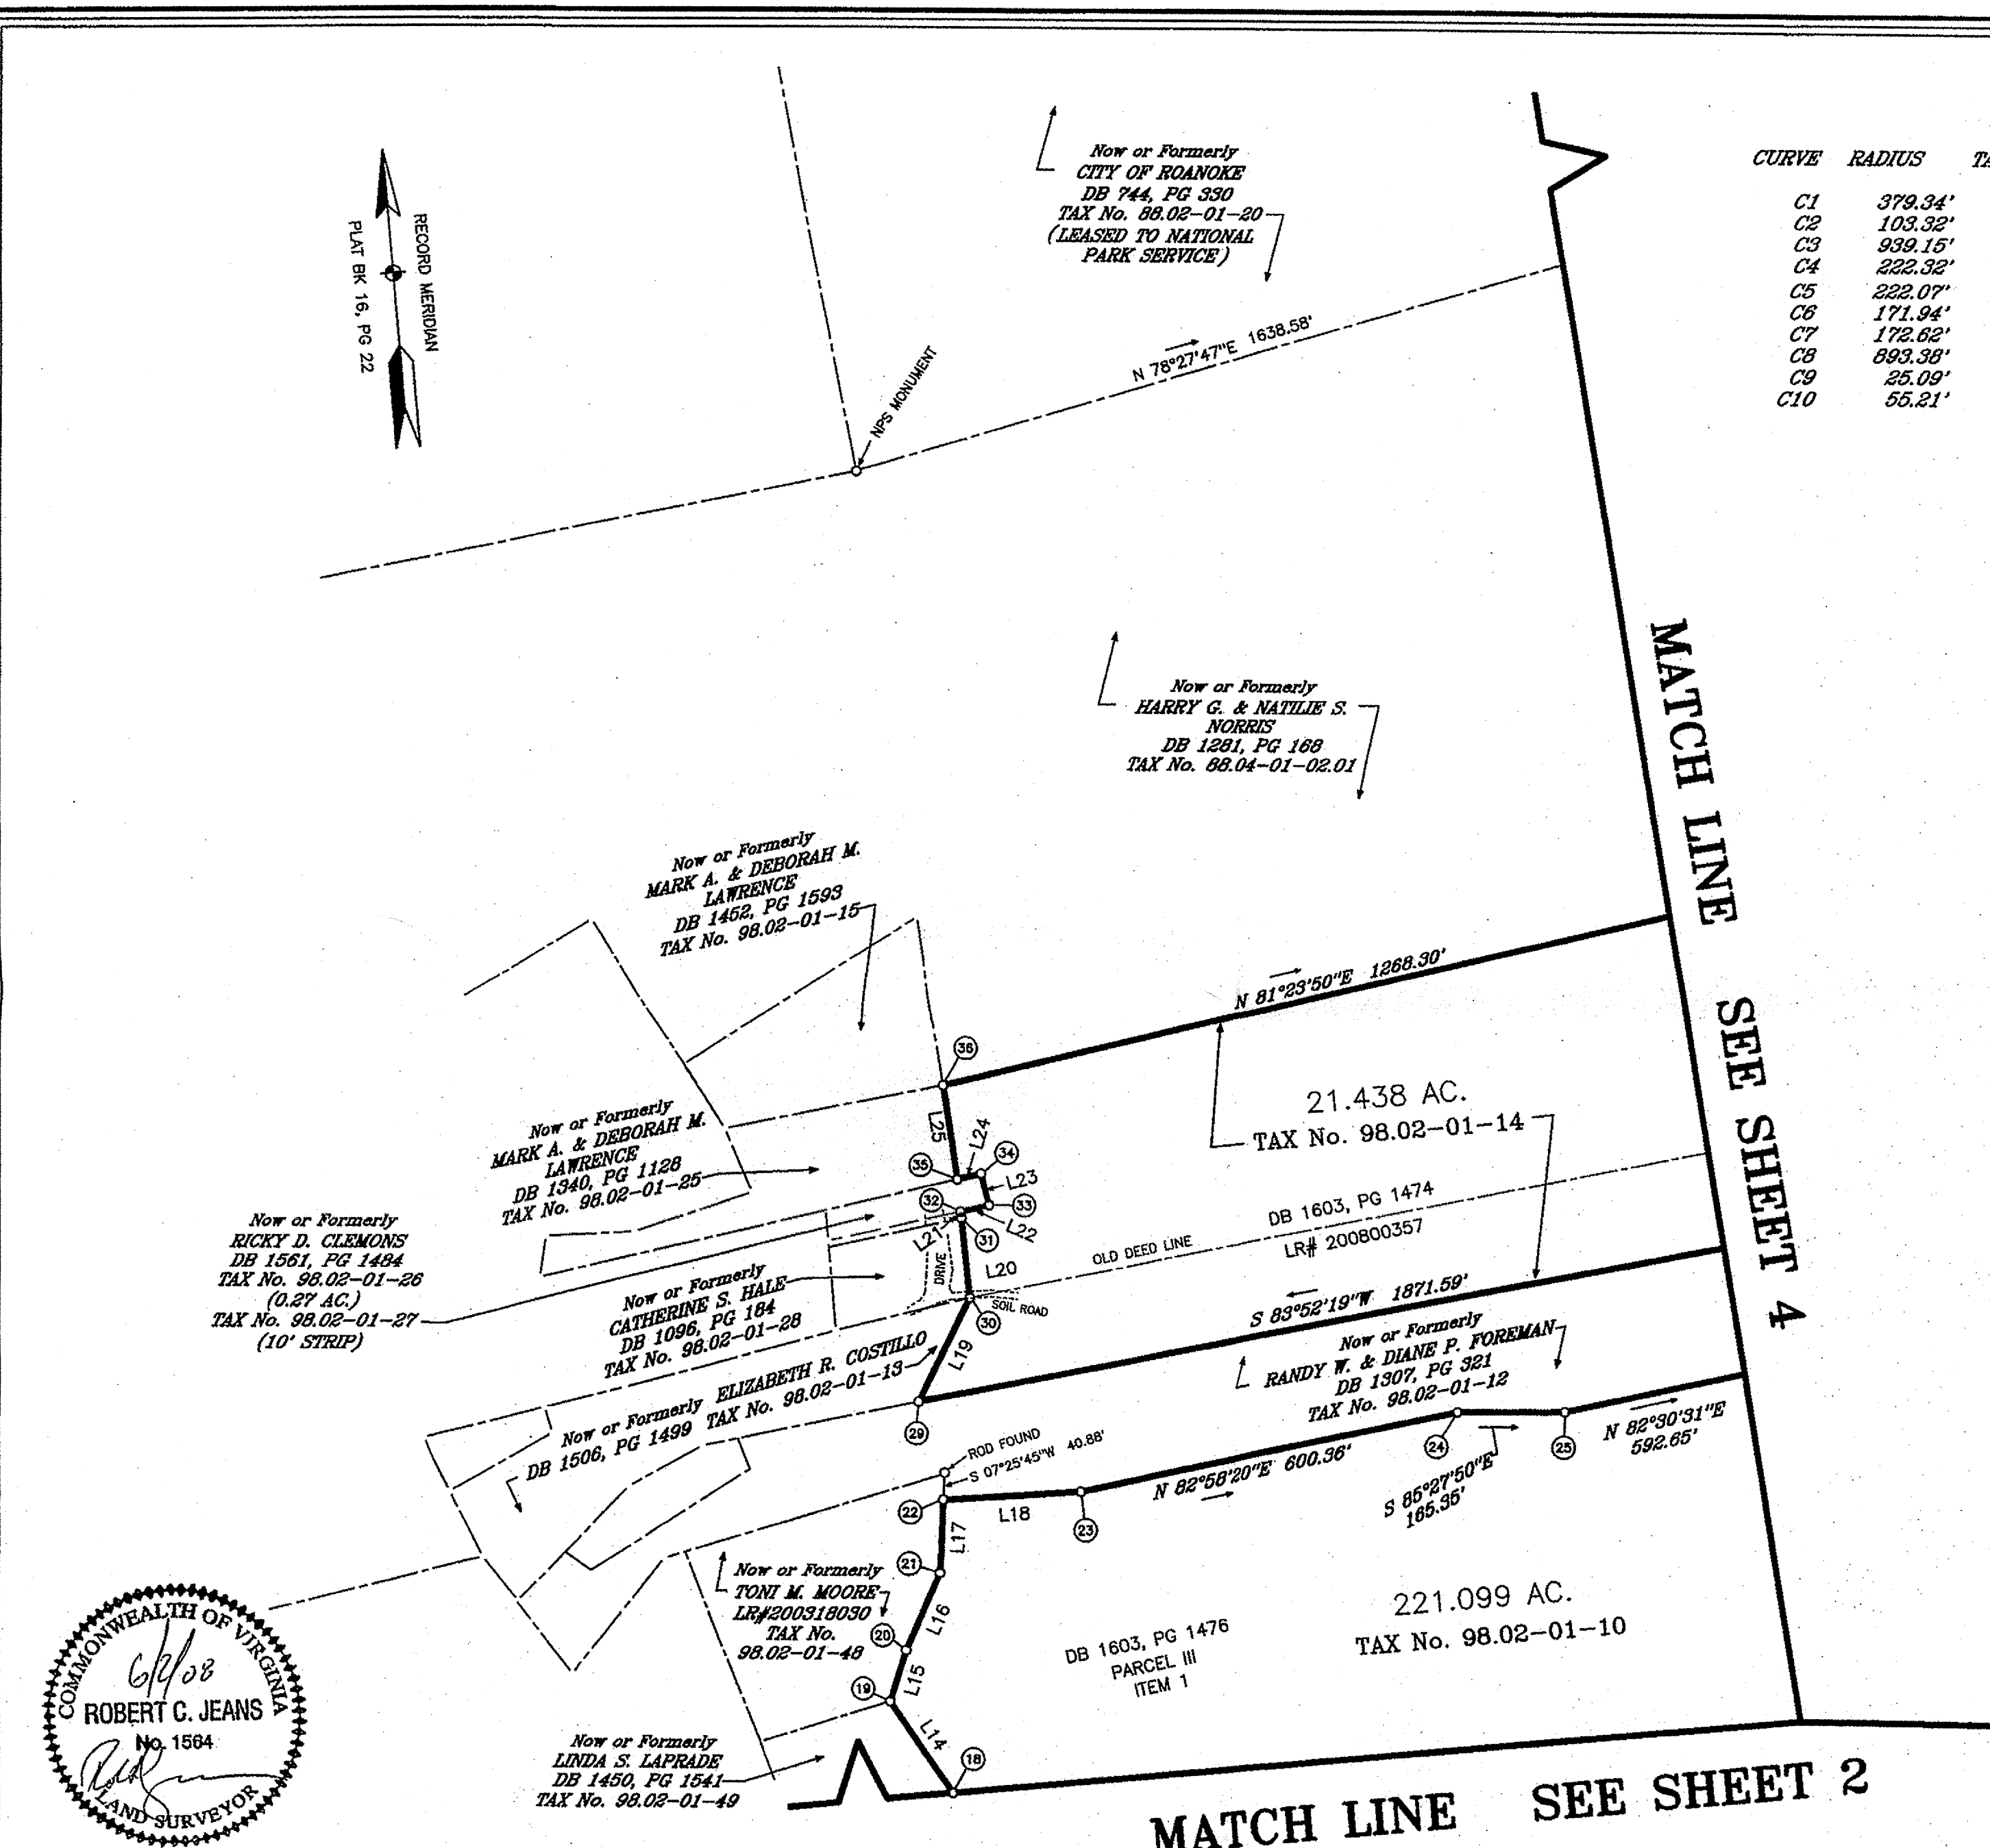


CURVE TABLE


CURVE	RADIUS	TANGENT	LENGTH	DELTA	CHORD	CH. BEARING
C1	379.34'	108.84'	211.99'	32°01'07"	209.24'	N 23°26'53"E
C2	103.32'	118.38'	176.31'	97°46'12"	155.68'	S 88°23'57"W
C3	939.15'	51.32'	102.53'	6°15'19"	102.48'	N 45°51'05"W
C4	222.32'	62.00'	120.93'	31°09'55"	119.44'	N 64°31'19"W
C5	222.07'	99.64'	187.33'	48°19'57"	181.82'	S 75°34'19"W
C6	171.94'	143.79'	239.50'	79°48'27"	220.60'	N 78°47'09"E
C7	172.62'	18.42'	36.70'	12°10'47"	36.63'	S 55°05'59"E
C8	893.38'	48.81'	97.52'	6°15'17"	97.48'	S 45°52'57"E
C9	25.09'	12.05'	22.47'	51°18'58"	21.73'	S 17°04'57"E
C10	55.21'	26.58'	49.55'	51°25'23"	47.90'	S 17°09'54"E

LINE TABLE

COURSE	BEARING	DISTANCE
L1	N 38°52'58"E	15.90'
L2	S 49°00'36"E	74.22'
L3	S 42°44'29"E	25.20'
L4	S 42°44'29"E	45.87'
L5	S 04°26'52"W	86.71'
L6	S 80°03'03"E	73.89'
L7	N 07°26'02"E	6.49'
L8	N 39°27'29"E	26.57'
L9	N 50°32'29"W	49.98'
L10	N 42°45'17"W	8.08'
L11	N 48°58'44"W	73.88'
L12	N 38°28'37"W	307.20'
L13	N 46°32'44"E	157.72'
L14	N 29°09'53"W	170.62'
L15	N 21°41'52"E	83.04'
L16	N 28°04'17"E	129.91'
L17	N 07°18'52"E	111.00'
L18	S 88°31'42"E	211.33'
L19	N 30°38'45"E	177.60'
L20	N 01°06'14"W	125.40'
L21	N 01°06'14"W	9.99'
L22	N 81°45'17"E	44.40'
L23	N 09°31'39"W	50.02'
L24	S 81°38'21"W	37.00'
L25	N 03°52'47"W	146.31'
L26	N 88°58'46"E	118.18'
L27	S 22°58'49"E	69.41'
L28	S 09°19'29"W	49.16'
L29	S 57°17'29"W	27.02'
L30	S 13°48'29"W	84.23'
L31	S 34°57'18"W	100.68'
L32	S 39°06'36"W	62.93'
L33	S 16°04'54"W	55.02'
L34	S 36°20'06"E	294.42'
L35	S 50°30'01"W	39.82'
L36	S 36°15'32"E	60.26'
L37	S 50°06'33"W	132.40'
L38	S 57°36'19"W	152.34'
L39	S 52°24'03"W	112.35'
L40	S 31°57'33"W	40.14'
L41	N 04°09'04"W	39.18'
L42	N 17°04'38"W	148.46'
L43	N 16°58'26"W	141.98'
L44	N 34°43'31"W	201.13'
L45	N 56°07'21"E	26.52'
L46	N 34°07'28"W	50.15'
L47	N 29°28'36"W	124.86'
L48	N 84°30'13"W	50.76'
L49	N 03°55'44"E	121.41'
L50	N 04°03'39"E	158.43'
L51	N 89°46'25"W	122.14'
L52	N 00°36'56"W	104.99'
L53	N 65°49'23"E	21.02'
L54	N 01°52'48"E	147.97'
L55	N 74°57'12"W	142.03'
L56	S 51°29'10"W	39.83'
L57	N 51°01'46"W	216.27'
L58	S 09°13'52"W	168.68'
L59	S 53°05'02"W	78.85'
L60	N 04°04'22"E	122.95'
L61	N 09°53'23"E	75.93'
L62	N 49°34'25"W	174.99'
L63	N 48°57'38"W	175.75'

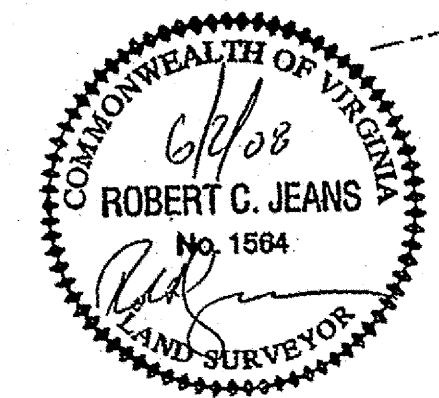

CORNERSTONE LAND SURVEYING, INC.
250 SOUTH MAIN STREET
P. O. BOX 779
ROCKY MOUNT, VIRGINIA 24151
540-469-3590

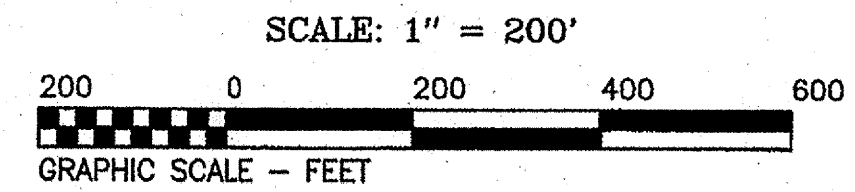

REVISED: 9-19-08