


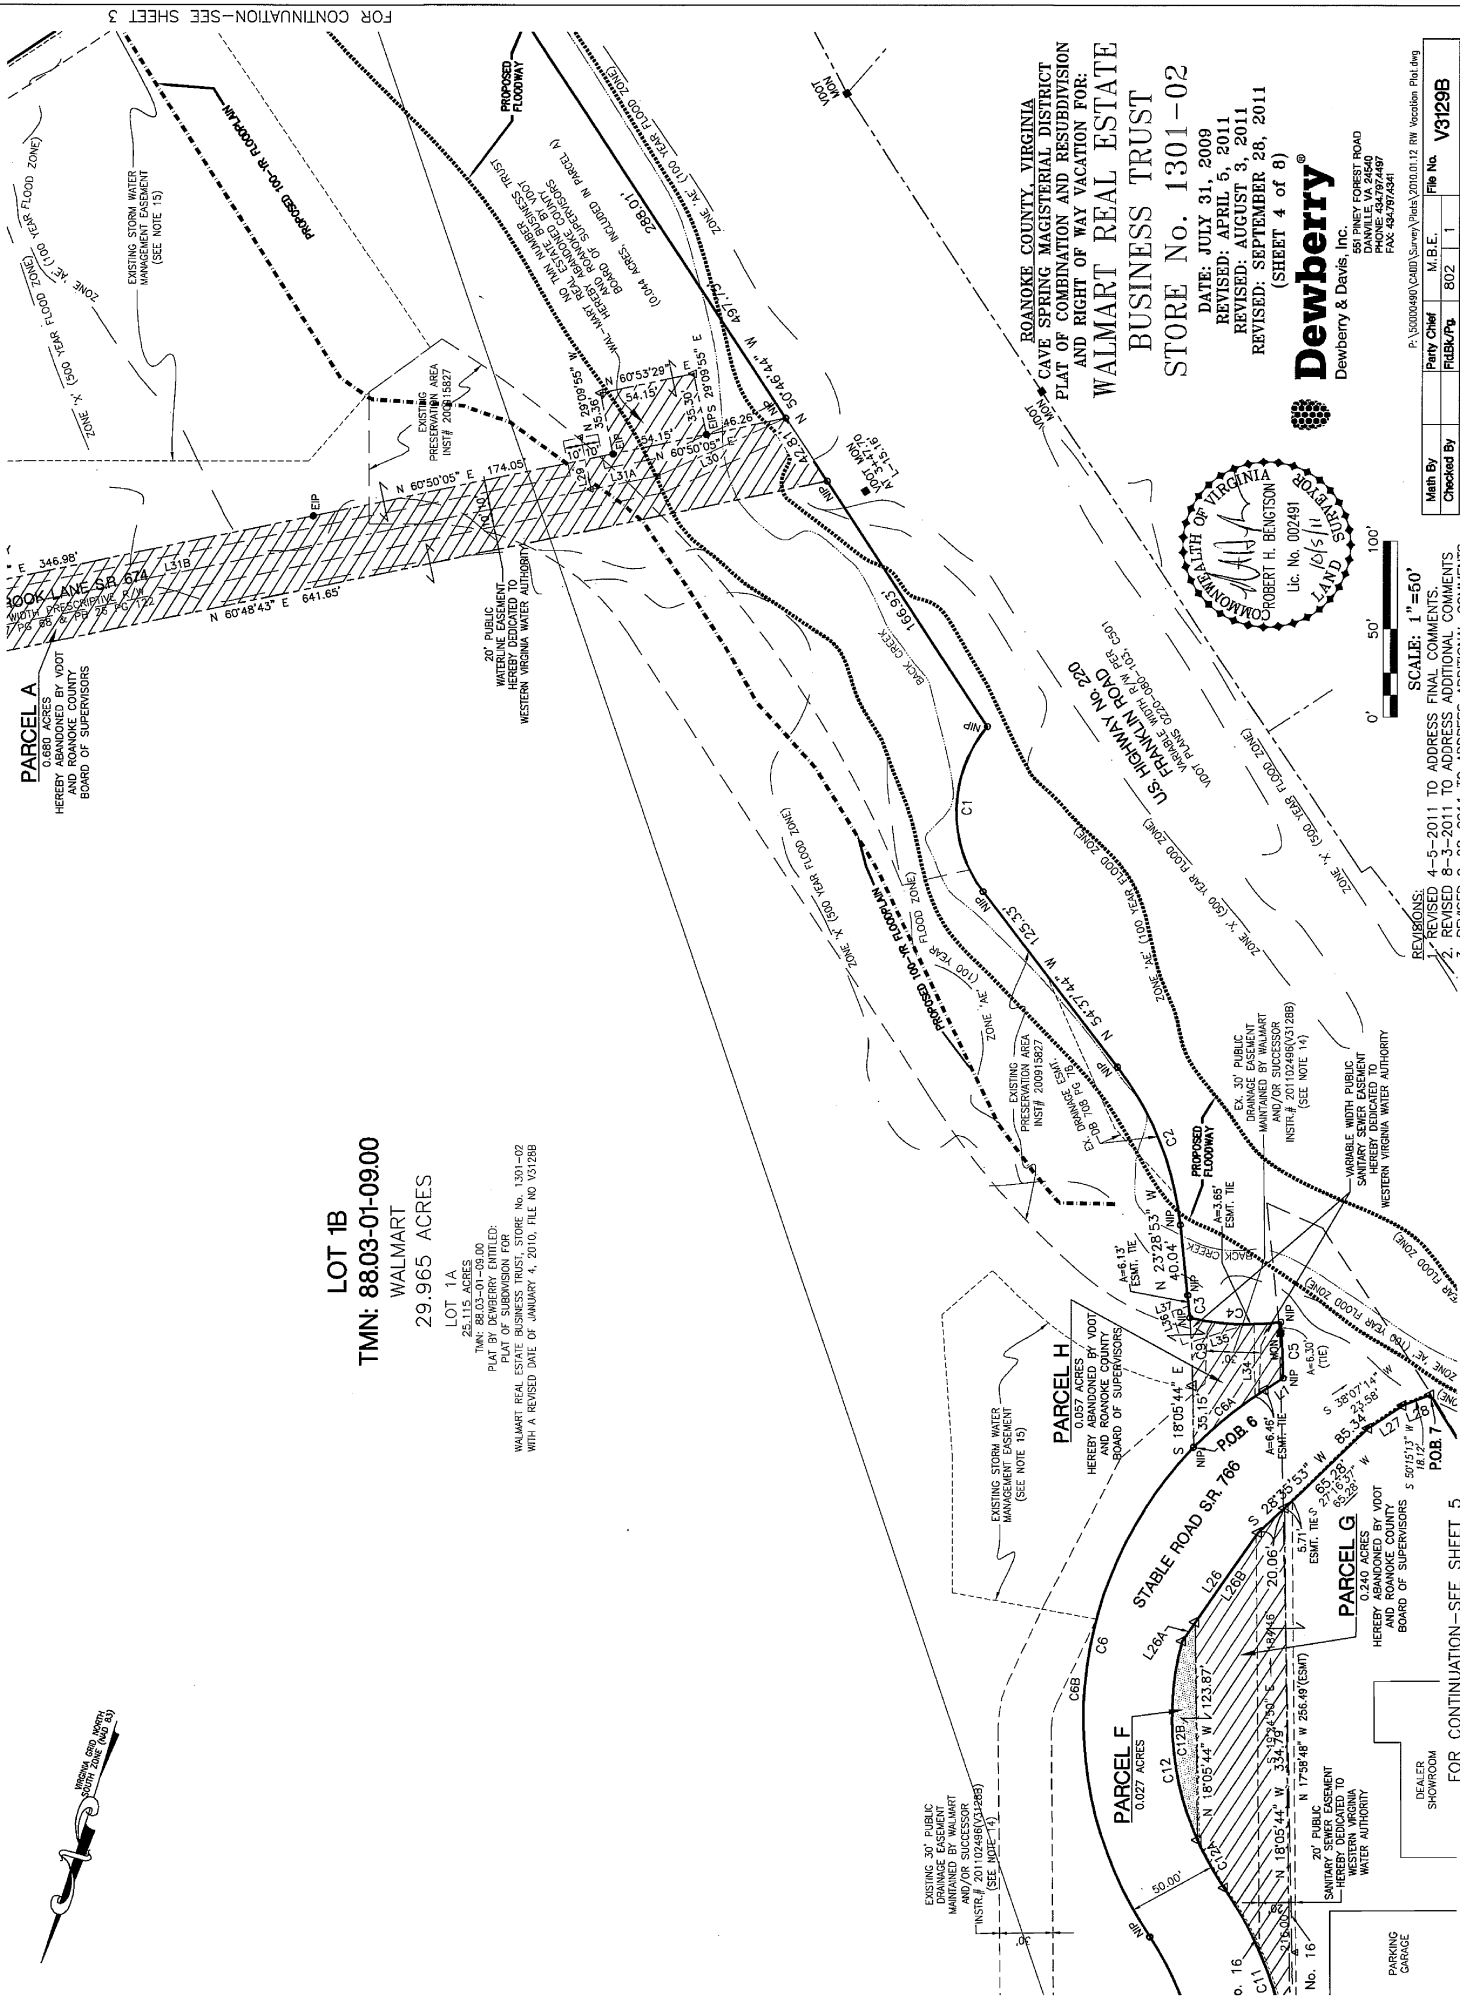

PARCEL A
0.880 ACRES
HEREBY ABANDONED BY VDOT
AND ROANOKE COUNTY
BOARD OF SUPERVISORS

LOT 1B
TMN: 88.03-01-09.00
WALMART
29.965 ACRES

LOT 1A
25.115 ACRES
TMN: 88.03-01-09.00
PLAT BY DEWBERRY ENTITLED:
WALMART REAL ESTATE BUSINESS TRUST, STORE No. 1301-02
WITH A REVISED DATE OF JANUARY 4, 2010, FILE NO V31298



ROANOKE COUNTY, VIRGINIA
CAVE SPRING MAGISTERIAL DISTRICT
PLAT OF COMBINATION AND RESUBDIVISION
AND RIGHT OF WAY VACATION FOR:
**WALMART REAL ESTATE
BUSINESS TRUST**
STORE No. 1301-02

DATE: JULY 31, 2009
REVISED: APRIL 5, 2011
REVISED: AUGUST 3, 2011
REVISED: SEPTEMBER 26, 2011
(SHEET 4 of 8)

Dewberry
Dewberry & Davis, Inc.

551 PINEY FOREST ROAD
SUITE 100
DANVILLE, VA 22029
PHONE: (540) 757-4400
FAX: (540) 757-4341



SCALE: 1"=50'
0' 50' 100'

- REVISIONS:
1. REVISED 4-5-2011 TO ADDRESS FINAL COMMENTS.
 2. REVISED 8-3-2011 TO ADDRESS ADDITIONAL COMMENTS
 3. REVISED 9-28-2011 TO ADDRESS ADDITIONAL COMMENTS

Party Chief	M.B.E.	File No.
Publ./Prt.	802	1
Math By	Checked By	
		V31298