


FOR CONTINUATION—SEE SHEET 7

LOT 2

TMN: 88.04-01-39.00
(RETAIL LOT)
7.527 ACRES

PLAT BY DEWBERRY ENTITLED:
WALMART REAL ESTATE BUSINESS TRUST, STORE NO. 1301-02
WITH A REVISED DATE OF SEPTEMBER 24, 2009, FILE NO V31288

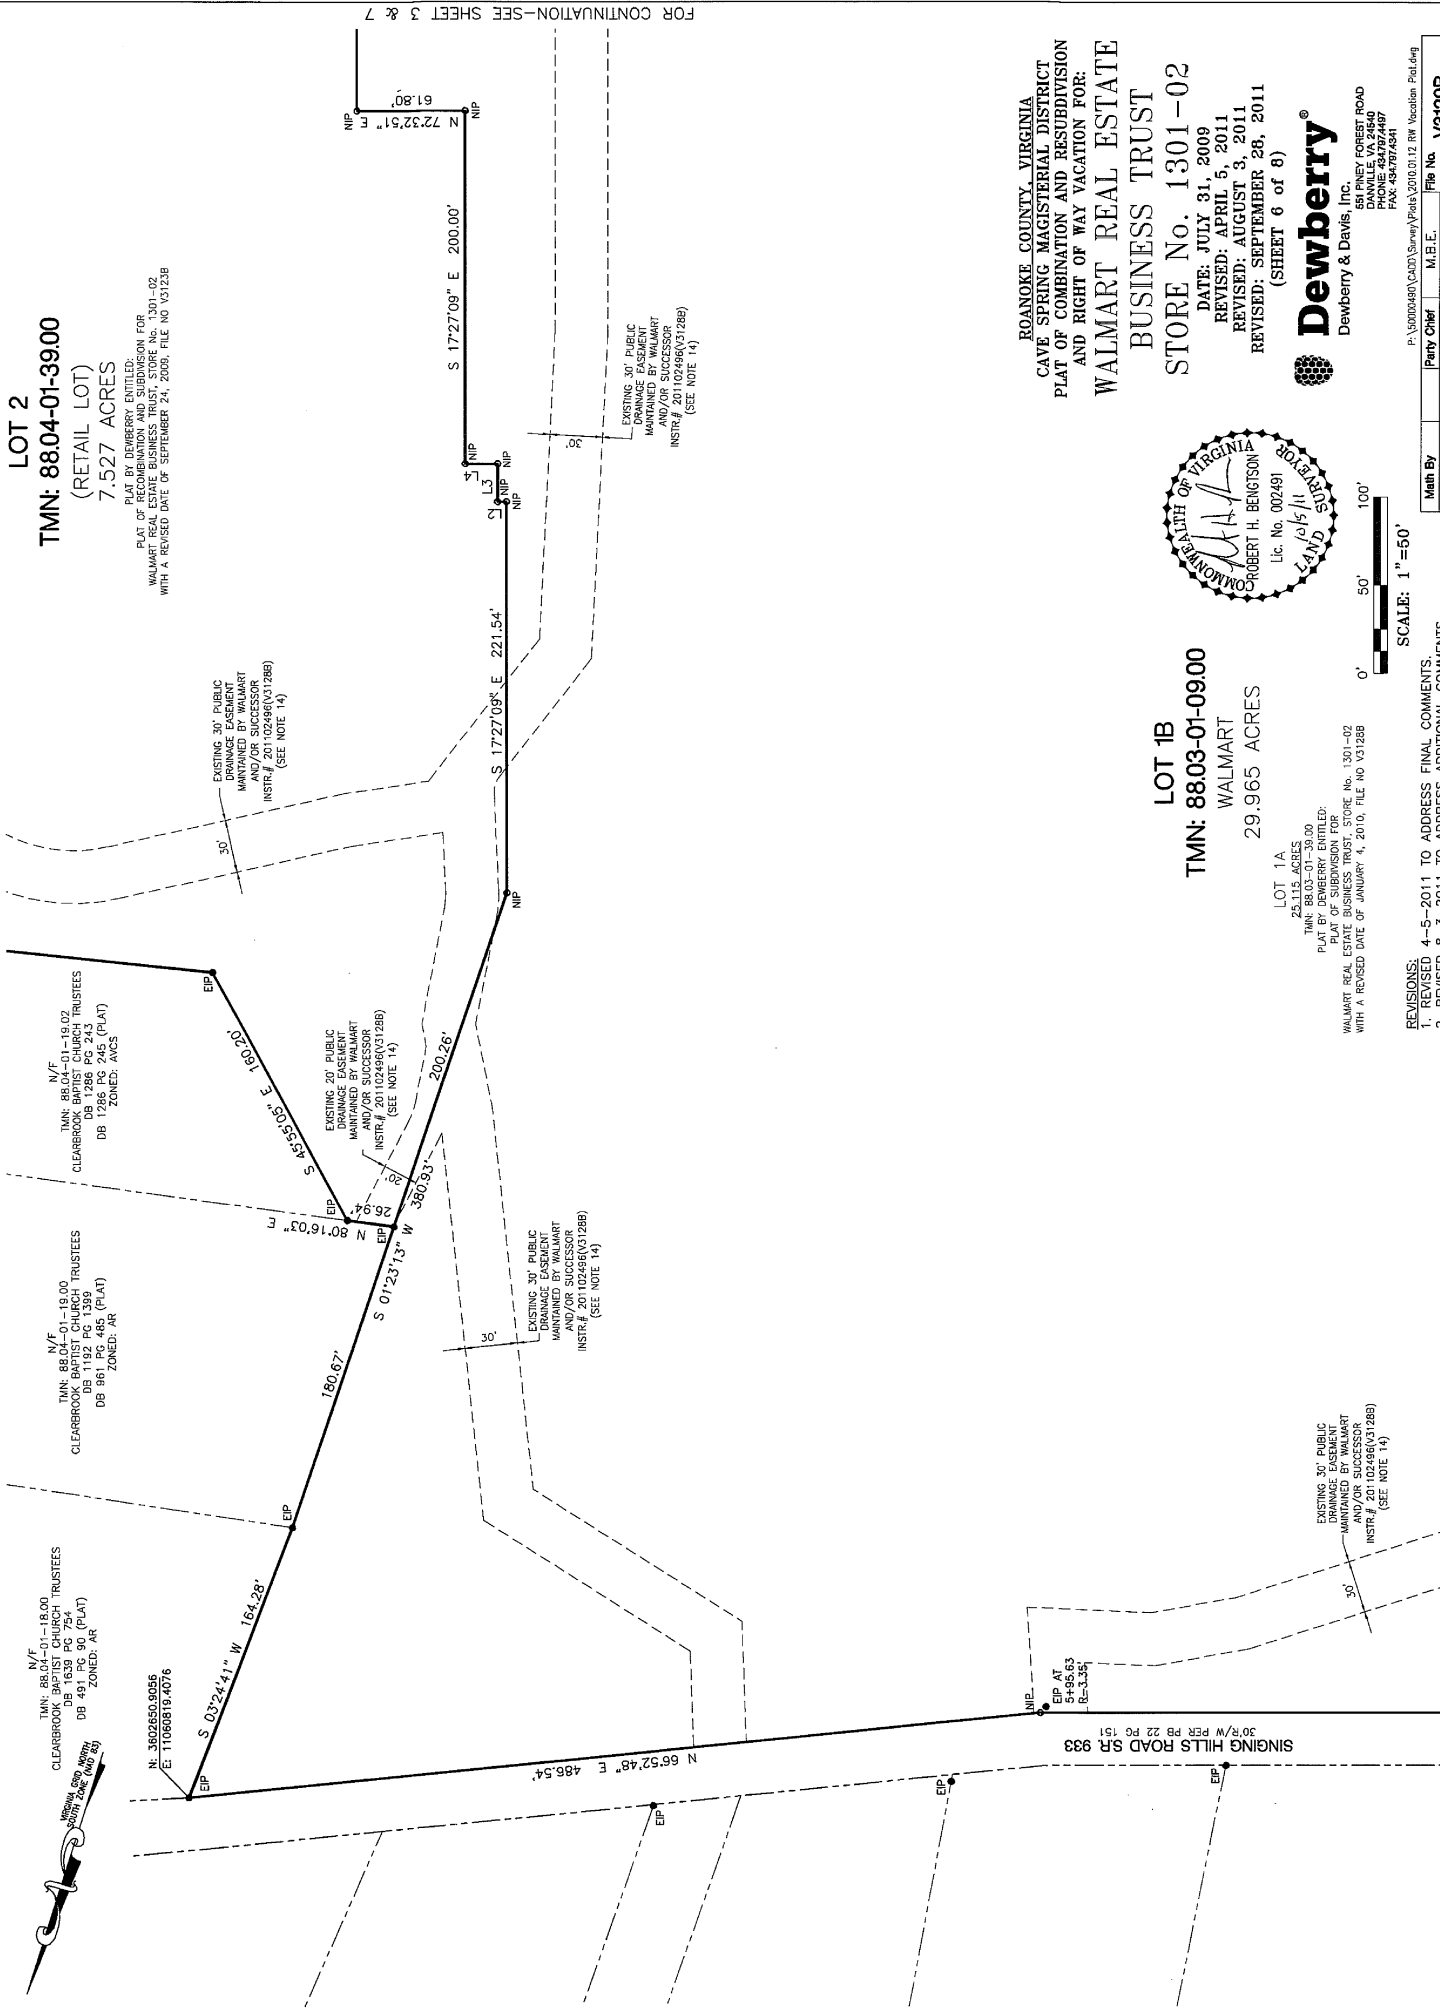

LOT 1A
29.965 ACRES
TMN: 88.03-01-09.00
WALMART

PLAT BY DEWBERRY ENTITLED:
WALMART REAL ESTATE BUSINESS TRUST, STORE NO. 1301-02
WITH A REVISED DATE OF JANUARY 4, 2010, FILE NO V31288



SCALE: 1"=60'

REVISIONS:
1. REVISED 4-5-2011 TO ADDRESS FINAL COMMENTS.
2. REVISED 8-3-2011 TO ADDRESS ADDITIONAL COMMENTS
3. REVISED 9-28-2011 TO ADDRESS ADDITIONAL COMMENTS

ROANOKE COUNTY, VIRGINIA
CAVE SPRING MAGISTERIAL DISTRICT
PLAT OF COMBINATION AND RESUBDIVISION
AND RIGHT OF WAY VACATION FOR:
WALMART REAL ESTATE
BUSINESS TRUST
STORE NO. 1301-02
DATE: JULY 31, 2009
REVISED: APRIL 5, 2011
REVISED: AUGUST 3, 2011
REVISED: SEPTEMBER 28, 2011
(SHEET 6 OF 8)

Dewberry®
Dewberry & Davis, Inc.
25115 ACRES
1000 DART CADDY SWAY/POLY/2010.01.12 RW Vacation Plat.dwg
DANVILLE, VA 24040
PHONE 434.797.4497
FAX 434.797.4581

Mail By	Party Chief	M.B.E.	File No.
Checked By	802	1	V31295

FOR CONTINUATION—SEE SHEET 5