


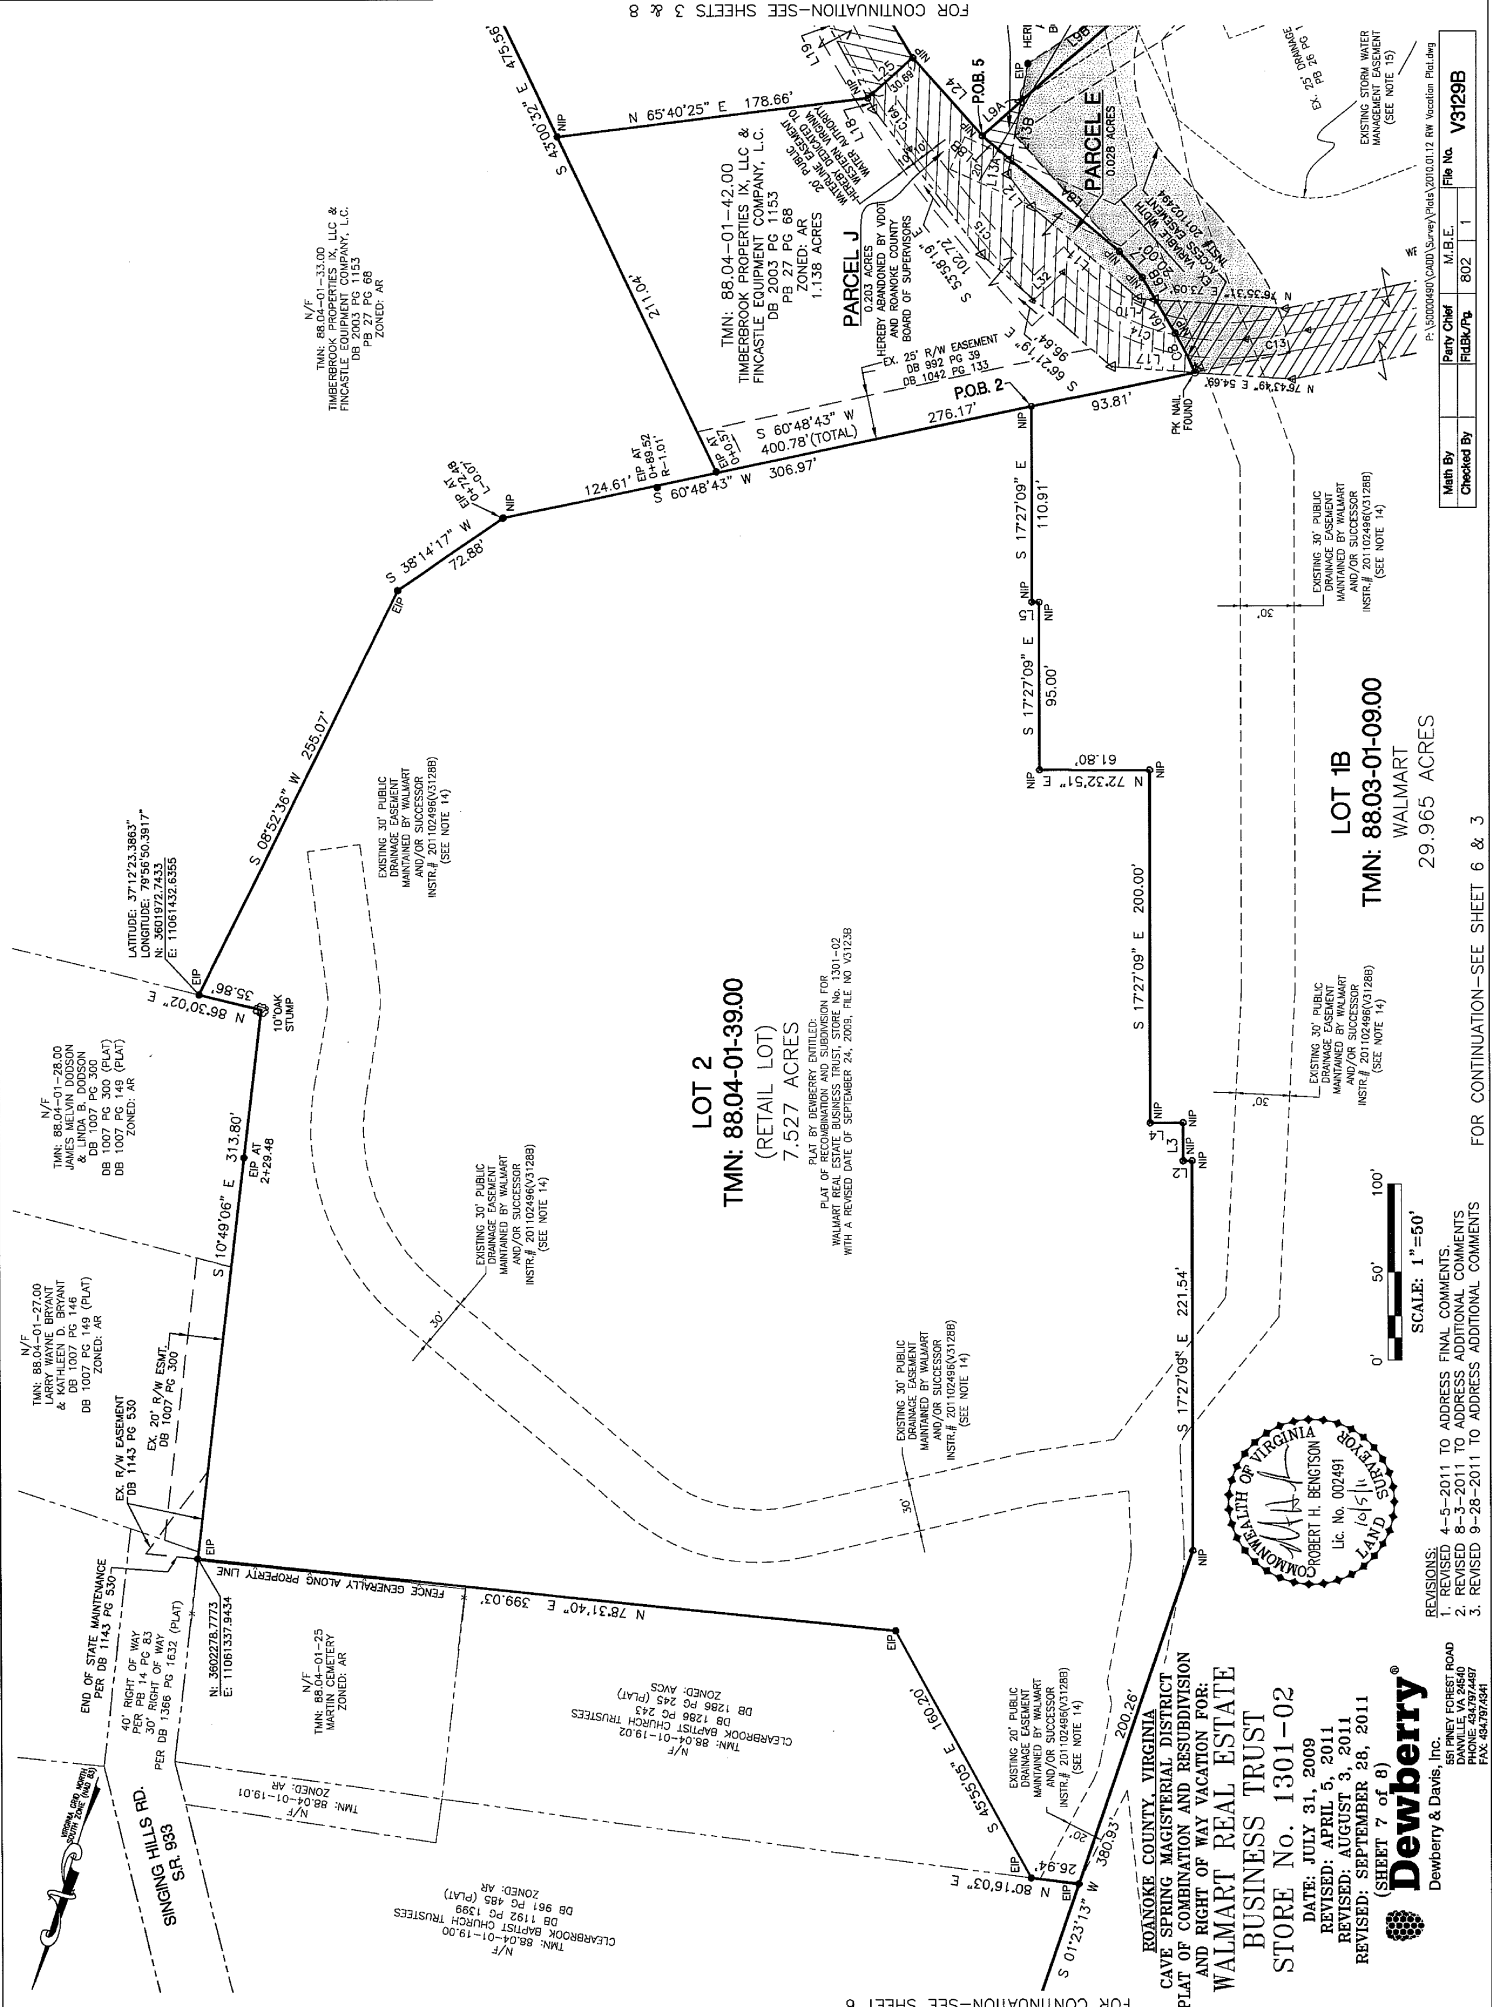

LOT 2
TMN: 88.04-01-3900
(RETAIL LOT)
7.527 ACRES

LOT 1B
TMN: 88.03-01-0900
WALMART
29.965 ACRES



REVISIONS:
1. REVISED 4-5-2011 TO ADDRESS FINAL COMMENTS.
2. REVISED 8-3-2011 TO ADDRESS ADDITIONAL COMMENTS
3. REVISED 9-28-2011 TO ADDRESS ADDITIONAL COMMENTS

Dewberry
Dewberry & Davis, Inc.
581 PINEY FOREST ROAD
DANVILLE, VA 24040
TEL: 434/7974507
FAX: 434/7974341

ROANOKE COUNTY, VIRGINIA
CAVE SPRING MAGISTERIAL DISTRICT
PLAT OF COMBINATION AND RESUBDIVISION
AND RIGHT OF WAY VACATION FOR:
WALMART REAL ESTATE
BUSINESS TRUST
STORE No. 1301-02

DATE: JULY 31, 2009
REVISED: APRIL 5, 2011
REVISED: AUGUST 3, 2011
REVISED: SEPTEMBER 28, 2011
(SHEET 7 of 8)

PLAT BY SURVEYOR CONTROLLED
PLAT OF RECOMBINATION AND SUBDIVISION FOR
WALMART REAL ESTATE BUSINESS TRUST, STORE No. 1301-02
WITH A REVISED DATE OF SEPTEMBER 24, 2009. FILE NO. V3123B

FOR CONTINUATION-SEE SHEET 6 & 3

FOR CONTINUATION-SEE SHEETS 3 & 8

Math By	Party Chief	M.B.E.	File No.
Checked By	FLBK/Pt	802	V3129B