

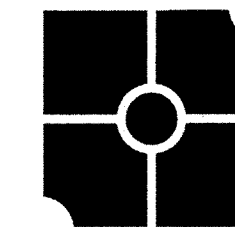
SUBDIVISION PLAT FOR

BUCKLAND SOUTH, LLC

SHOWING THE RESUBDIVISION OF
 TACT A1 - 3.117 ACRES (3.11 ACRES BY RECORD) - P.B. 19, PG. 178
 & LOT 12A - 5.511 ACRES (5.5 ACRES BY RECORD),
 BLOCK 5, BELLE HAVEN - INST. #200219454
 SITUATED ON BARRENS ROAD AND NORTH BARRENS ROAD
 CREATING HEREON LOTS 1 & 26 THRU 31, BUCKLAND SOUTH,
 AND LOT 12A1 (1.465 ACRES) & TRACT A1A (4.915 ACRES)
 HOLLINS MAGISTERIAL DISTRICT
 ROANOKE VIRGINIA, VIRGINIA
 SCALE: 1"=60'
 SHEET 2 OF 4

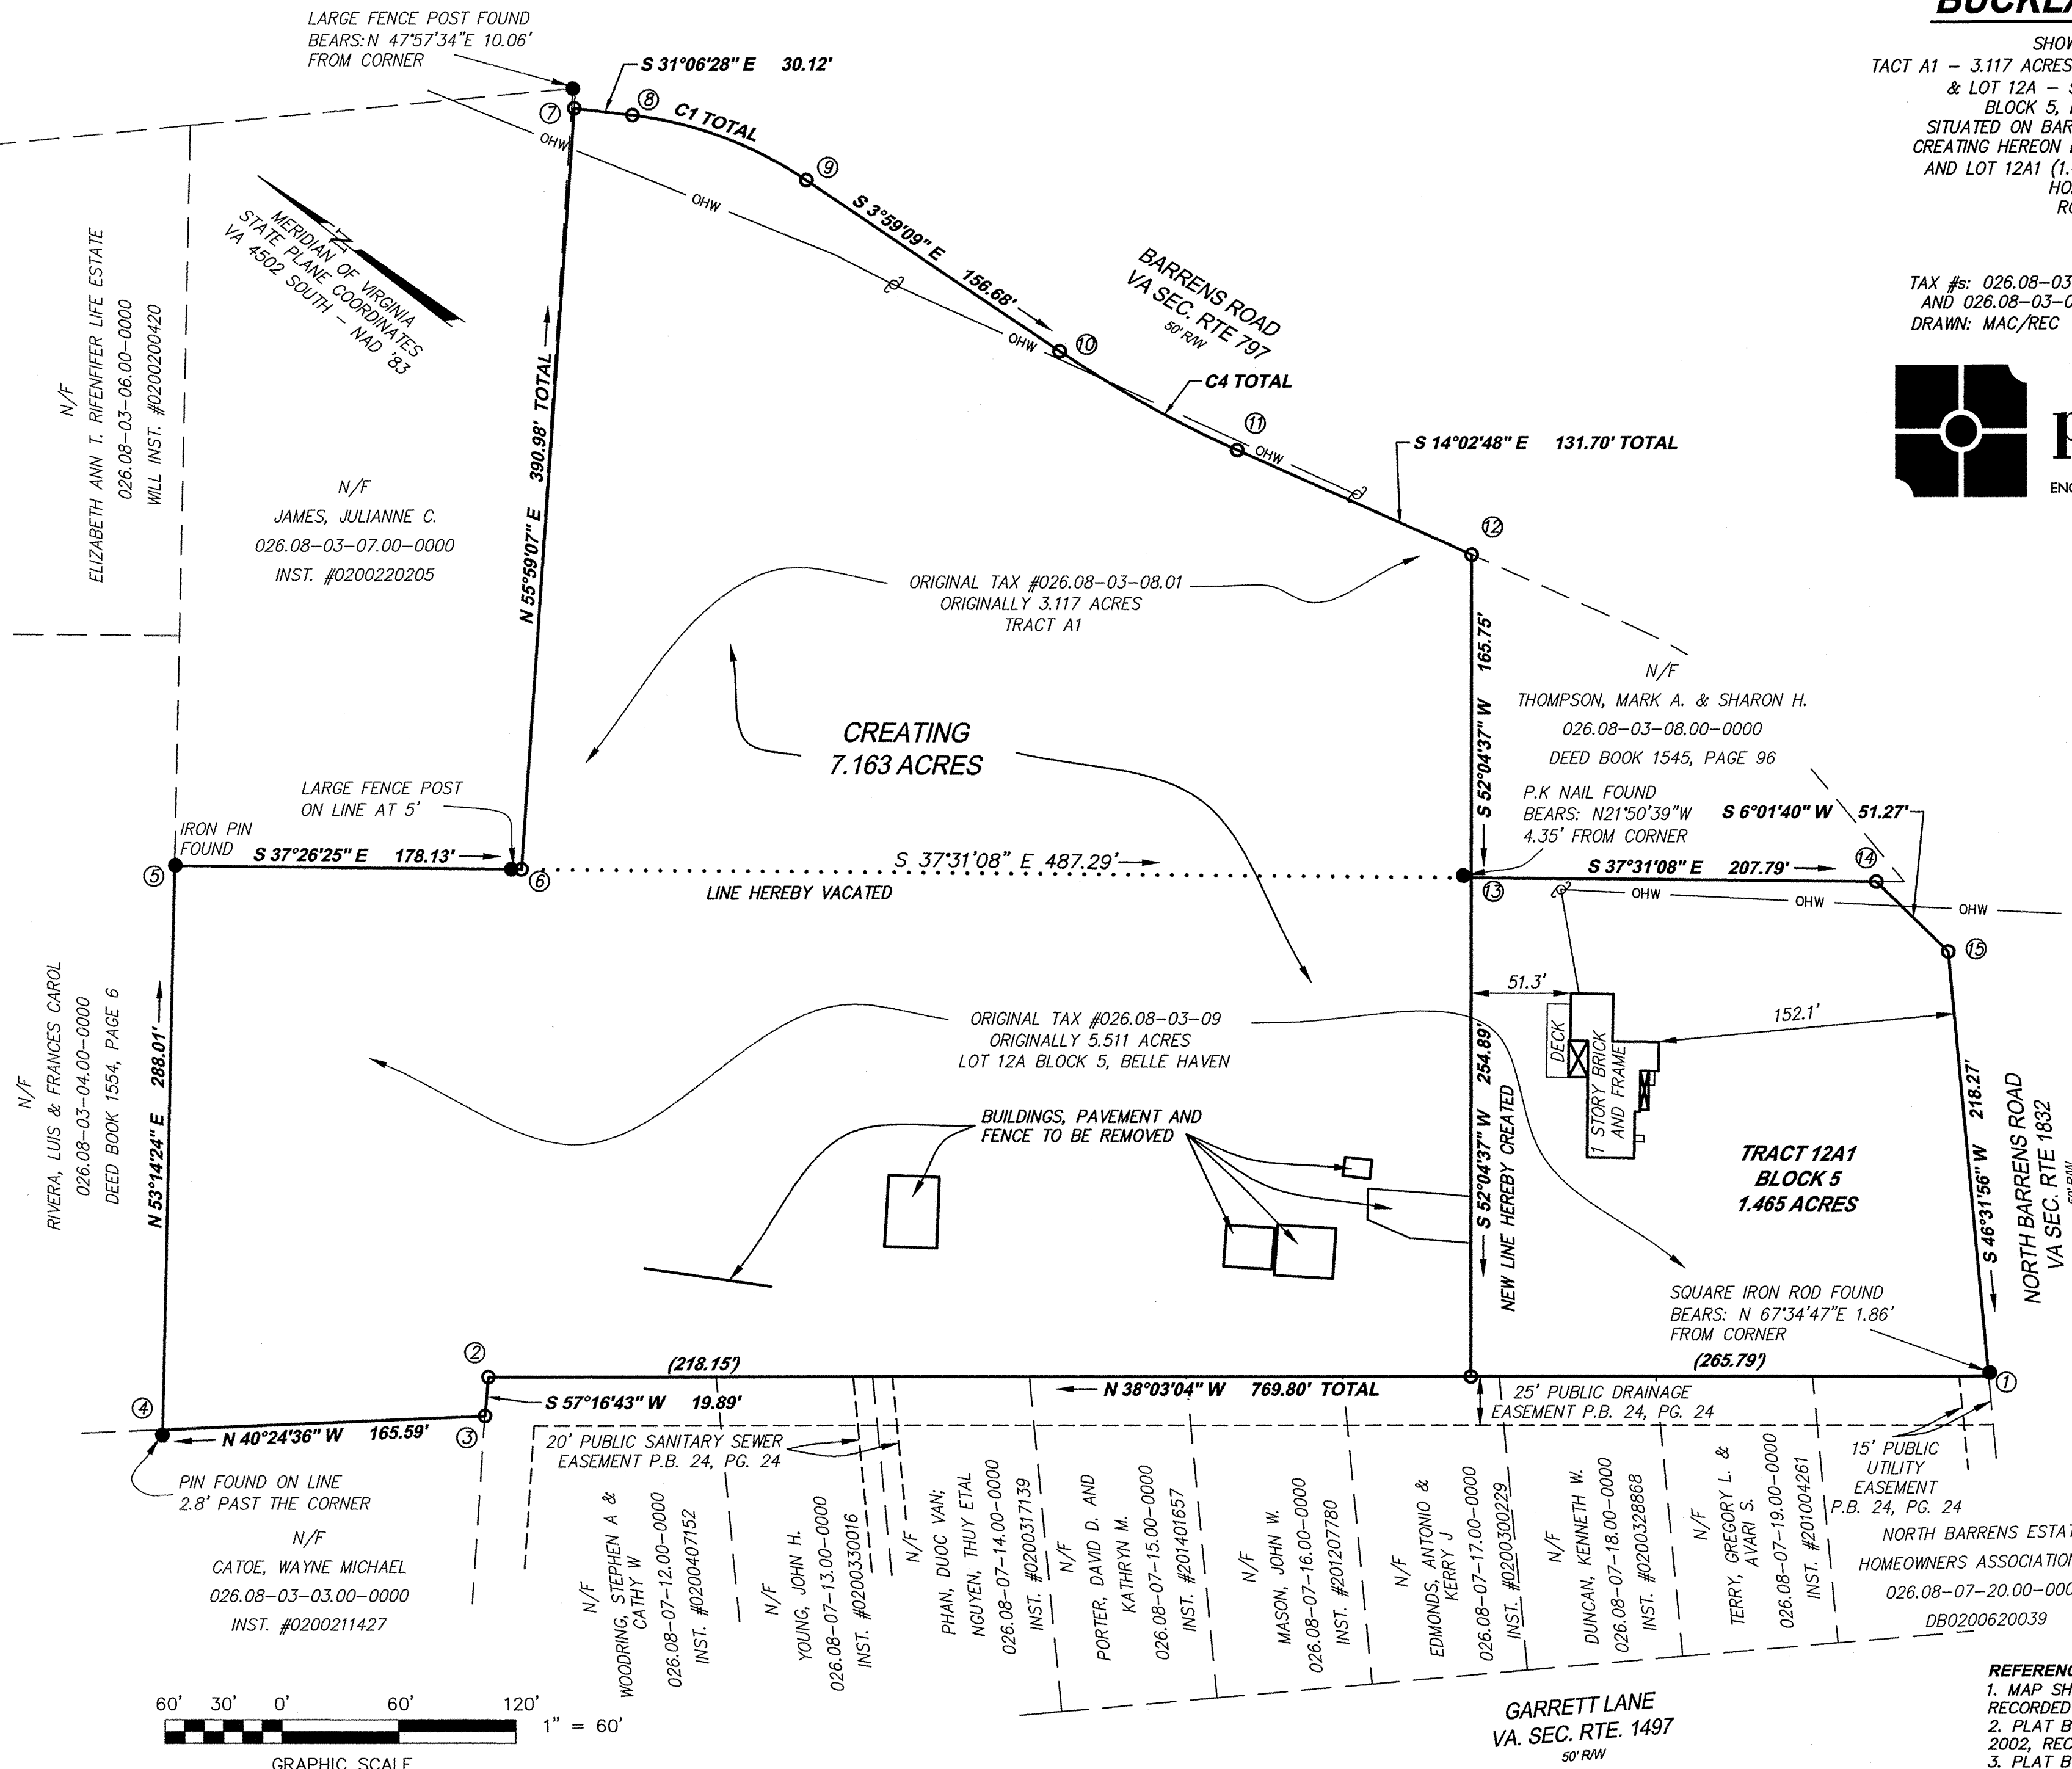
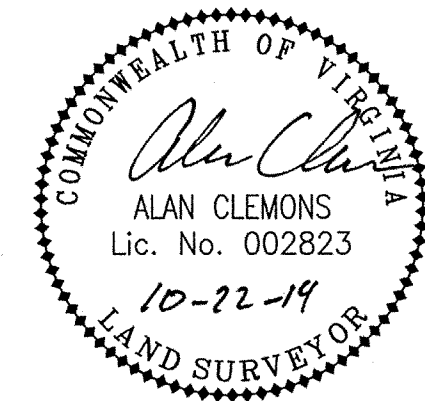
TAX #s: 026.08-03-09
 AND 026.08-03-08.01
 DRAWN: MAC/REC

DATE: OCTOBER 22, 2014
 CALC: REC/MAC/PJB
 W.O.: 13-0087-07



parker
 DESIGN GROUP
 ENGINEERS * SURVEYORS * PLANNERS * LANDSCAPE ARCHITECTS

816 Boulevard
 Salem, Virginia
 Phone: 540-387-1153
 Fax: 540-389-5767
 www.parkerdg.com

**REFERENCE MAPS:**

1. MAP SHOWING NORTH BARRENS ESTATES RECORDED IN PLAT BOOK 24, PAGE 24.
2. PLAT BY RON CLARK DATED SEPTEMBER 2, 2002, RECORDED AS INSTRUMENT #200219454
3. PLAT BY T.P. PARKER AND SON RECORDED IN PLAT BOOK 19, PAGE 178.