


SUBDIVISION PLAT FOR
BUCKLAND SOUTH, LLC




SHOWING THE RESUBDIVISION OF
TRACT A1 - 3.117 ACRES (3.11 ACRES BY RECORD) - P.B. 19, PG. 178
& LOT 12A - 5.511 ACRES (5.5 ACRES BY RECORD),
BLOCK 5, BELLE HAVEN - INST. #200219454
SITUATED ON BARRENS ROAD AND NORTH BARRENS ROAD
CREATING HEREON LOTS 1 & 26 THRU 31, BUCKLAND SOUTH,
AND LOT 12A1 (1.465 ACRES) & TRACT A1A (4.915 ACRES)
HOLLINS MAGISTERIAL DISTRICT
ROANOKE VIRGINIA, VIRGINIA
SCALE: 1"=60'
SHEET 4 OF 4

TAX #s: 026.08-03-09
AND 026.08-03-08.01
DRAWN: MAC/REC
DATE: OCTOBER 22, 2014
CALC: REC/MAC/PJB
W.O.: 13-0087-07

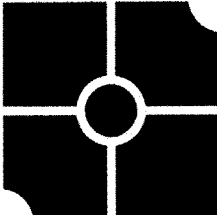

parker
DESIGN GROUP
ENGINEERS * SURVEYORS * PLANNERS * LANDSCAPE ARCHITECTS

816 Boulevard
Salem, Virginia
Phone: 540-387-1153
Fax: 540-389-5767
www.parkerdg.com

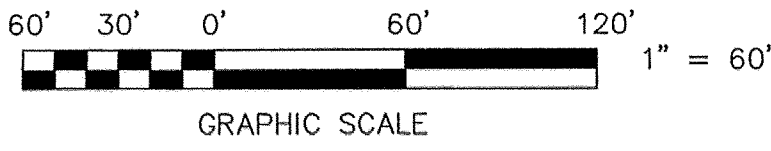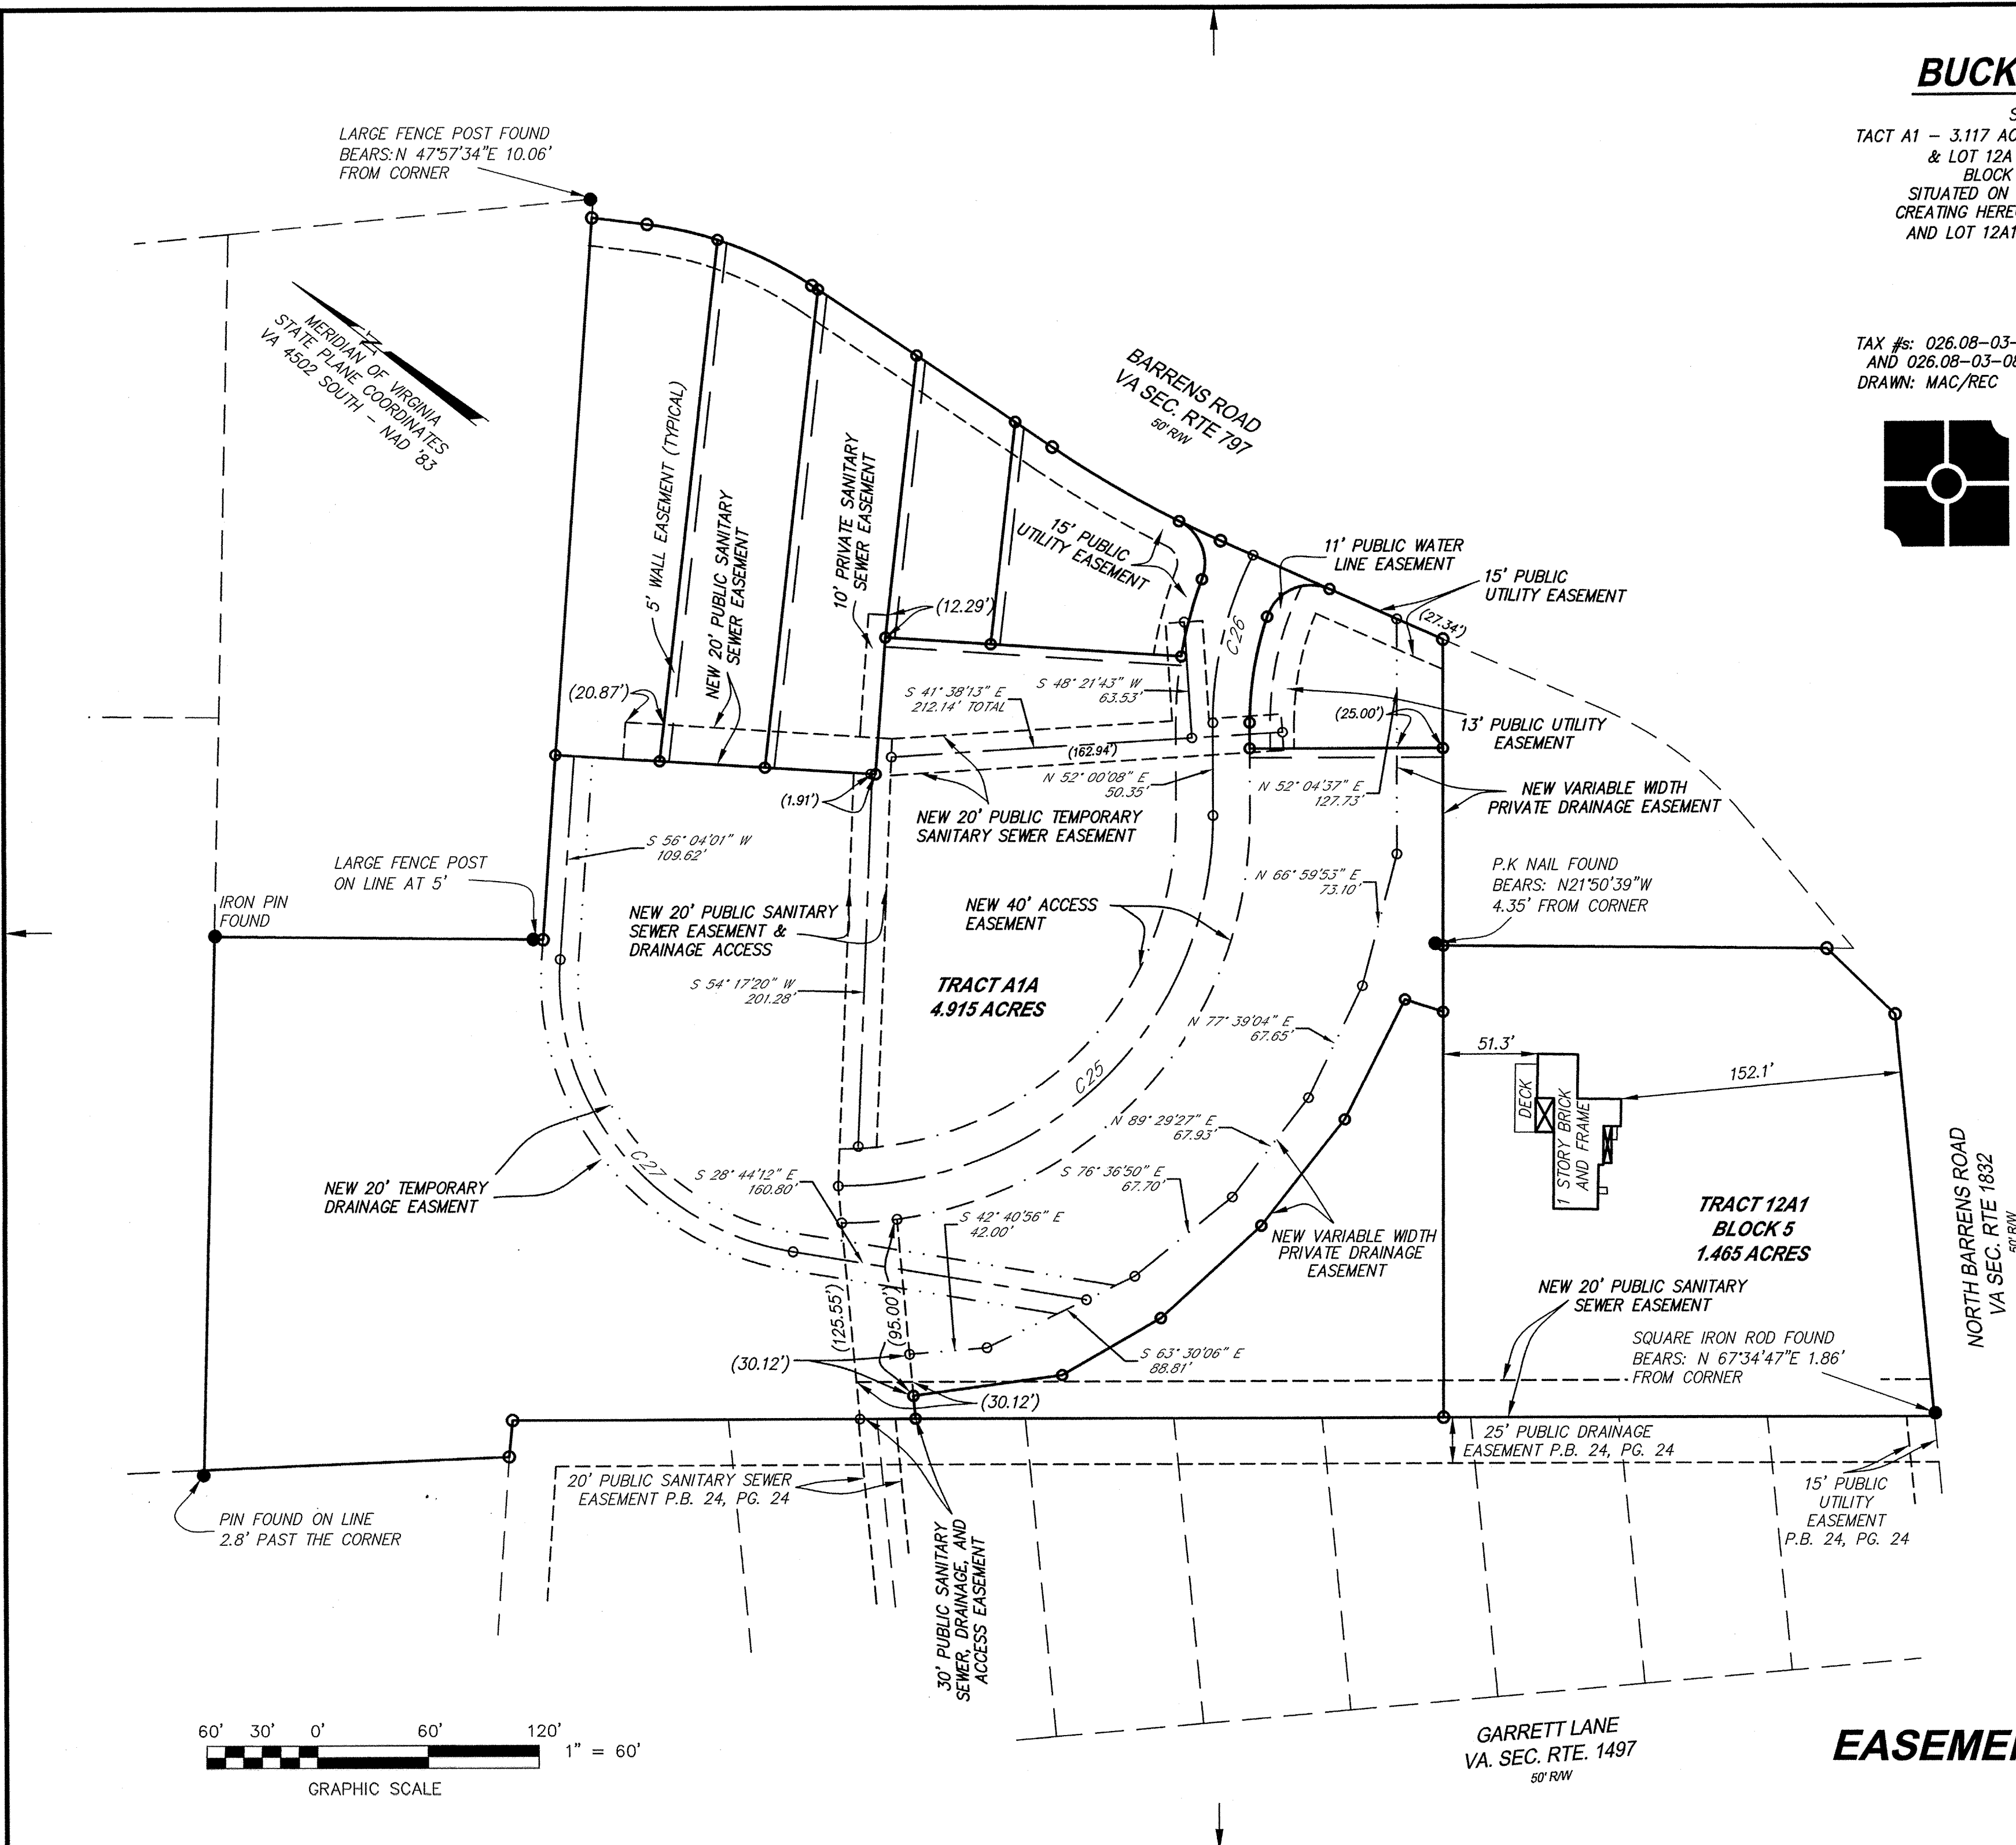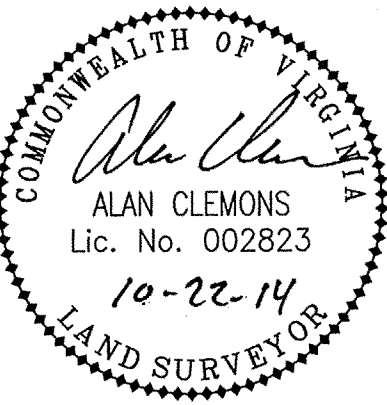

EASEMENT SHEET