


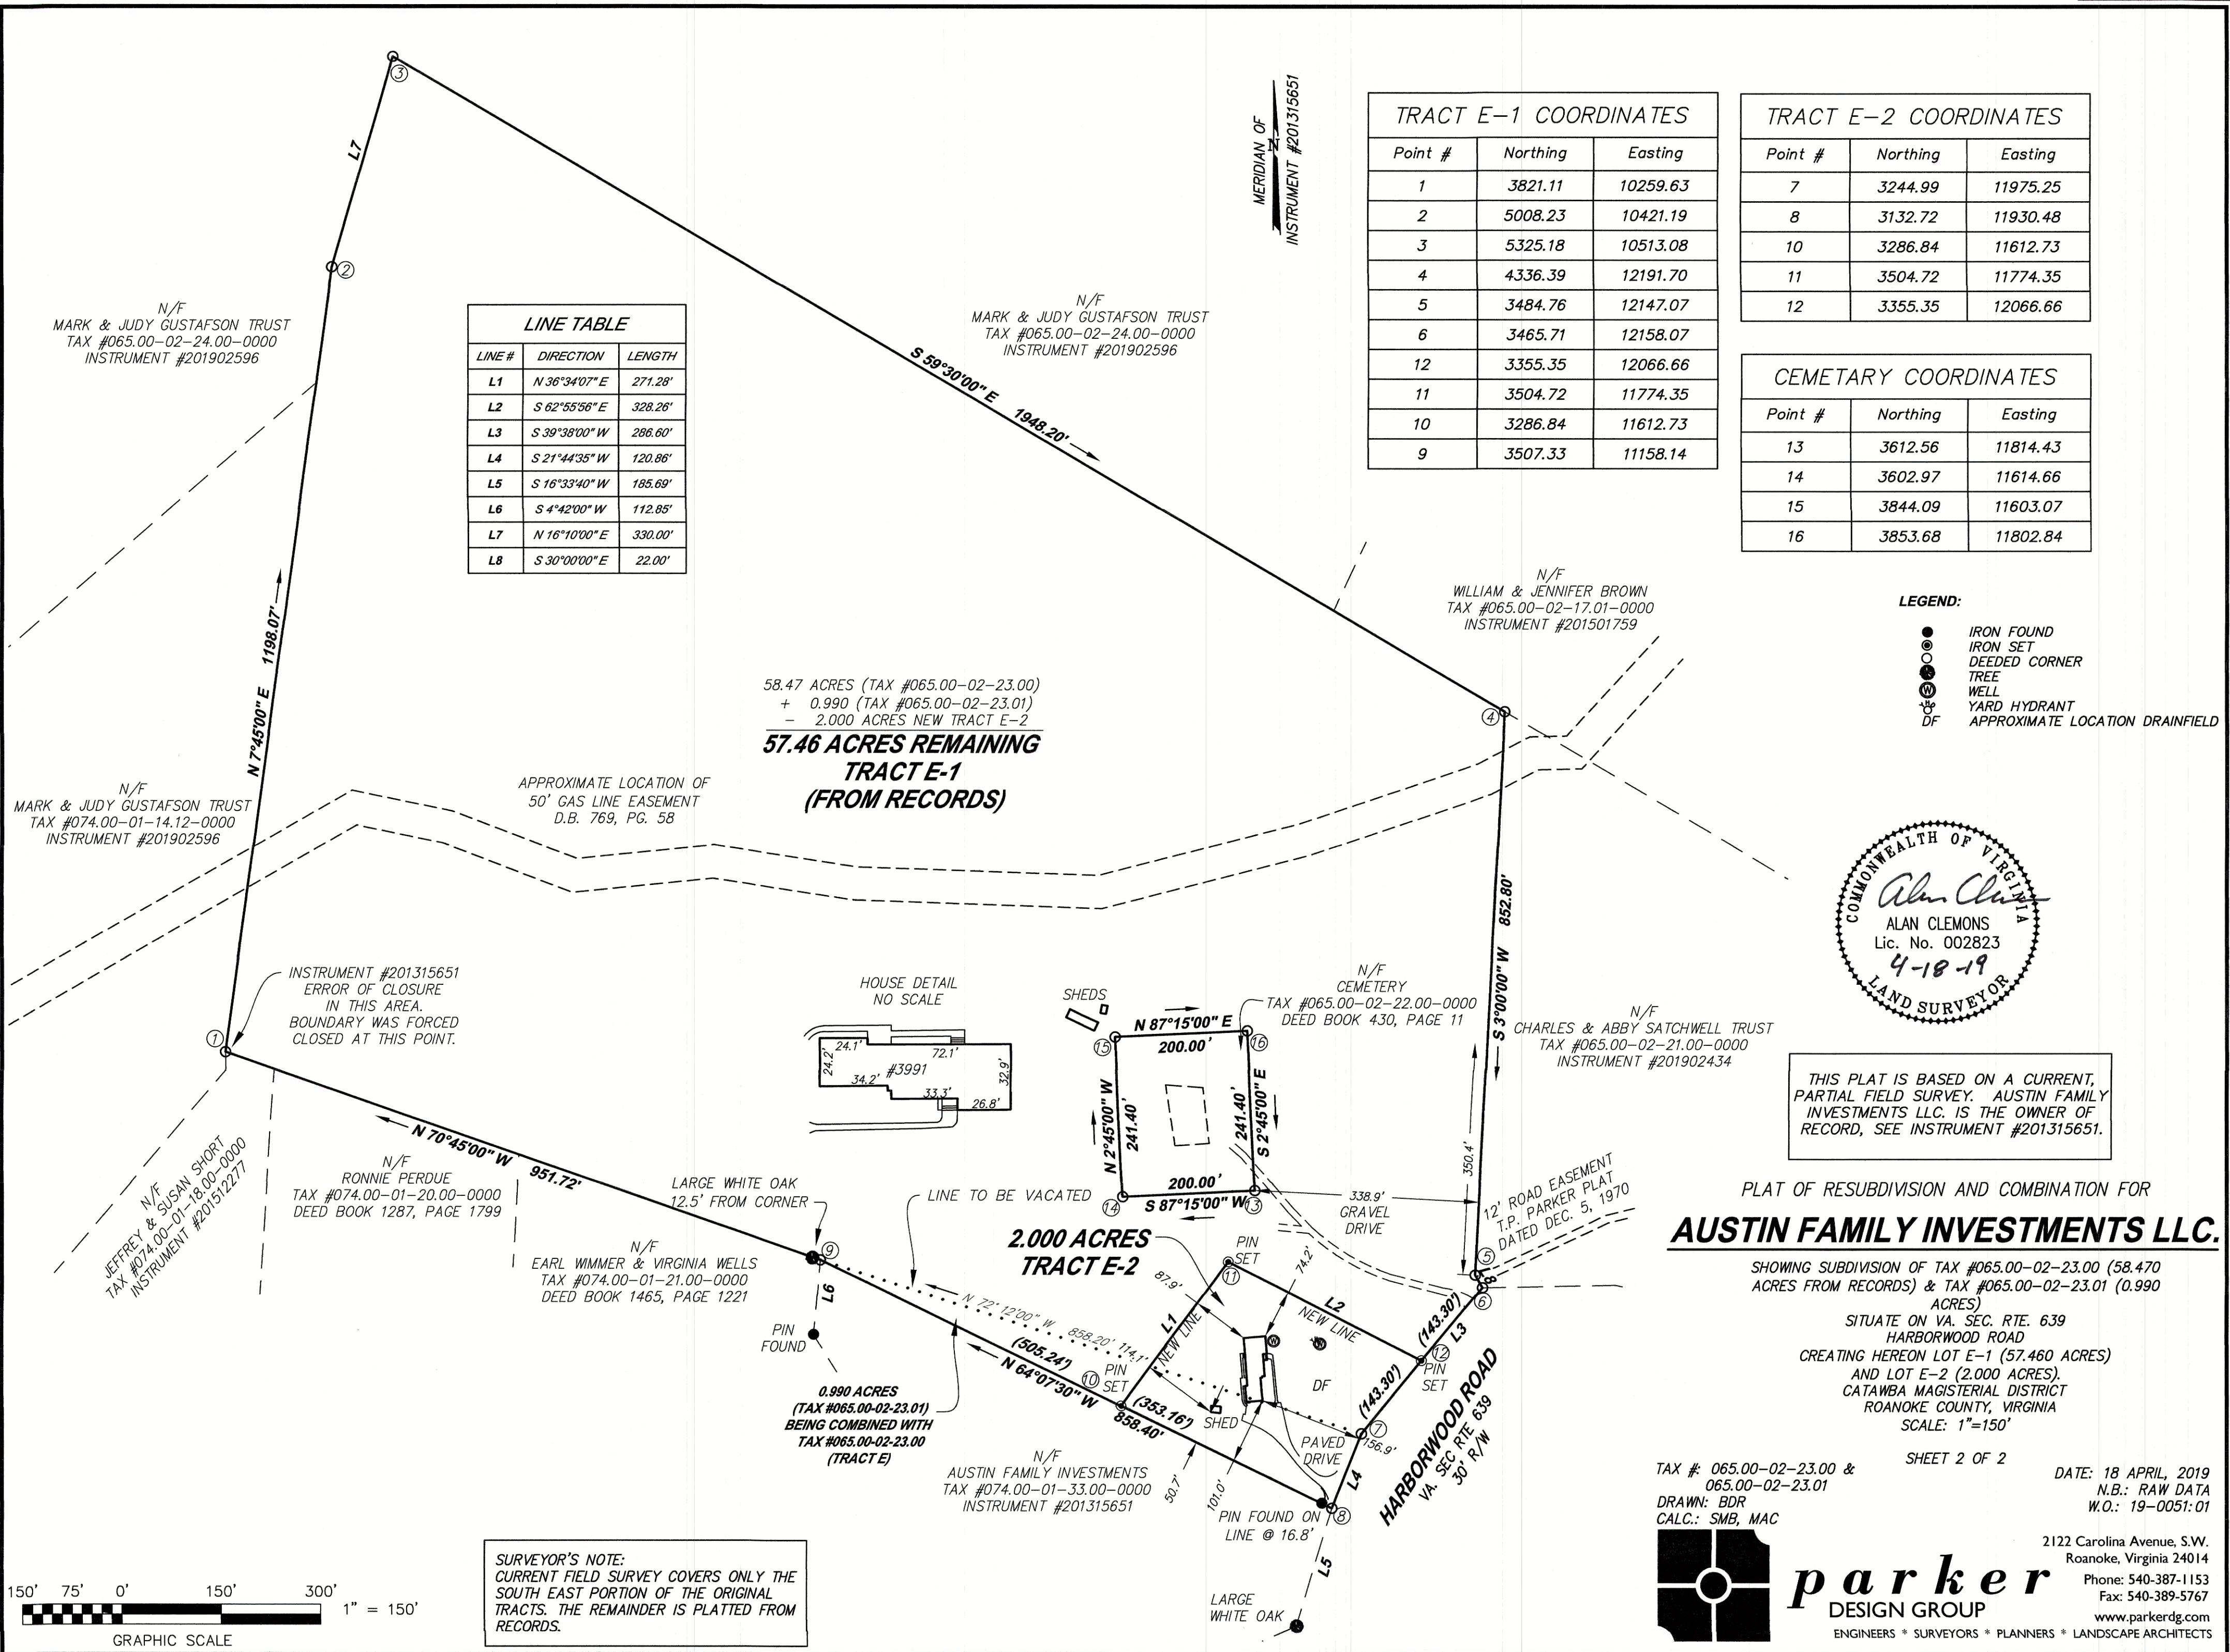

PLAT OF RESUBDIVISION AND COMBINATION FOR
AUSTIN FAMILY INVESTMENTS LLC.

SHOWING SUBDIVISION OF TAX #065.00-02-23.00 (58.470 ACRES FROM RECORDS) & TAX #065.00-02-23.01 (0.990 ACRES)
SITUATE ON VA. SEC. RTE. 639
HARBORWOOD ROAD
CREATING HEREON LOT E-1 (57.460 ACRES)
AND LOT E-2 (2.000 ACRES).
CATAWBA MAGISTERIAL DISTRICT
ROANOKE COUNTY, VIRGINIA
SCALE: 1"=150'

TAX # 065.00-02-23.00 &
065.00-02-23.01
DRAWN: BDR
CALC.: SMB, MAC

SHEET 2 OF 2

DATE: 18 APRIL, 2019
N.B.: RAW DATA
W.O.: 19-0051:01

parker
DESIGN GROUP
ENGINEERS * SURVEYORS * PLANNERS * LANDSCAPE ARCHITECTS

2122 Carolina Avenue, S.W.
Roanoke, Virginia 24014
Phone: 540-387-1153
Fax: 540-389-5767
www.parkerdg.com