


BOUNDARY COORDINATES		
1	6450.00	2490.00
2	6029.79	2207.36
3	5699.09	1957.72
4	5662.01	1816.59
5	5470.45	1738.24
6	5617.13	1519.88
7	6011.67	710.96
8	6326.24	864.39
9	6335.31	844.35
10	6482.63	917.99
11	6664.55	283.56
12	6713.13	77.54
13	7036.94	-2082.55
14	6727.98	-2370.15
15	6977.28	-2656.94
16	7741.21	-1945.81
17	7594.55	-859.47
18	7211.04	-815.61
19	7079.19	63.98
20	7299.03	898.51
21	6720.99	921.49
22	7320.99	1592.25
23	7530.12	1684.08
24	6801.10	7319.85
1	6450.00	2490.00
BOUNDARY CONTAINS		91.30 ACRES
ORIGIN OF COORD. ASSUMED		

NOTE: 1
AREA OUTSIDE OF REGULAR
50' STREET TO REVERT TO
ADJOINING OWNERS WHEN
STREET IS EXTENDED.

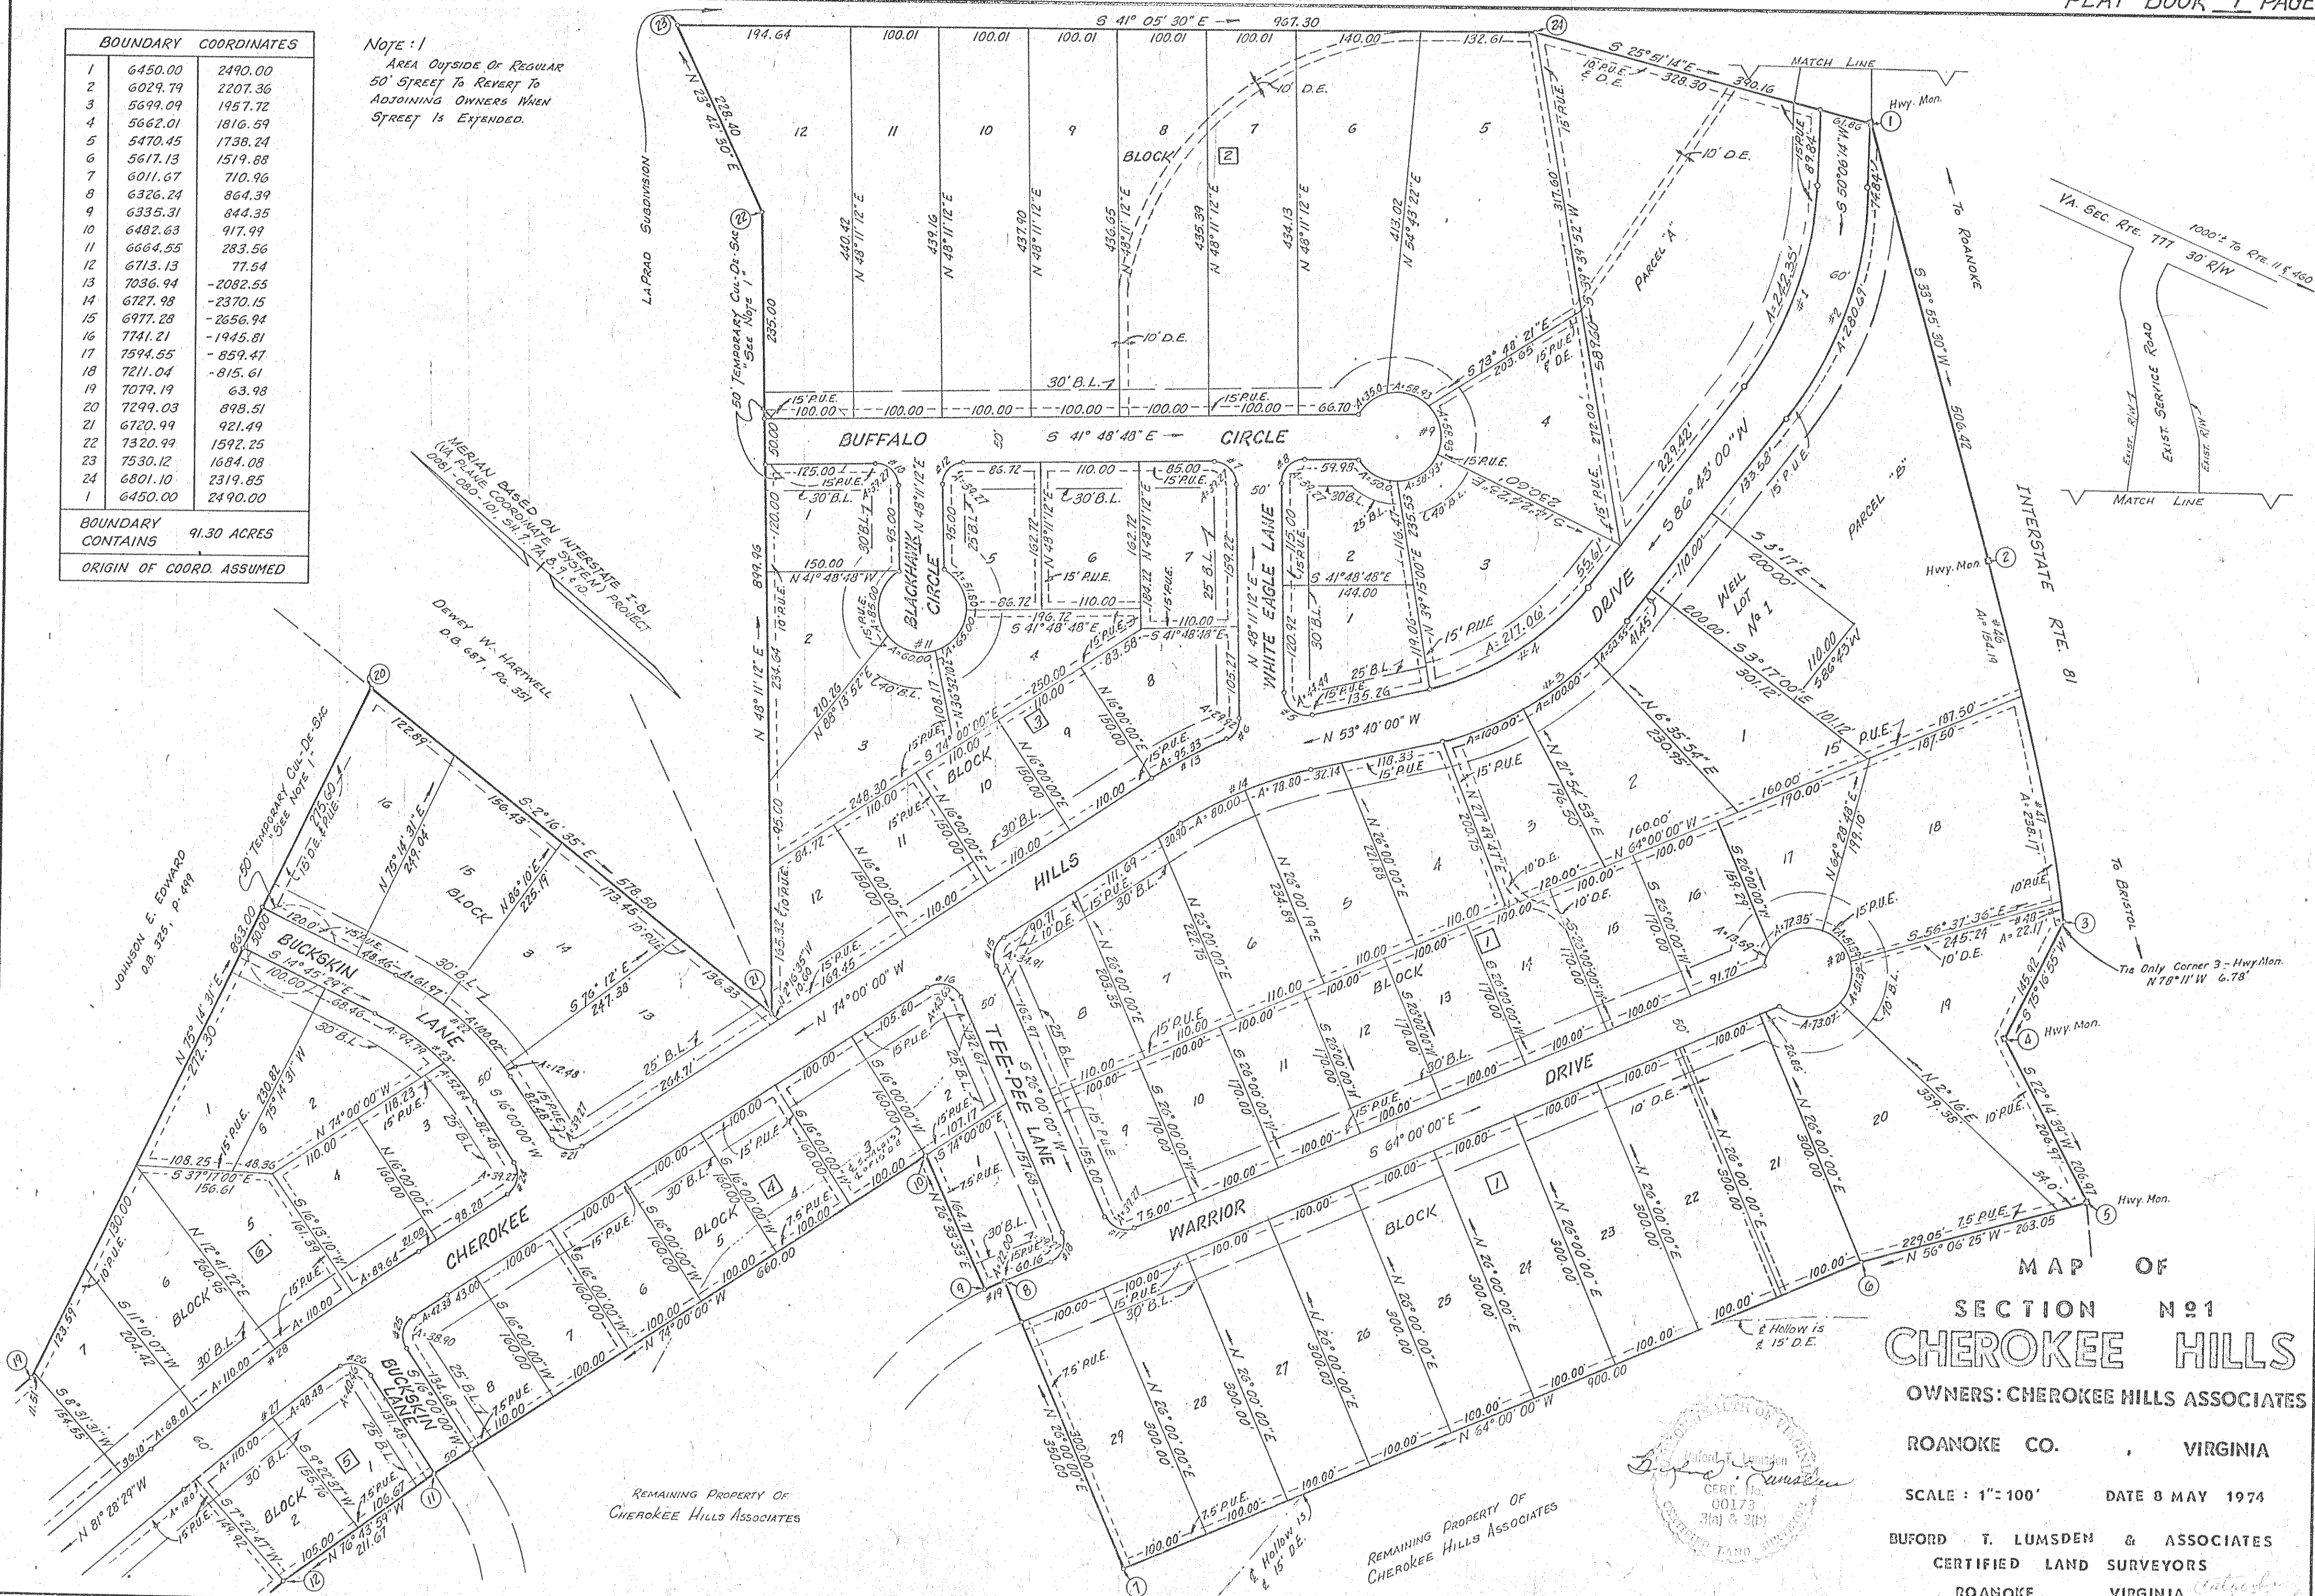

MAP OF SECTION No. 1 CHEROKEE HILLS

OWNERS: CHEROKEE HILLS ASSOCIATES

ROANOKE CO. VIRGINIA

SCALE: 1"=100' DATE 8 MAY 1974

BUFORD T. LUMSDEN & ASSOCIATES
CERTIFIED LAND SURVEYORS
ROANOKE, VIRGINIA

SHEET 2 OF 3

COMM. 709