

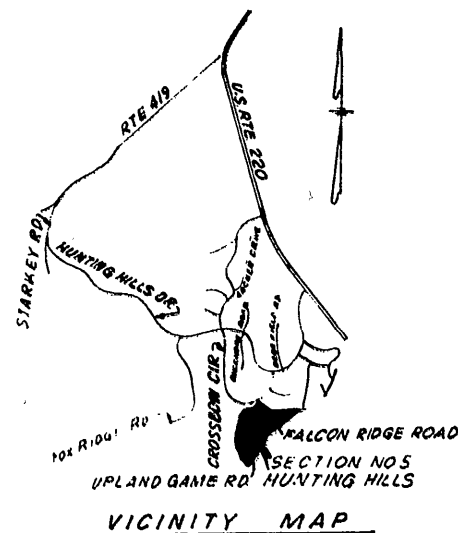


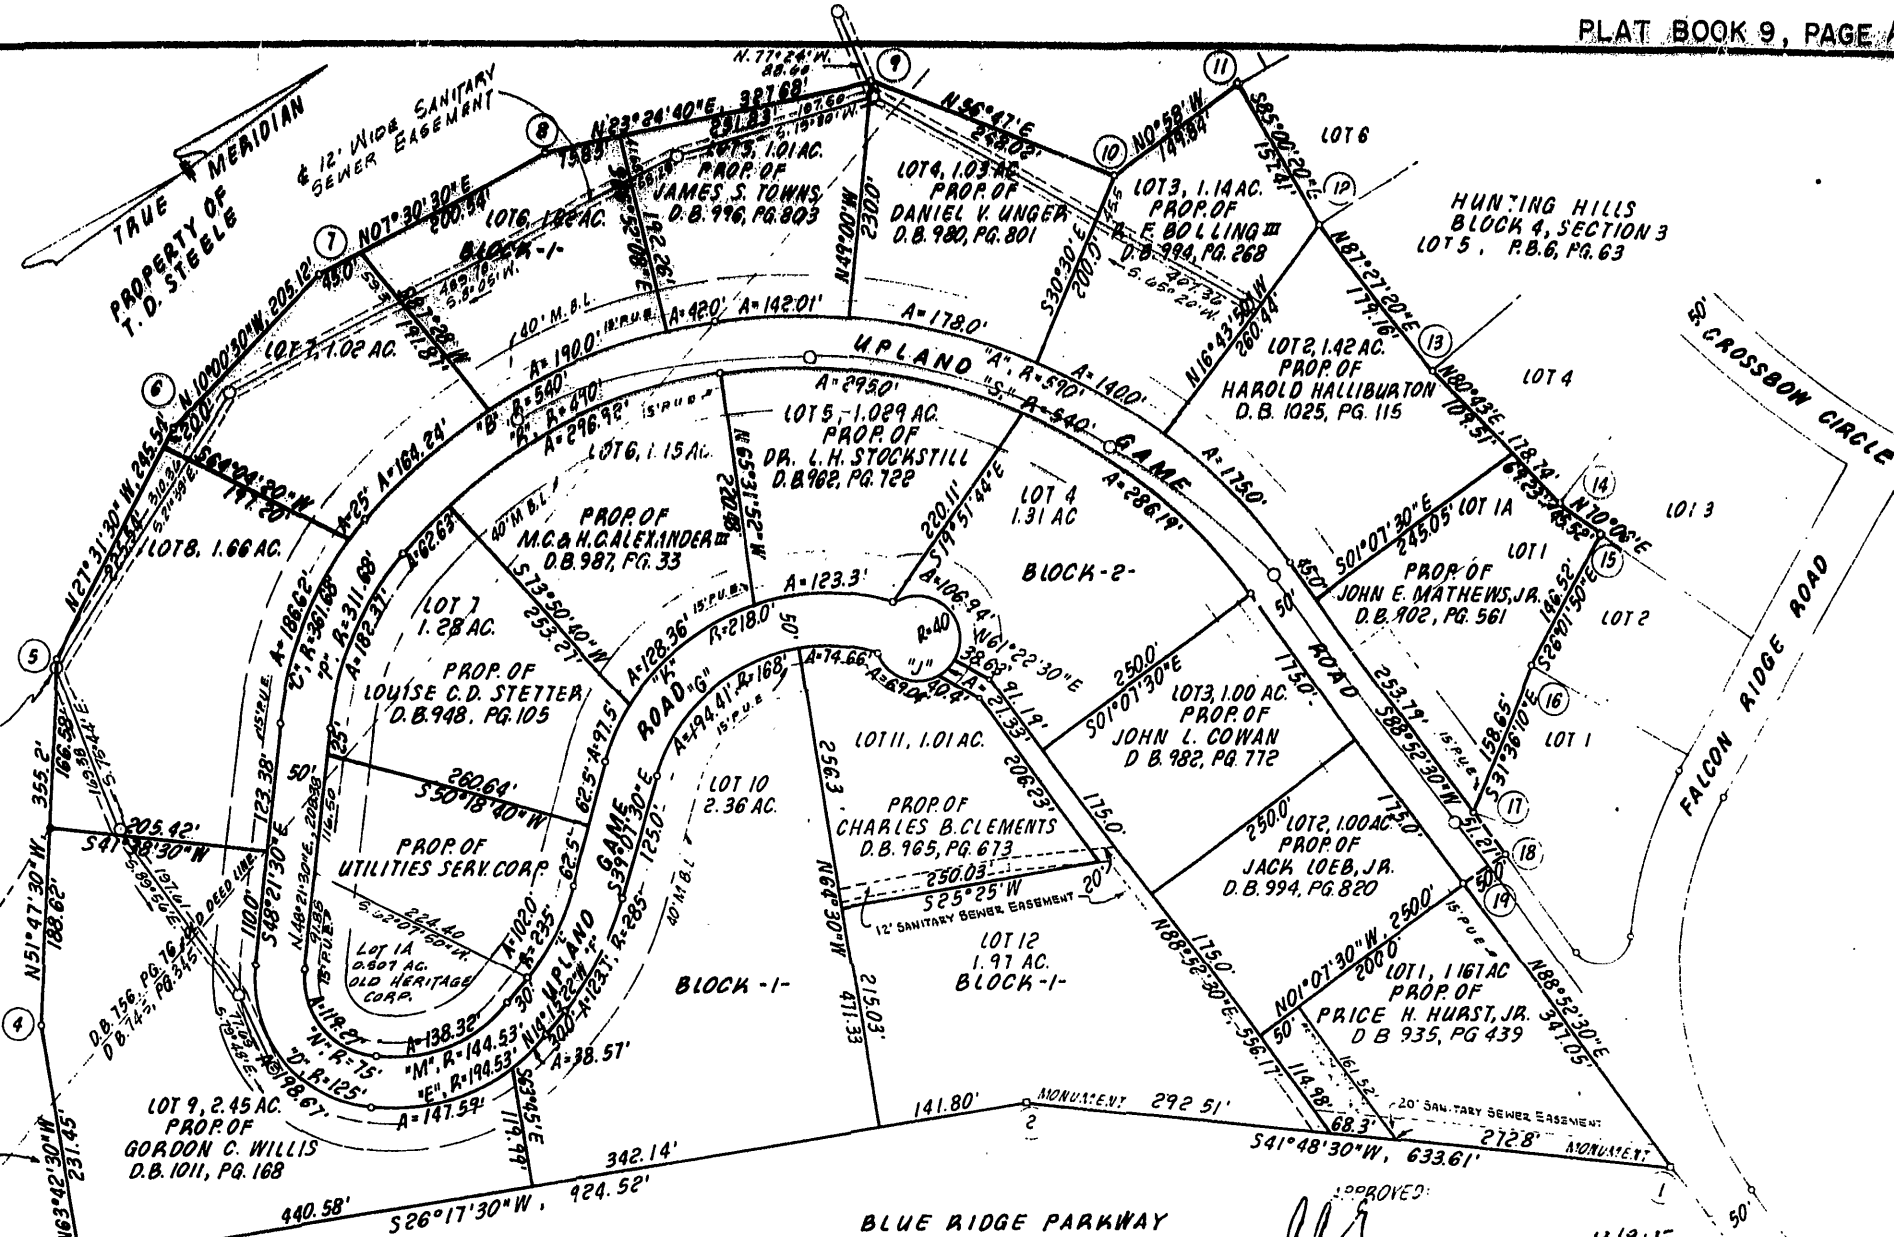

PROPERTY OF T.D. STEELE

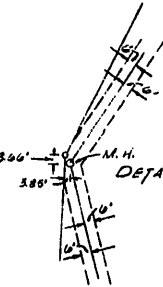

NOTE SUBDIVIDERS SPECIFICALLY RETAIN AND RESERVE THE FEE SIMPLE TITLE IN AND TO ALL STREETS, ROADS, AND ALLEYS SHOWN ON THIS SUBDIVISION MAP AND DO FURTHER GRANT TO THE OWNERS & SUBSEQUENT PURCHASERS OF LOTS SHOWN HEREON A PERMANENT EASEMENT FOR INGRESS & EGRESS OVER AND ALONG SAID STREETS, ROADS, AND ALLEYS AS SHOWN ON THIS SUBDIVISION.

In the Clerks Office for the Circuit Court of the County of Roanoke, Virginia, this Plat is Presented and is Admitted to Record at 9:25 o'clock, A.M. on this 3 day of April, 1975.

TESTE: ELIZABETH STOKES, CLERK.
BY: Clayton W. Willet
Deputy Clerk

CURVE DATA									BOUNDARY DATA						
CUR.	LOT	BLK.	DELTA	TAN.	RAD.	ARC.	CHD. BEARING	DIST.	COR.	BEARING	DIST.	NORTH	SOUTH	EAST	WEST
A	2	1	16°59'40"	88.15	590.0	175.0	S80°22'40"W	174.36	1-2	S47°48'30"W	633.61	422.370	472.280		422.370
A	3	1	13°35'44"	70.35	590.0	140.0	S65°04'58"W	139.67	2-3	S26°17'50"W	924.52	409.458	828.879		409.458
A	4	1	17°17'09"	89.68	590.0	178.0	S49°47'56"W	177.30	3-4	N63°42'30"W	629.15	102.652			207.176
A	5	1	15°47'26"	71.35	590.0	142.01	N34°06'10"E	141.67	4-5	N57°41'30"W	355.2	219.699			219.699
A	TOT	1	61°59'59"	352.17	590.0	635.01	S58°02'30"W	604.80	5-6	N29°13'30"W	245.54	217.747			37.471
B	5	1	04°27'25"	21.01	340.0	42.0	N24°48'50"E	41.99	6-7	N10°30'30"E	205.18	201.499			35.648
B	6	1	20°09'34"	99.99	340.0	190.0	N12°40'21"E	189.02	7-8	N07°30'30"E	245.54	243.435			32.085
B	7	1	17°05'35"	82.76	340.0	164.24	N06°07'13"W	163.61	8-9	N23°24'40"E	327.68	300.703			130.496
B	TOT	1	42°02'32"	207.92	340.0	398.24	S06°11'16"W	397.41	9-10	N56°41'00"E	248.02	135.861			207.495
C	7	1	03°57'42"	12.50	361.68	25.0	N16°48'51"W	25.0	10-11	N07°38'00"W	149.84	149.815			2.528
C	8	1	29°33'48"	95.44	361.68	186.62	N33°34'35"W	184.56	11-12	S85°00'00"E	161.41	13.704	13.704	156.812	
C	TOT	1	33°31'30"	108.94	361.68	211.68	S31°25'42"E	208.62	12-13	N87°21'20"E	179.16	1.554	7.953	7.953	
D	9	1	91°03'57"	27.35	125.0	125.0	N88°06'52"E	125.0	13-14	N88°43'00"E	178.74	288.34		76.394	
D	10	1	43°28'12"	77.85	194.53	147.59	N18°50'28"E	144.07	14-15	N07°06'00"E	45.52	15.494		42.803	
D	TOT	1	11°21'43"	19.35	194.53	38.57	N08°34'29"W	38.51	15-16	S26°10'50"E	146.32		131.657	24.300	
E	10	1	24°02'08"	62.84	285.0	123.7	N26°41'28"W	122.73	16-17	S31°36'10"E	158.65		135.122	83.137	
E	TOT	1	64°49'55"	100.99	194.53	186.16	N15°09'35"E	179.84	17-18	N88°52'30"E	51.21	1.005		51.200	
F	11	1	24°02'08"	62.84	285.0	123.7	N26°41'28"W	122.73	17-18	N88°52'30"E	51.21			0.982	
F	TOT	1	66°18'14"	109.73	166.0	194.41	N08°08'23"W	183.74	18-19	S01°01'30"E	50.0		49.970	0.982	
G	11	1	26°27'50"	37.98	188.0	74.68	N38°04'39"E	74.05	18-19	S01°01'30"E	50.0			346.185	
G	TOT	1	91°46'04"	173.26	188.0	269.07	N08°46'32"E	241.22							
H	12	1	98°53'34"	48.74	40.0	69.04	N84°50'47"E	60.78							
H	TOT	1	30°33'18"	10.92	40.0	21.33	S10°12'37"E	21.08							
I	13	1	163°11'10"	167.81	40.0	106.94	N77°55'10"E	77.02							
I	TOT	1	32°24'23"	63.35	216.0	133.3	S34°28'28"W	121.66							
J	14	1	35°44'10"	66.10	216.0	128.36	S03°22'07"W	126.52							
J	TOT	1	28°57'31"	48.87	216.0	87.80	S26°18'45"E	98.69							
K	15	1	91°46'04"	224.83	216.0	349.18	S06°49'32"W	313.02							
K	TOT	1	24°02'08"	62.84	235.0	102.0	S26°41'28"E	101.20							
L	16	1	64°49'55"	74.97	144.53	138.32	S15°09'35"W	133.10							
L	TOT	1	61°03'57"	74.41	178.0	119.21	S64°04'32"W	107.03							

