
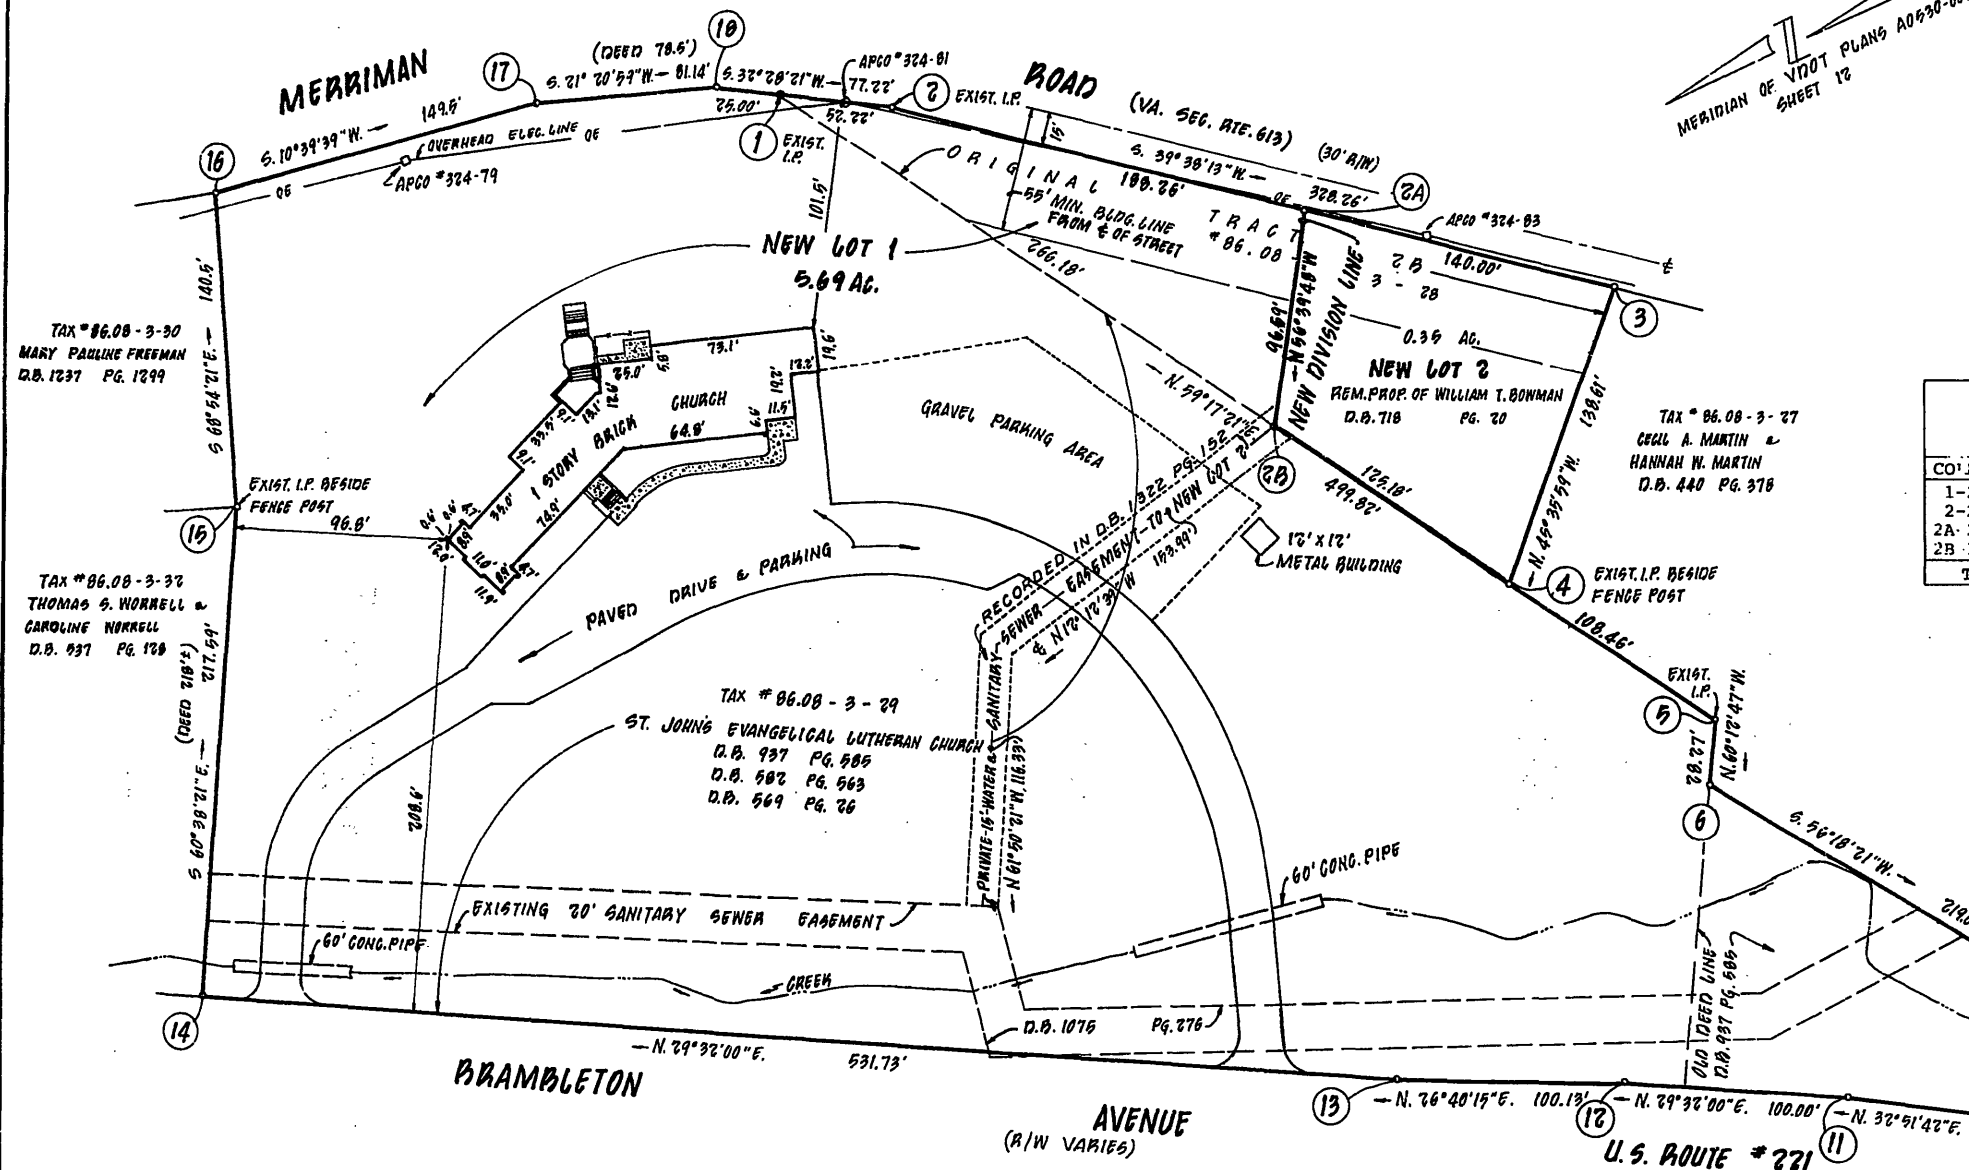


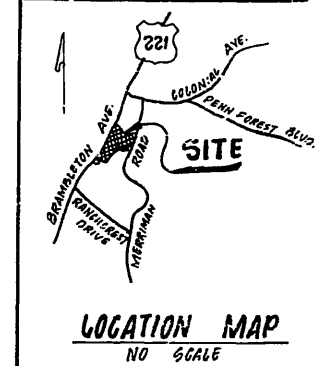

PLAT SHOWING RESUBDIVISION
 OF THE PROPERTY OF
WILLIAM T. BOWMAN &
TRUSTEES OF ST JOHN
EVANGELICAL LUTHERAN CHURCH

CREATING
NEW LOT 1 (5.69 AC.) &
NEW LOT 2 (0.35 AC.)

SITUATED ALONG

U.S. ROUTE 221 (BRAMBLETON AVENUE)

CAVE SPRING MAGISTERIAL DISTRICT
 ROANOKE COUNTY, VIRGINIA

SCALE: 1" = 50' DATE: 16 JANUARY 1990

LUMSDEN ASSOCIATES, P.C.
 ENGINEERS - SURVEYORS - PLANNERS
 ROANOKE, VIRGINIA

