


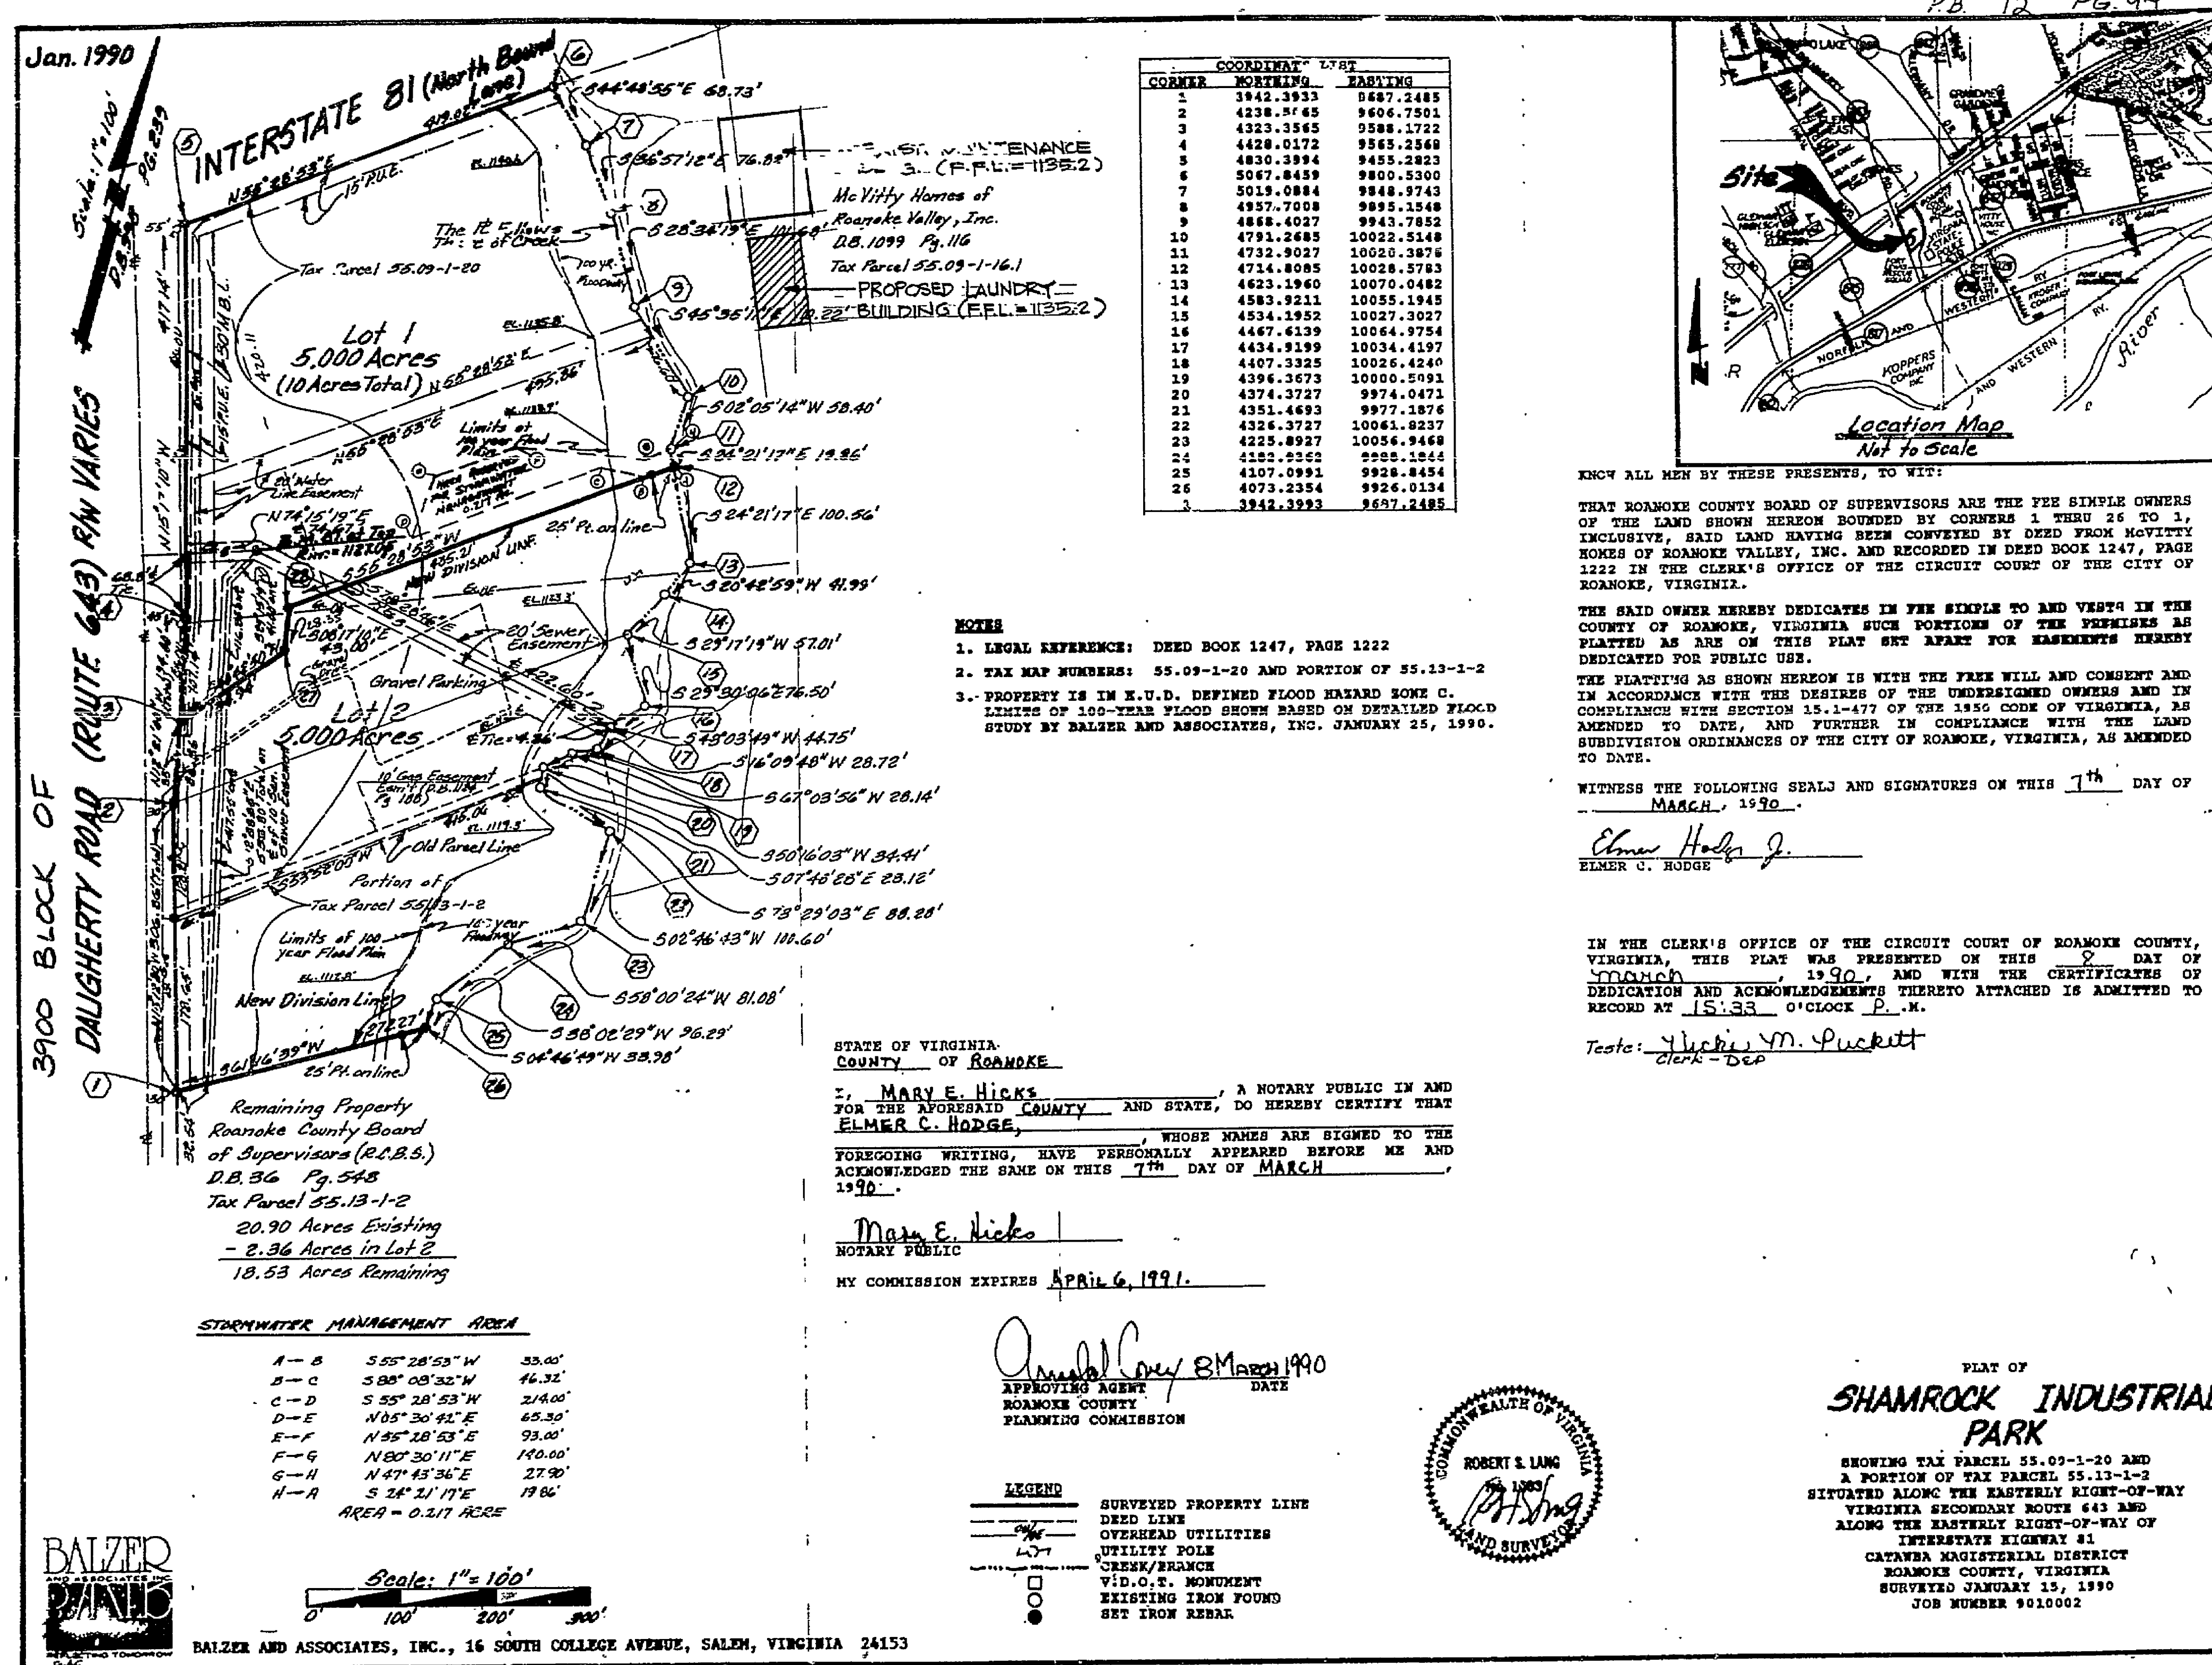

REVISIONS

A. martin & associates
planning
consultants in roanoke

P.O. Box 20038
5007 Carriage Drive SW
Roanoke, VA 24018-0004
(703) 989-9700

Richard
RETIREMENT COMMUNITY

DATE

22 NOV. '93

COMMISSION

9315

DESCRIPTION

FLOOD STUDY

SHEET

C-3

THE DRAWING REPRODUCED ON THIS SHEET REPRESENTS THE RESULTS OF A 100-YEAR FLOOD STUDY PERFORMED FOR THE COUNTY OF ROANOKE DURING THE DEVELOPMENT OF ADJACENT PROPERTY. THIS DRAWING IS PROVIDED FOR INFORMATIONAL PURPOSES ONLY.

RC-5198