

MATCH LINE "C" SEE SHEET 4 of 4

MERIDIAN OF VIRGINIA STATE
PLANE COORDINATE SYSTEM
SOUTH ZONE NAD 83



LEGEND	
	PROPERTY LINE
	NEW WATER LINE ESM'T.
	FENCE
	POWER POLE

PROPERTY OF
J. SPENCER FRANTZ, ET ALS
TAX PARCEL 35.00-01-31
D.B. 1314, PG. 1604

NEW 25' WATERLINE
EASEMENT
55,305 SQ. FT.
BOUNDED BY CORNERS
15 THRU 49 TO 15

NEW 10' TEMPORARY
CONSTRUCTION EASEMENT

PROPERTY OF
ROANOKE COLLEGE INVESTMENT CORP.
TAX PARCEL 35.04-03-32
D.B. 1317, PG. 87
"HANGING ROCK GOLF COURSE"

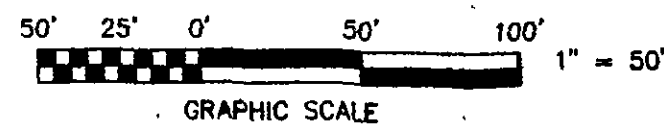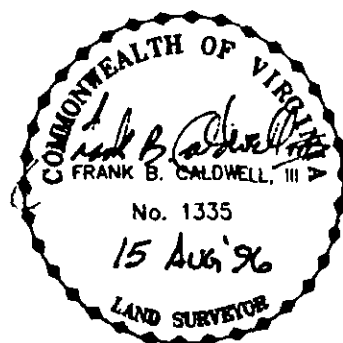

EASEMENT PLAT FOR
COUNTY OF ROANOKE
SHOWING A NEW 25' WATERLINE EASEMENT AND A
NEW 10' TEMPORARY CONSTRUCTION EASEMENT
BEING CONVEYED BY

ROANOKE COLLEGE INVESTMENT CORP.

CATAWBA MAGISTERIAL DISTRICT
ROANOKE COUNTY, VIRGINIA

T. P. PARKER & SON
ENGINEERS - SURVEYORS - PLANNERS

TAX NO.: 35.04-03-32
DRAWN: JJB
CALC:

SCALE: 1" = 50'
DATE: AUGUST 14, 1996
W.O.: 92-1078

SHEET 3 of 4
P.B. 20 PG. 181

MATCH LINE "B" SEE SHEET 3 of 4