


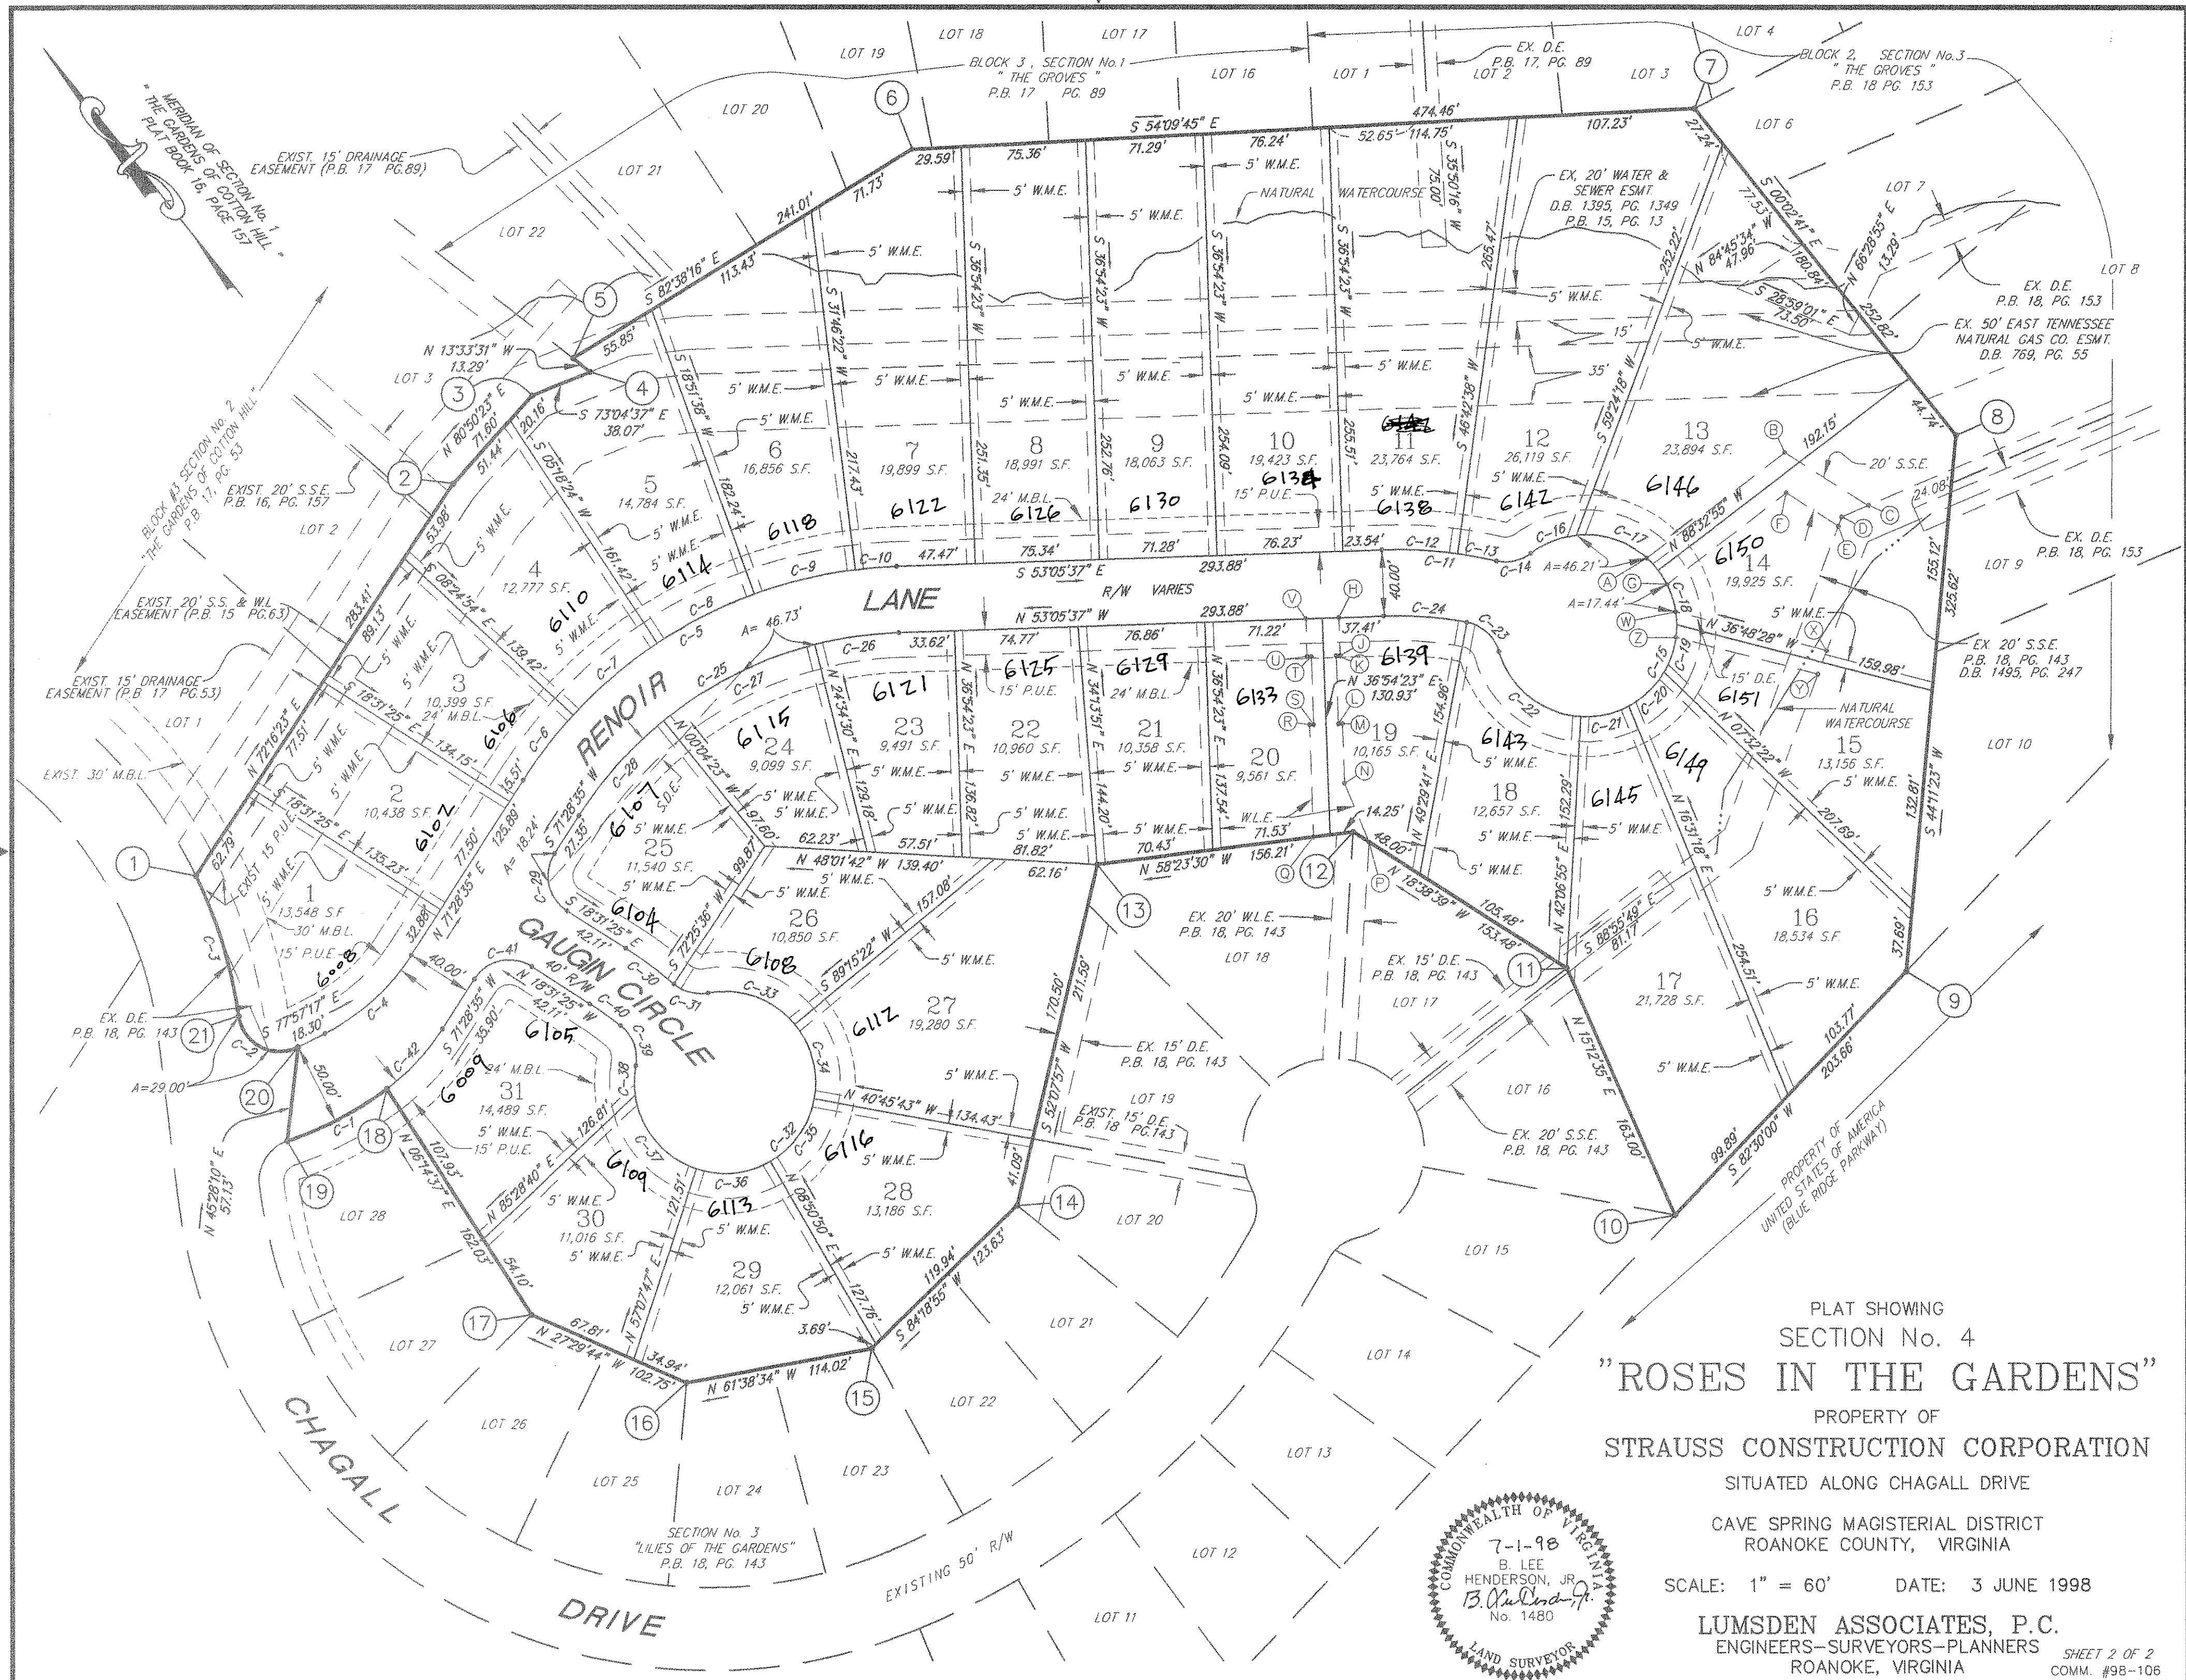

PLAT SHOWING
SECTION No. 4
"ROSES IN THE GARDENS"
PROPERTY OF
STRAUSS CONSTRUCTION CORPORATION
SITUATED ALONG CHAGALL DRIVE

CAVE SPRING MAGISTERIAL DISTRICT
ROANOKE COUNTY, VIRGINIA
SCALE: 1" = 60' DATE: 3 JUNE 1998
LUMSDEN ASSOCIATES, P.C.
ENGINEERS-SURVEYORS-PLANNERS
ROANOKE, VIRGINIA
SHEET 2 OF 2
COMM. #98-106

