

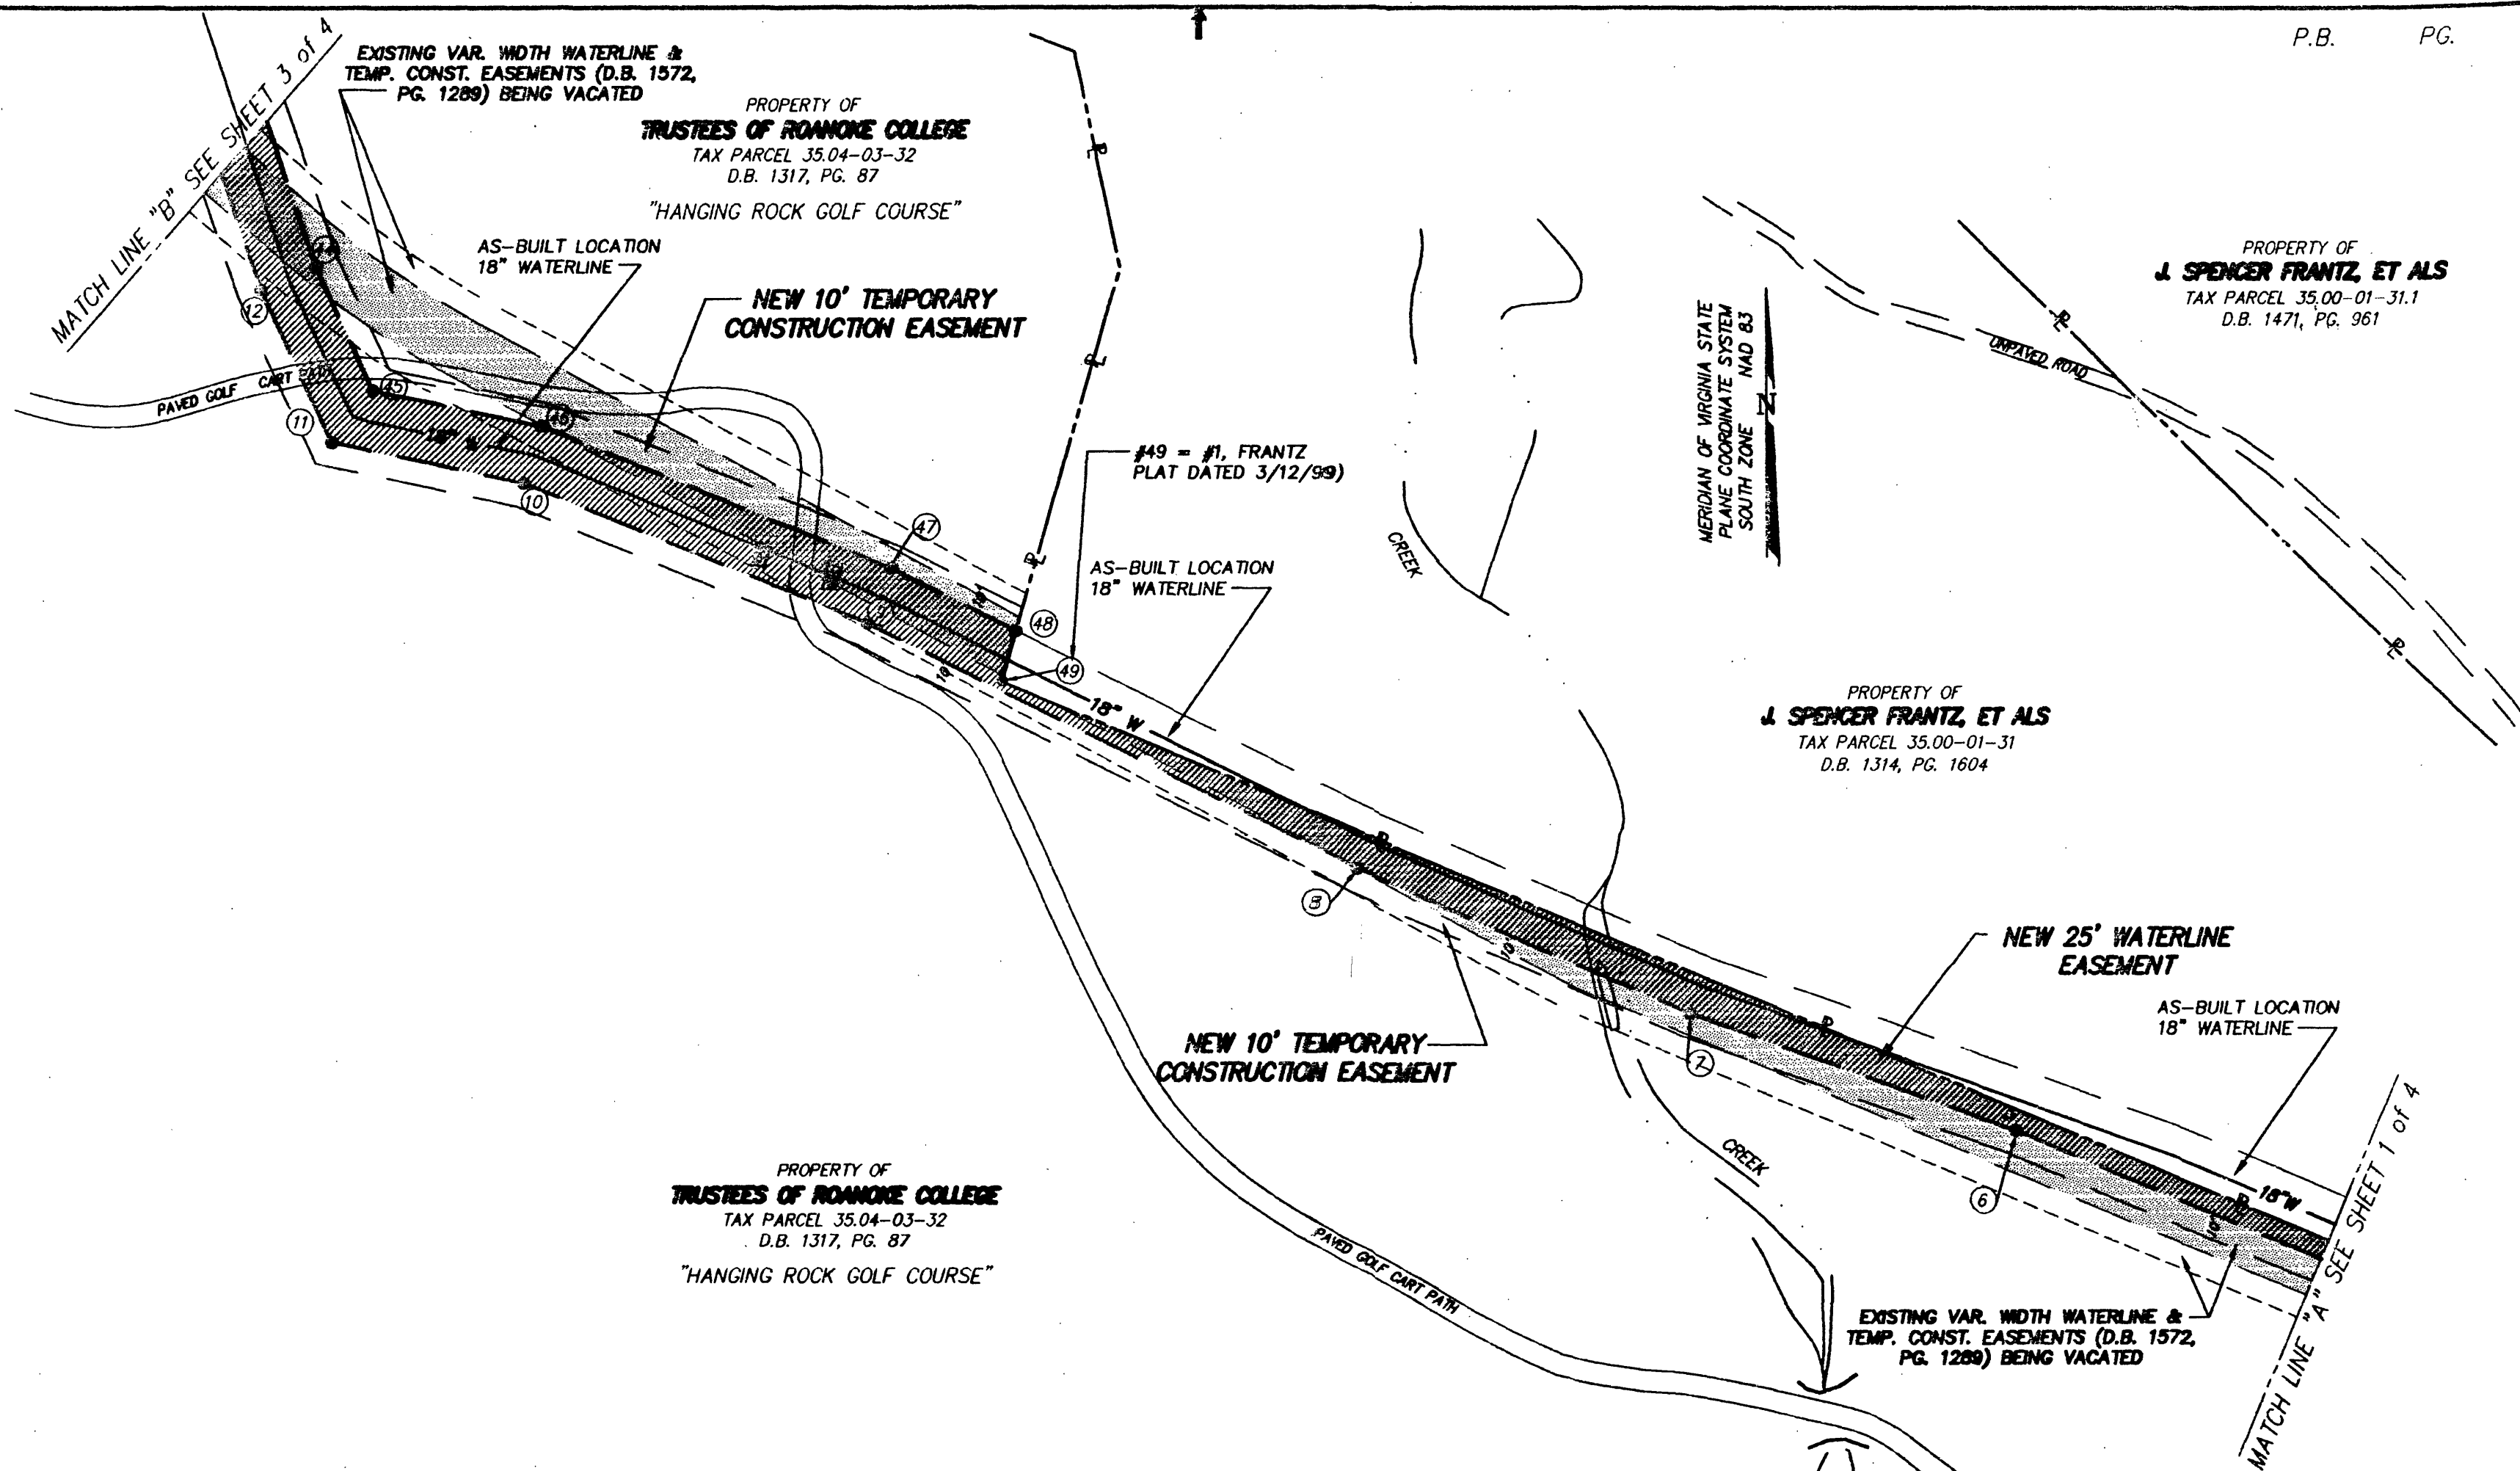


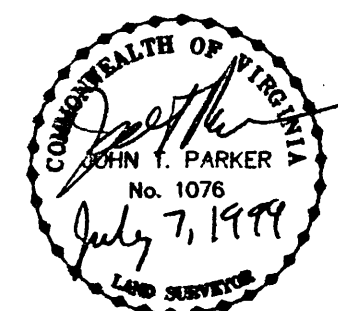

LEGEND	
	PROPERTY LINE
	EASEMENT BEING VACATED P.B. 20 PG. 181 D.B. 1572 PG. 1289
	FENCE
	POWER POLE
	NEW WATER LINE EASEMENT

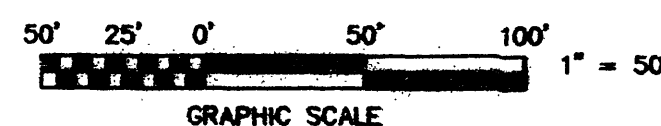

EASEMENT PLAT FOR
COUNTY OF ROANOKE
 SHOWING A NEW 25' WATERLINE EASEMENT AND A
 NEW 10' TEMPORARY CONSTRUCTION EASEMENT
 BEING CONVEYED BY

TRUSTEES OF ROANOKE COLLEGE

CATAWBA MAGISTERIAL DISTRICT
 ROANOKE COUNTY, VIRGINIA

T. P. PARKER & SON
 ENGINEERS - SURVEYORS - PLANNERS

TAX NO.: 35.04-03-32
 DRAWN: JMS
 CALC.:

SCALE: 1" = 50'
 DATE: JULY 7, 1999
 W.O.: 99-0334