

PROPERTY OF
MALCOLM M. & CONNIE E. HERTZ
TAX PARCEL 35.03-01-38
D.B. 330, PG. 487



MERIDIAN OF VIRGINIA STATE
PLANE COORDINATE SYSTEM
SOUTH ZONE
NAD 83

PROPERTY OF
J. SPENCER FRANTZ, ET ALS
TAX PARCEL 35.00-01-31
D.B. 1314, PG. 1604

PROPERTY OF
WARREN W. BROWN, JR. & VONDA B. BROWN
TAX PARCEL 35.03-01-39
D.B. 1468, PG. 101

PROPERTY OF
TRUSTEES OF ROANOKE COLLEGE
TAX PARCEL 35.04-03-32
D.B. 1317, PG. 87
"HANGING ROCK GOLF COURSE"

LEGEND	
P	PROPERTY LINE
	EASEMENT BEING VACATED P.B. 20 PG. 181 D.B. 1572 PG. 1289
-x-	FENCE
	POWER POLE
	NEW WATER LINE EASEMENT

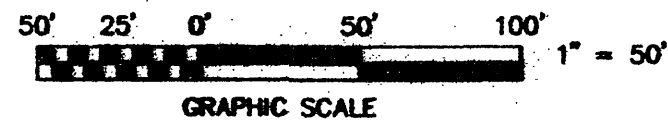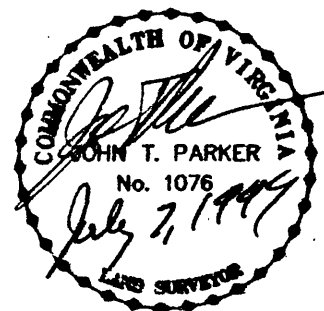

EASEMENT PLAT FOR
COUNTY OF ROANOKE
SHOWING A NEW 25' WATERLINE EASEMENT AND A
NEW 10' TEMPORARY CONSTRUCTION EASEMENT
BEING CONVEYED BY

TRUSTEES OF ROANOKE COLLEGE

CATAMBA MAGISTERIAL DISTRICT
ROANOKE COUNTY, VIRGINIA

T. P. PARKER & SON
ENGINEERS - SURVEYORS - PLANNERS

TAX NO.: 35.04-03-32
DRAWN: JMS
CALC.:

SCALE: 1" = 50'
DATE: JULY 7, 1999
W.O.: 99-0334

SHEET 4 of 4
P.B. 22 PG. 99

CLOSED BY JMS