


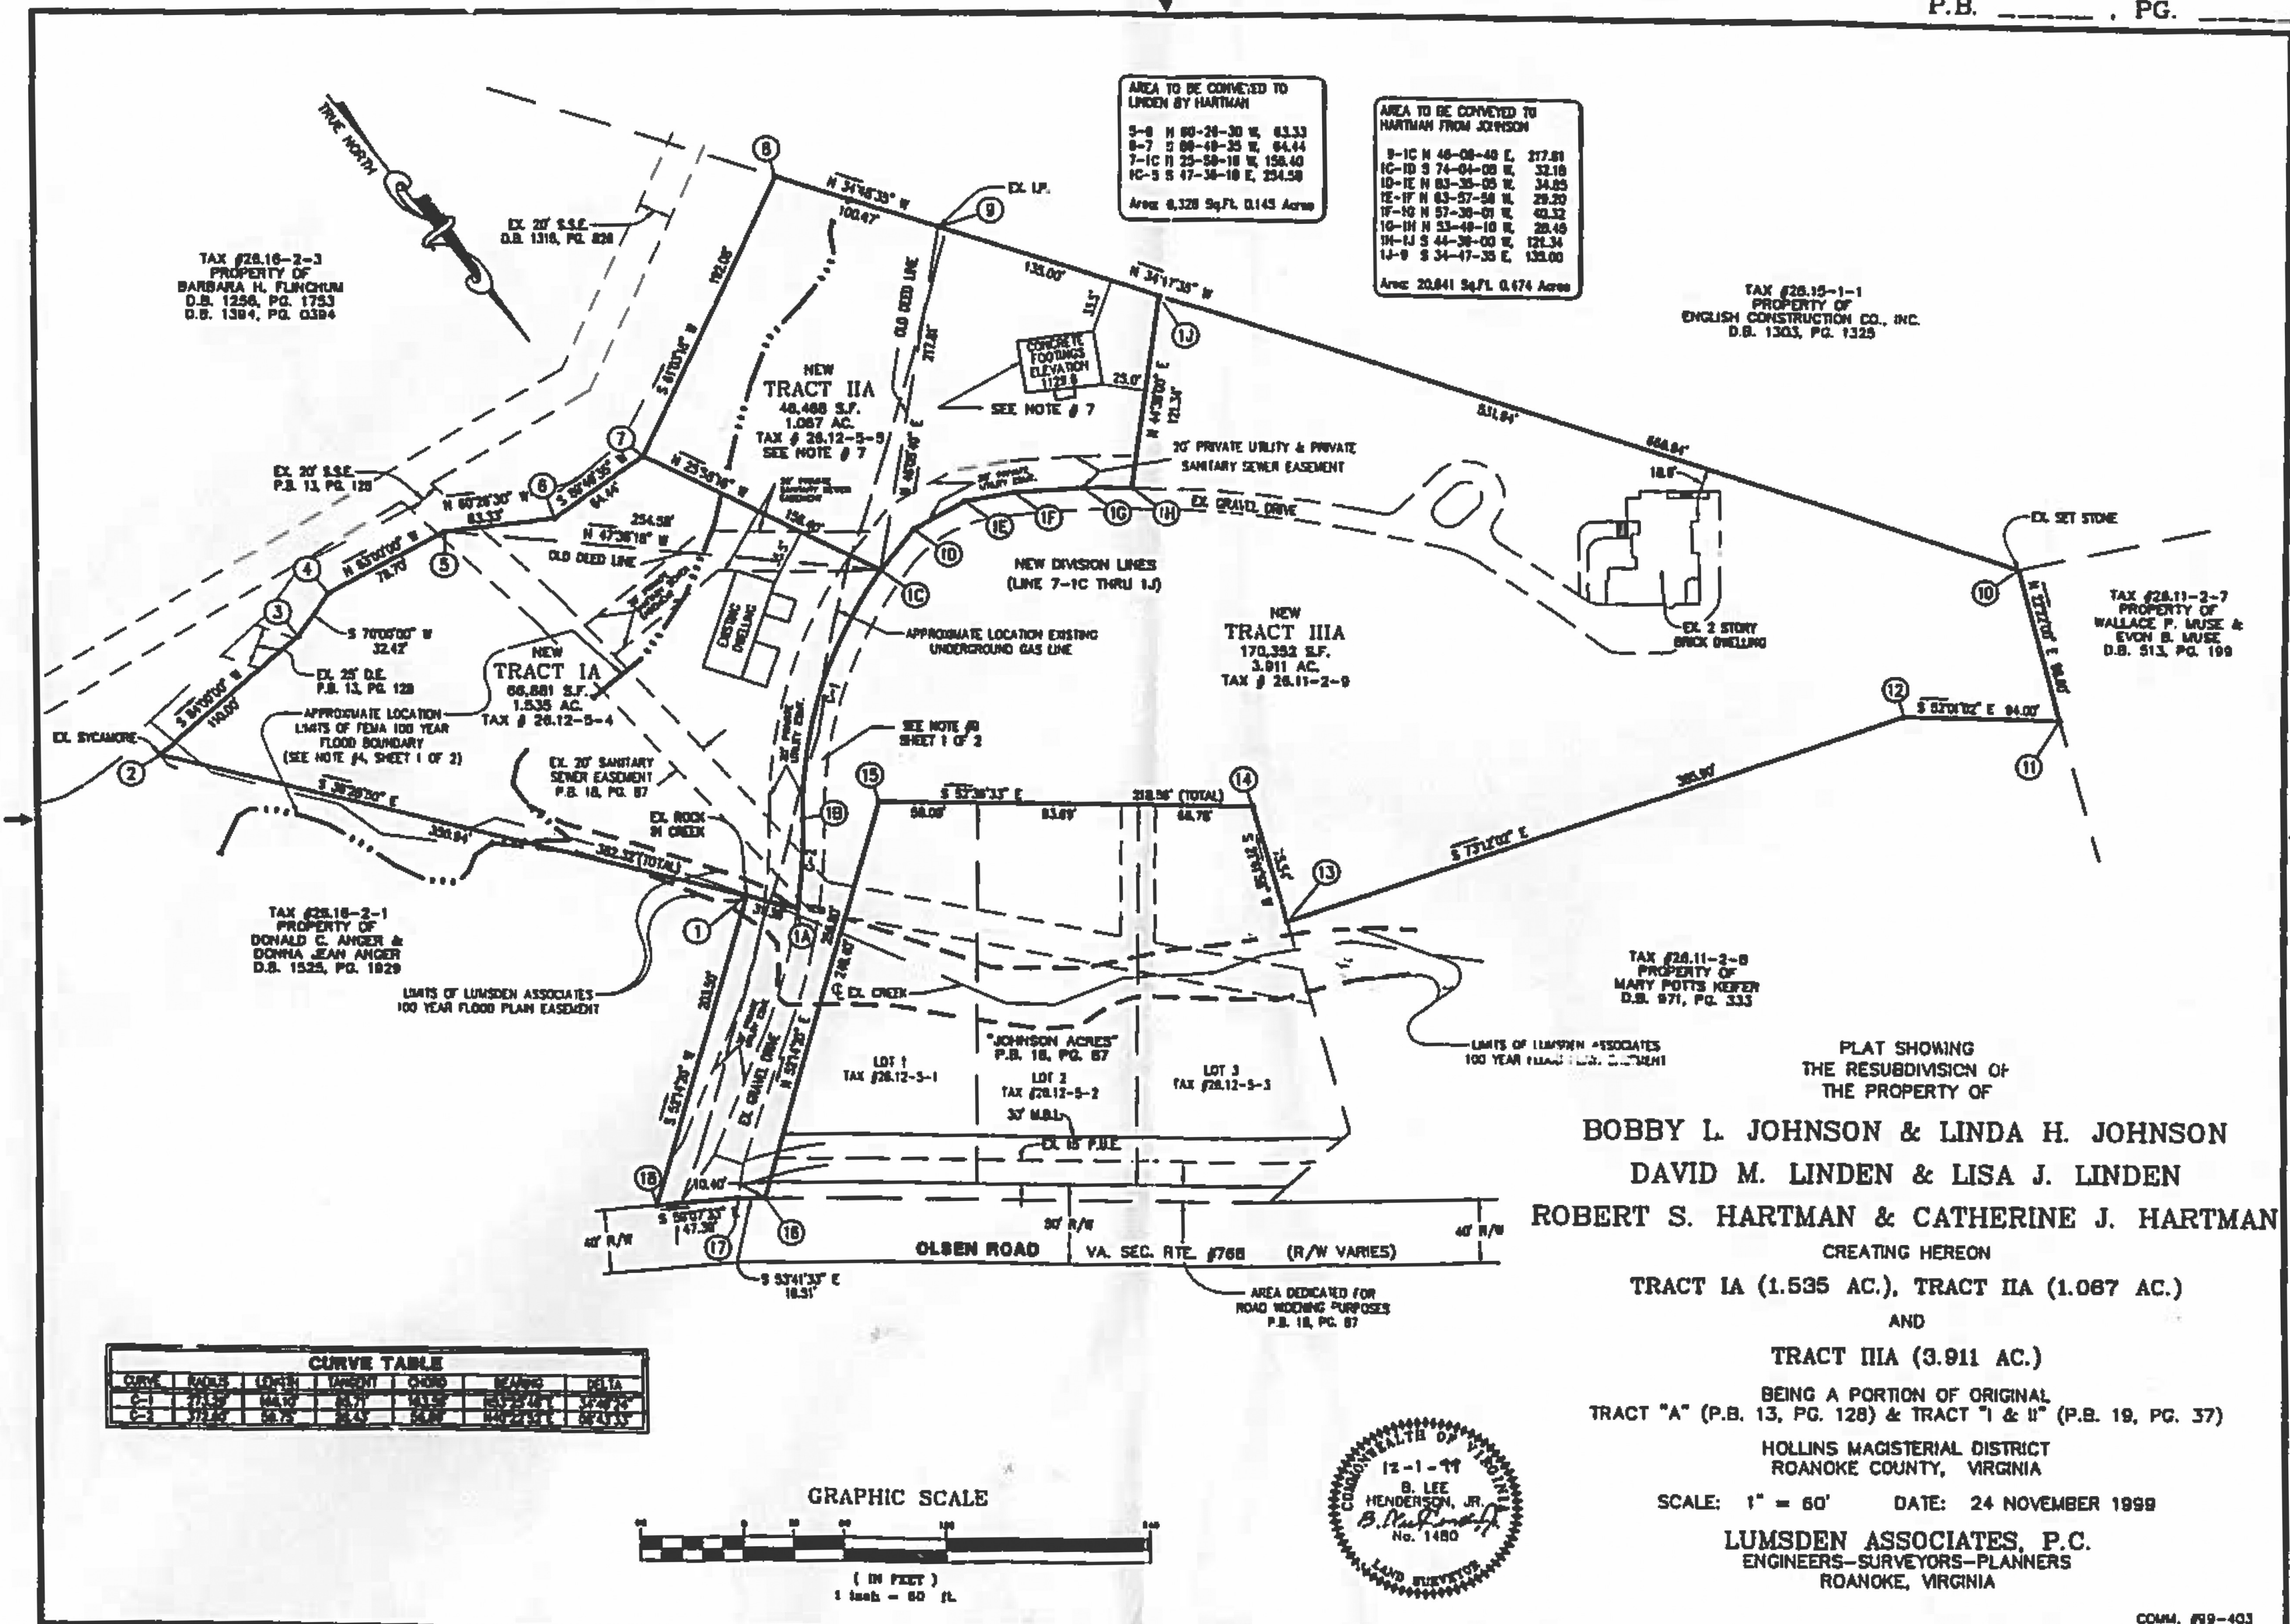

BOBBY L. JOHNSON & LINDA H. JOHNSON
DAVID M. LINDEN & LISA J. LINDEN
ROBERT S. HARTMAN & CATHERINE J. HARTMAN

CREATING HEREON
TRACT IA (1.535 AC.), TRACT IIA (1.087 AC.)

AND
TRACT IIIA (3.911 AC.)

BEING A PORTION OF ORIGINAL
TRACT "A" (P.B. 13, PG. 128) & TRACT "I & II" (P.B. 19, PG. 37)

HOLLINS MAGISTERIAL DISTRICT
ROANOKE COUNTY, VIRGINIA

SCALE: 1" = 60' DATE: 24 NOVEMBER 1999

LUMSDEN ASSOCIATES, P.C.
ENGINEERS-SURVEYORS-PLANNERS
ROANOKE, VIRGINIA



COMM. #19-403