


Just # 200215611

- LEGEND
- IRON PIN SET
 - IRON PIN FOUND
 - △ NAIL SET
 - LIGHT POLE
 - UTILITY POLE



THIS IS TO CERTIFY THAT AN ACTUAL FIELD SURVEY OF THE PREMISES SHOWN HEREON HAS BEEN PERFORMED UNDER MY SUPERVISION, THAT ALL IMPROVEMENTS AND VISIBLE EVIDENCE OF EASEMENTS ARE SHOWN HEREON, AND THAT THERE ARE NO ENCROACHMENTS BY IMPROVEMENTS EITHER FROM ADJOINING PREMISES OR FROM SUBJECT PREMISES OTHER THAN SHOWN HEREON. THIS SURVEY WAS PERFORMED WITHOUT THE BENEFIT OF A TITLE REPORT AND IS SUBJECT TO INFORMATION WHICH MAY BE DISCLOSED BY SUCH. PROPERTY IS IN F.E.M.A. DEFINED ZONE X UNSHADED.

In the Clerk's Office of the Circuit Court of Roanoke County, Va. this 7 day of August 2002 this instrument was presented with the certificate of acknowledgement annexed & admitted to record at 8:52. The tax imposed under Sec. 58.1-802 has been paid.
Tests: *John R. McAden*, Clerk

INTERSTATE HIGHWAY ROUTE I-81
(LIMITED ACCESS)

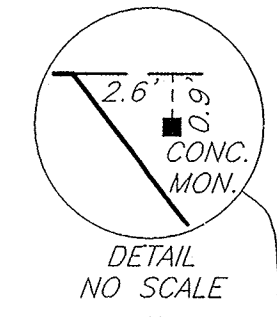


P.B. 6, PG. 358

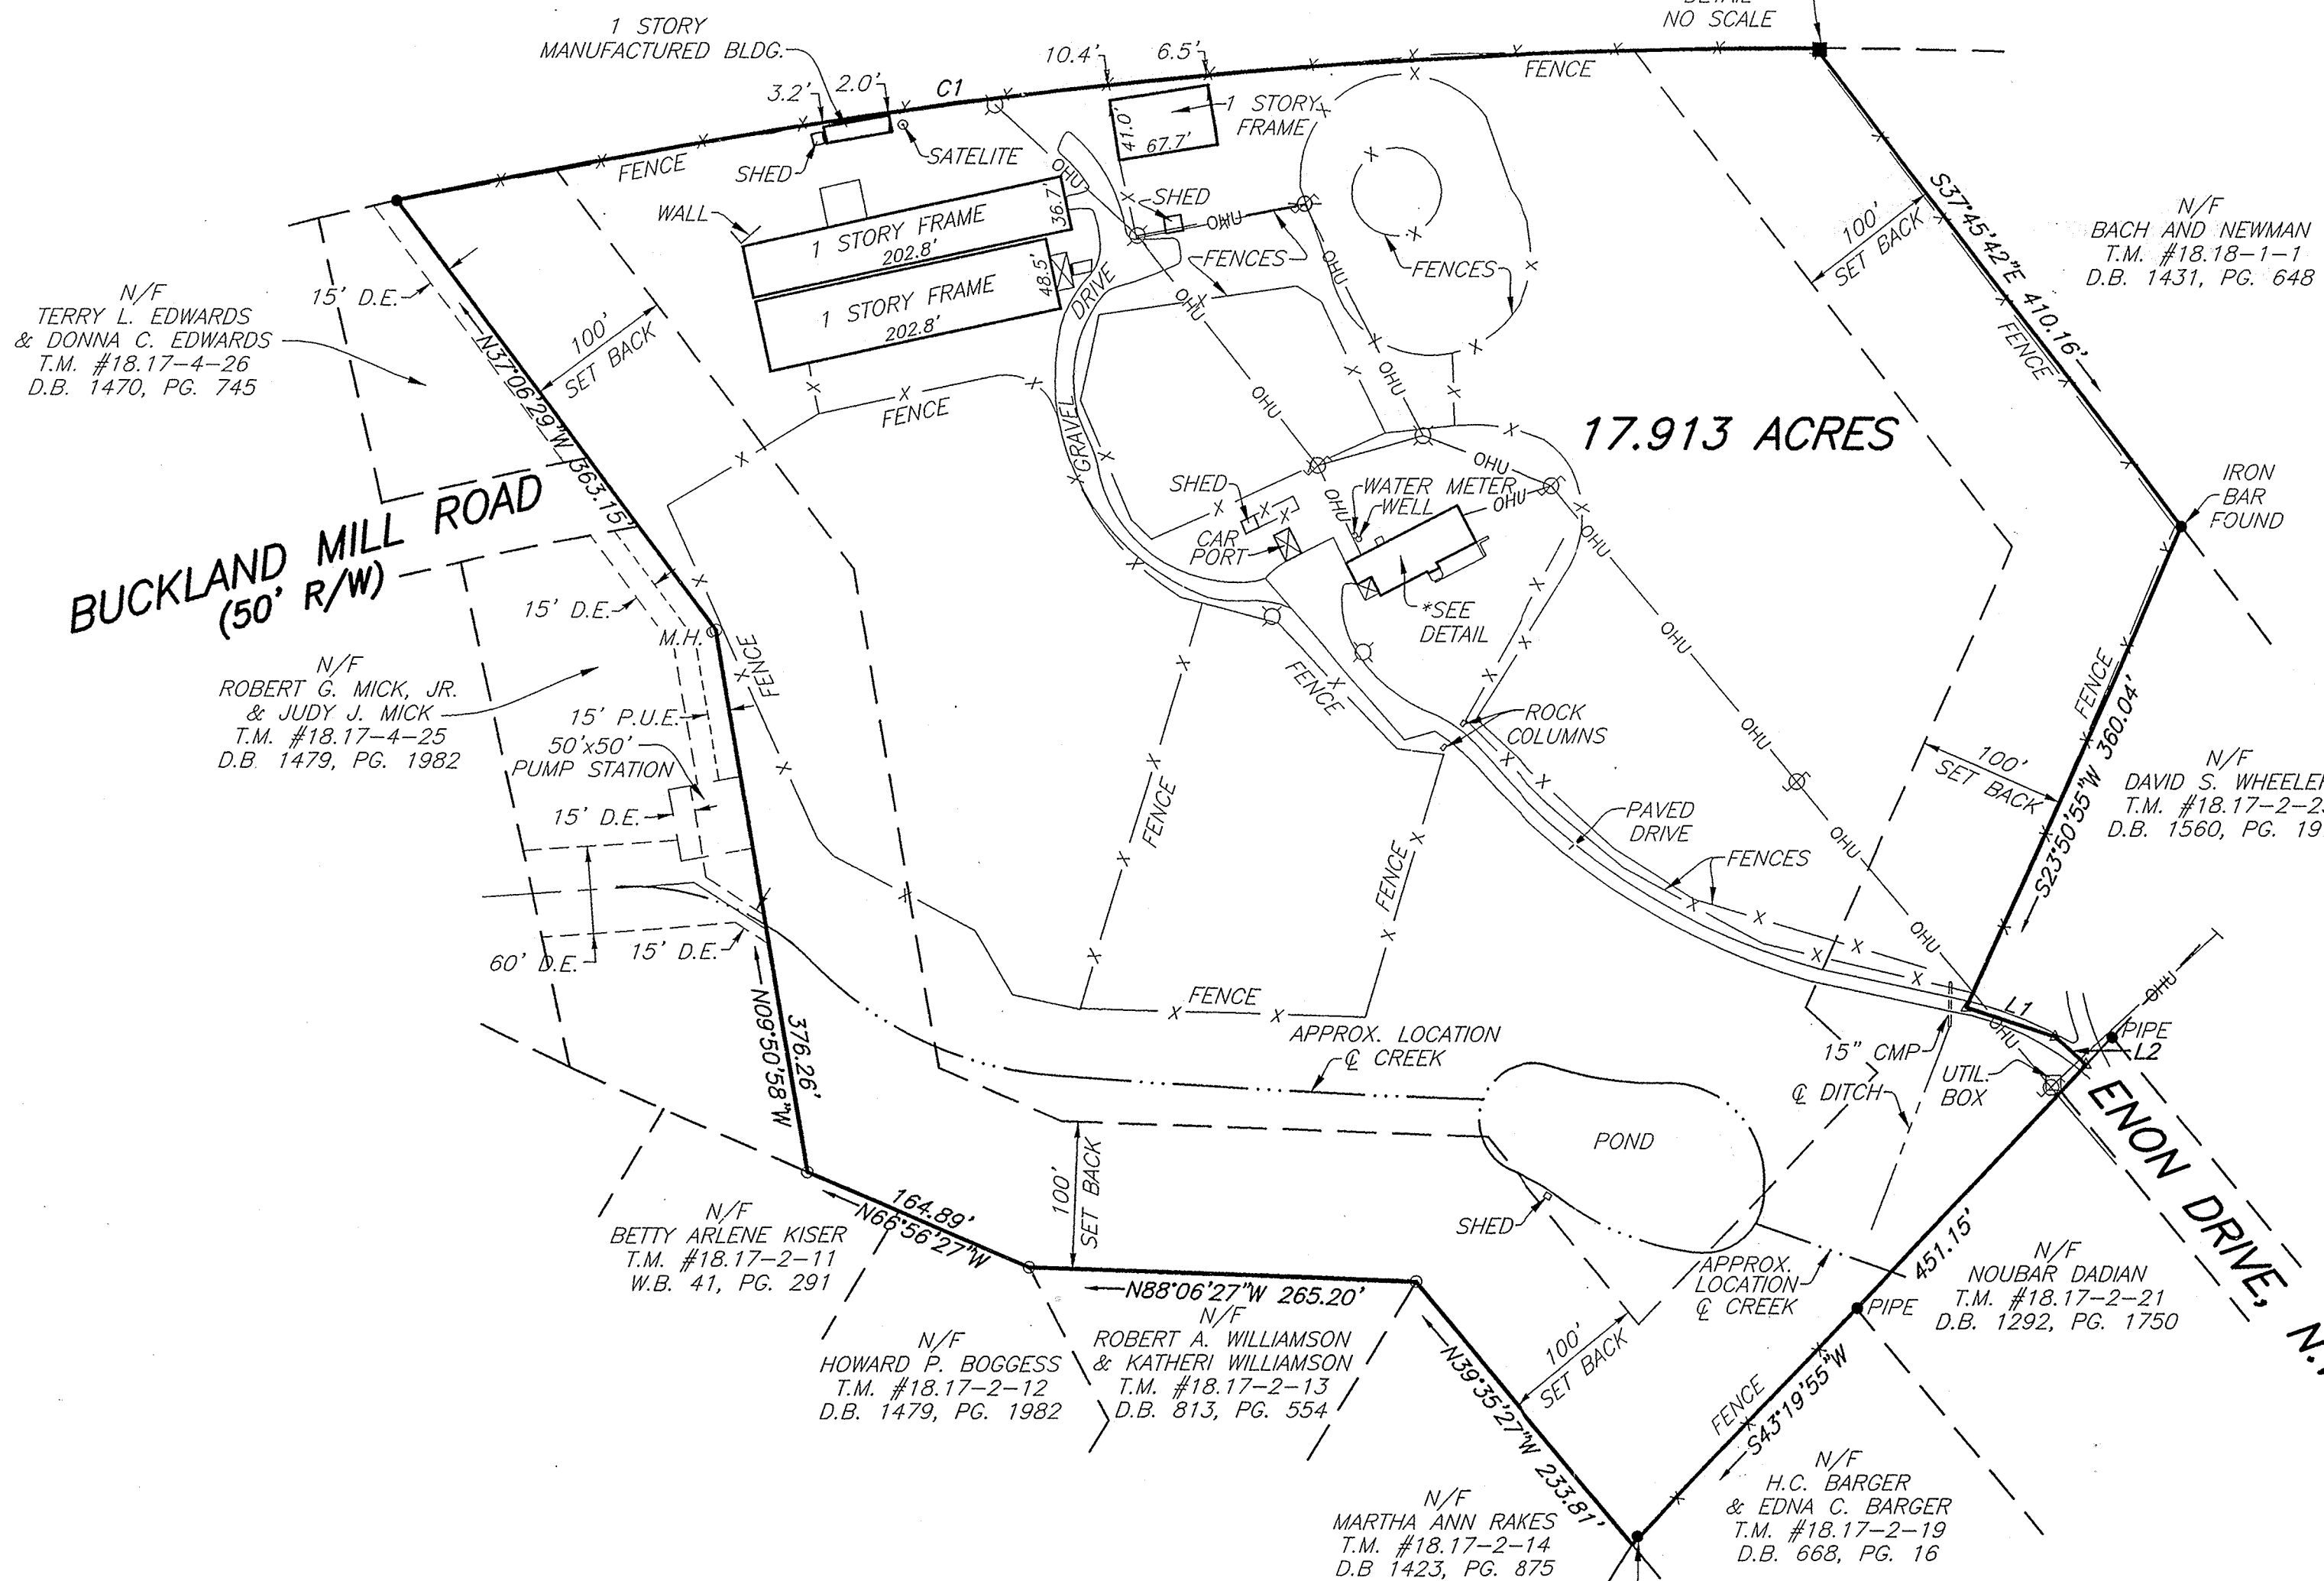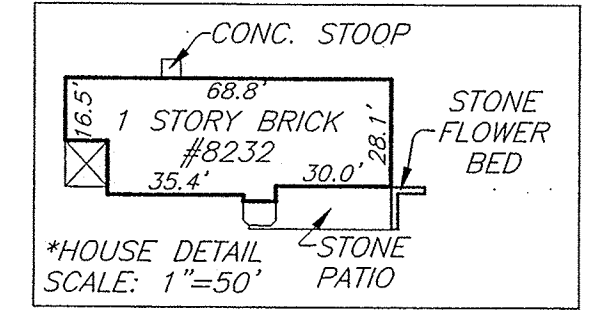

CURVE TABLE						
CURVE	LENGTH	RADIUS	TANGENT	CHORD BEARING	CHORD	DELTA
C1	978.67'	4490.66'	491.28'	N83°42'55"E	976.73'	12°29'12"

LINE TABLE		
LINE	BEARING	DISTANCE
L1	S71°55'05"E	64.50'
L2	S47°55'05"E	28.40'

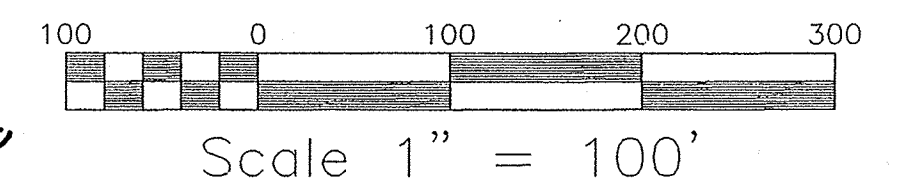

- NOTES:
- OWNERS OF RECORD: BARBARA LEE CAMPER
 - LEGAL REFERENCE: WILL BOOK 54, PAGE 1383
 - TAX MAP NUMBER: 18.17-2-22
 - UNDERGROUND UTILITY SERVICE LINES

DRN: KAH
CHK: MAC



SURVEY FOR
ST. FRANCIS OF ASSISI
8232 ENON DRIVE, N.W.
17.913 ACRES SITUATED ON
ENON DRIVE
WILL BOOK 54, PAGE 1383
HOLLINS MAGISTERIAL DISTRICT
ROANOKE COUNTY, VIRGINIA
SURVEYED AUGUST 5, 2002
JOB #R0200145.00
SCALE: 1" = 100'



TEL: 540-772-9580 FAX: 540-772-8050
PLANNERS ARCHITECTS ENGINEERS SURVEYORS
Balzer & Associates, Inc. 1208 Corporate Circle Roanoke Va. 24018