


COR.	BEARING	DIST.	S.	E.	W.
1-19	S. 20° 34' 30" W.	60.00		56.17	21.09
19-2	S. 19° 45' W.	150.00		141.18	50.69
2-3	N. 70° 01' W.	200.50	68.52		188.43
3-4	N. 46° 58' 30" W.	187.61	107.54		115.22
4-5	N. 33° 18' 40" W.	224.65	187.74		123.37
5-6	S. 29° 29' 30" W.	162.91	82.70		140.36
6-7	S. 23° 56' 30" E.	51.46		47.03	20.88
7-8	S. 17° 22' 30" E.	41.31		39.43	12.34
8-9	S. 7° 37' 30" W.	52.71		15.74	50.30
9-10	S. 27° 10' 30" W.	193.66		172.28	88.45
10-11	N. 38° 09' 30" W.	181.45	142.68		112.11
11-12	N. 34° 42' 30" W.	52.04	42.75		29.68
12-13	N. 42° 38' 20" W.	121.31	89.24		82.17
13-14	N. 25° 39' E.	199.46	179.80		86.34
14-15	S. 70° 32' 30" E.	42.00		13.99	39.60
15-16	S. 68° 50' 15" E.	13.71		4.92	12.80
16-17	N. 22° 36' E.	50.00	46.16		19.21
17-18	N. 54° 38' 20" E.	80.56	66.28		45.79
18-19	N. 50° 47' 35" E.	258.00	150.45		184.42
19-20	N. 52° 13' W.	120.00	101.52		63.97
20-21	N. 41° 11' W.	190.00	143.00		125.11
21-22	N. 48° 49' E.	130.00	85.60		97.84
22-23	N. 41° 11' W.	21.44	16.14		14.12
23-24	N. 48° 49' E.	60.00	39.51		45.16
24-25	N. 38° 10' W.	99.99	78.61		61.79
25-26	N. 54° 51' E.	116.00	66.78		94.85
26-27	N. 19° 04' W.	151.72	142.81		51.23
27-28	N. 7° 19' E.	146.00	34.54		141.86
28-29	N. 13° 41' W.	116.52	113.21		27.56
29-30	N. 7° 19' E.	144.01	34.07		139.92
30-31	N. 60° 17' E.	55.69	27.61		48.37
31-32	N. 77° 40' 30" E.	152.00	32.45		148.50
32-33	N. 29° 19' E.	83.74	73.02		41.00
33-34	N. 84° 42' E.	103.10	9.52		102.64
34-35	N. 56° 56' 30" E.	101.12	55.16		84.75
35-36	N. 66° 54' E.	312.06	127.42		284.86
36-37	S. 17° 31' 30" E.	150.00		145.04	45.17
37-38	S. 72° 28' 30" W.	51.17		15.41	48.79
38-39	S. 17° 31' 30" E.	214.98	205.00		64.74
39-40	S. 34° 31' 30" E.	120.00	98.87		68.01
40-41	S. 27° 04' 30" E.	83.82	74.63		38.15
41-42	S. 49° 41' 45" W.	285.34	184.57		217.61
42-43	S. 23° 04' W.	98.43	90.54		38.62
43-44	S. 14° 46' 30" W.	899.29	861.10		259.30
44-1	S. 70° 01' E.	45.51		15.55	42.77
TOTALS		2262.13	2262.15	1909.99	1909.97

TOTAL AREA IN BOUNDARY - 31.735 ACRES

CURVE	ANGLE	RADIUS	TANGENT	ARC	BEARING	DIST.
A	58° 04' 46"	530.00	270.50	600.23	S. 42° 58' 40" E.	481.87
LOT 6	10° 00' 10"	530.00	46.38	92.54	S. 20° 56' 26" E.	92.41
LOT 5	9° 44' 30"	530.00	45.17	90.11	S. 30° 48' 46" E.	90.00
LOT 4	9° 44' 30"	530.00	45.17	90.11	S. 40° 33' 15" E.	90.00
LOT 3	9° 44' 30"	530.00	45.17	90.11	S. 50° 17' 45" E.	90.00
LOT 2	9° 44' 30"	530.00	45.17	90.11	S. 60° 02' 15" E.	90.00
LOT 1	5° 06' 30"	530.00	23.64	47.25	S. 67° 27' 45" E.	47.24
B	89° 46'	470.00	270.08	490.27	N. 40° 08' W.	468.34
RESERVE	18° 01' 38"	470.00	61.99	123.27	N. 62° 30' 10" W.	122.92
LOT 1	18° 36' 14"	470.00	64.40	128.00	N. 47° 11' 15" W.	127.60
LOT 2	18° 50' 52"	470.00	65.42	130.00	N. 31° 27' 40" W.	129.59
LOT 3	18° 17' 16"	470.00	54.75	109.00	N. 16° 53' 40" W.	108.76
C	94° 45' 46"	25.00	22.81	36.98	S. 58° 19' 10" E.	33.70
D	0° 17'	25.00	24.69	38.96	S. 34° 23' 30" W.	35.13
E	40° 16'	373.45	136.91	262.46	S. 58° 54' W.	257.09
LOT 5	10° 47' 16"	373.45	35.26	70.31	S. 73° 38' 20" W.	70.21
LOT 6	11° 50'	373.45	39.14	78.00	S. 62° 15' 45" W.	77.86
LOT 7	11° 50'	373.45	39.14	78.00	S. 50° 17' 45" W.	77.86
LOT 8	5° 32' 46"	373.45	18.09	36.15	S. 41° 32' 20" W.	36.14
F	40° 32'	313.45	115.74	221.76	N. 59° 02' E.	217.15
LOT 7	18° 55'	313.45	38.26	76.14	N. 45° 43' 30" E.	75.95
LOT 6	26° 37'	313.45	74.14	145.61	N. 66° 59' 30" E.	144.31
G	90° 56'	470.00	130.05	253.76	S. 25° 43' E.	250.68
LOT 3	12° 15'	470.00	51.20	101.99	S. 34° 58' E.	101.79
LOT 4	12° 11' 30"	470.00	50.19	100.01	S. 22° 39' 15" E.	99.82
LOT 5	6° 10' 30"	470.00	25.90	51.75	S. 13° 24' 15" E.	51.72
H	30° 56'	430.00	186.65	286.14	N. 25° 43' W.	282.68
LOT 4	47° 10' 22"	430.00	20.08	40.14	N. 12° 25' 10" W.	40.13
LOT 5	9° 43' 46"	430.00	45.11	90.00	N. 19° 27' 15" W.	89.89
LOT 6	9° 43' 44"	430.00	45.11	90.00	N. 29° 11' W.	89.89
LOT 7	7° 08' 06"	430.00	35.04	60.00	N. 37° 37' W.	65.96
K	6° 02'	950.00	50.06	100.04	N. 38° 10' W.	99.99
L	90° 00'	25.00	25.00	39.27	N. 86° 11' W.	35.36
M	90° 00'	25.00	25.00	39.27	N. 3° 49' E.	35.36
N	42° 30'	225.00	136.53	245.44	S. 17° 34' W.	239.45
LOT 3	5° 42' 30"	225.00	11.22	22.42	S. 10° 49' 25" E.	22.41
LOT 2	30° 49'	225.00	62.01	121.02	S. 7° 26' W.	119.56
LOT 1	25° 50' 30"	225.00	51.89	102.00	S. 35° 49' 25" W.	101.13
P	61° 30'	275.00	166.87	299.98	N. 17° 34' E.	285.33
LOT 8	16° 58' 50"	275.00	41.05	81.50	N. 40° 19' 35" E.	81.20
LOT 9	20° 00' 10"	275.00	48.50	96.01	N. 21° 50' 05" E.	95.52
LOT 10	25° 31'	275.00	62.27	122.47	N. 0° 55' 30" W.	121.46
Q	87° 34'	20.00	19.17	30.57	N. 57° 28' W.	27.68
S	92° 26'	20.00	22.38	33.66	N. 35° 32' E.	29.83
T	90° 00'	20.00	20.00	31.42	S. 20° 28' 30" W.	28.28
U	90° 00'	20.00	20.00	31.42	N. 65° 31' 30" W.	28.28
V	7° 00'	750.00	45.87	91.63	S. 68° 58' 30" W.	91.58
LOT 5	0° 34' 58"	750.00	3.81	7.63	S. 72° 11' W.	7.63
LOT 4	6° 25' 02"	750.00	42.04	84.00	S. 68° 41' W.	83.96

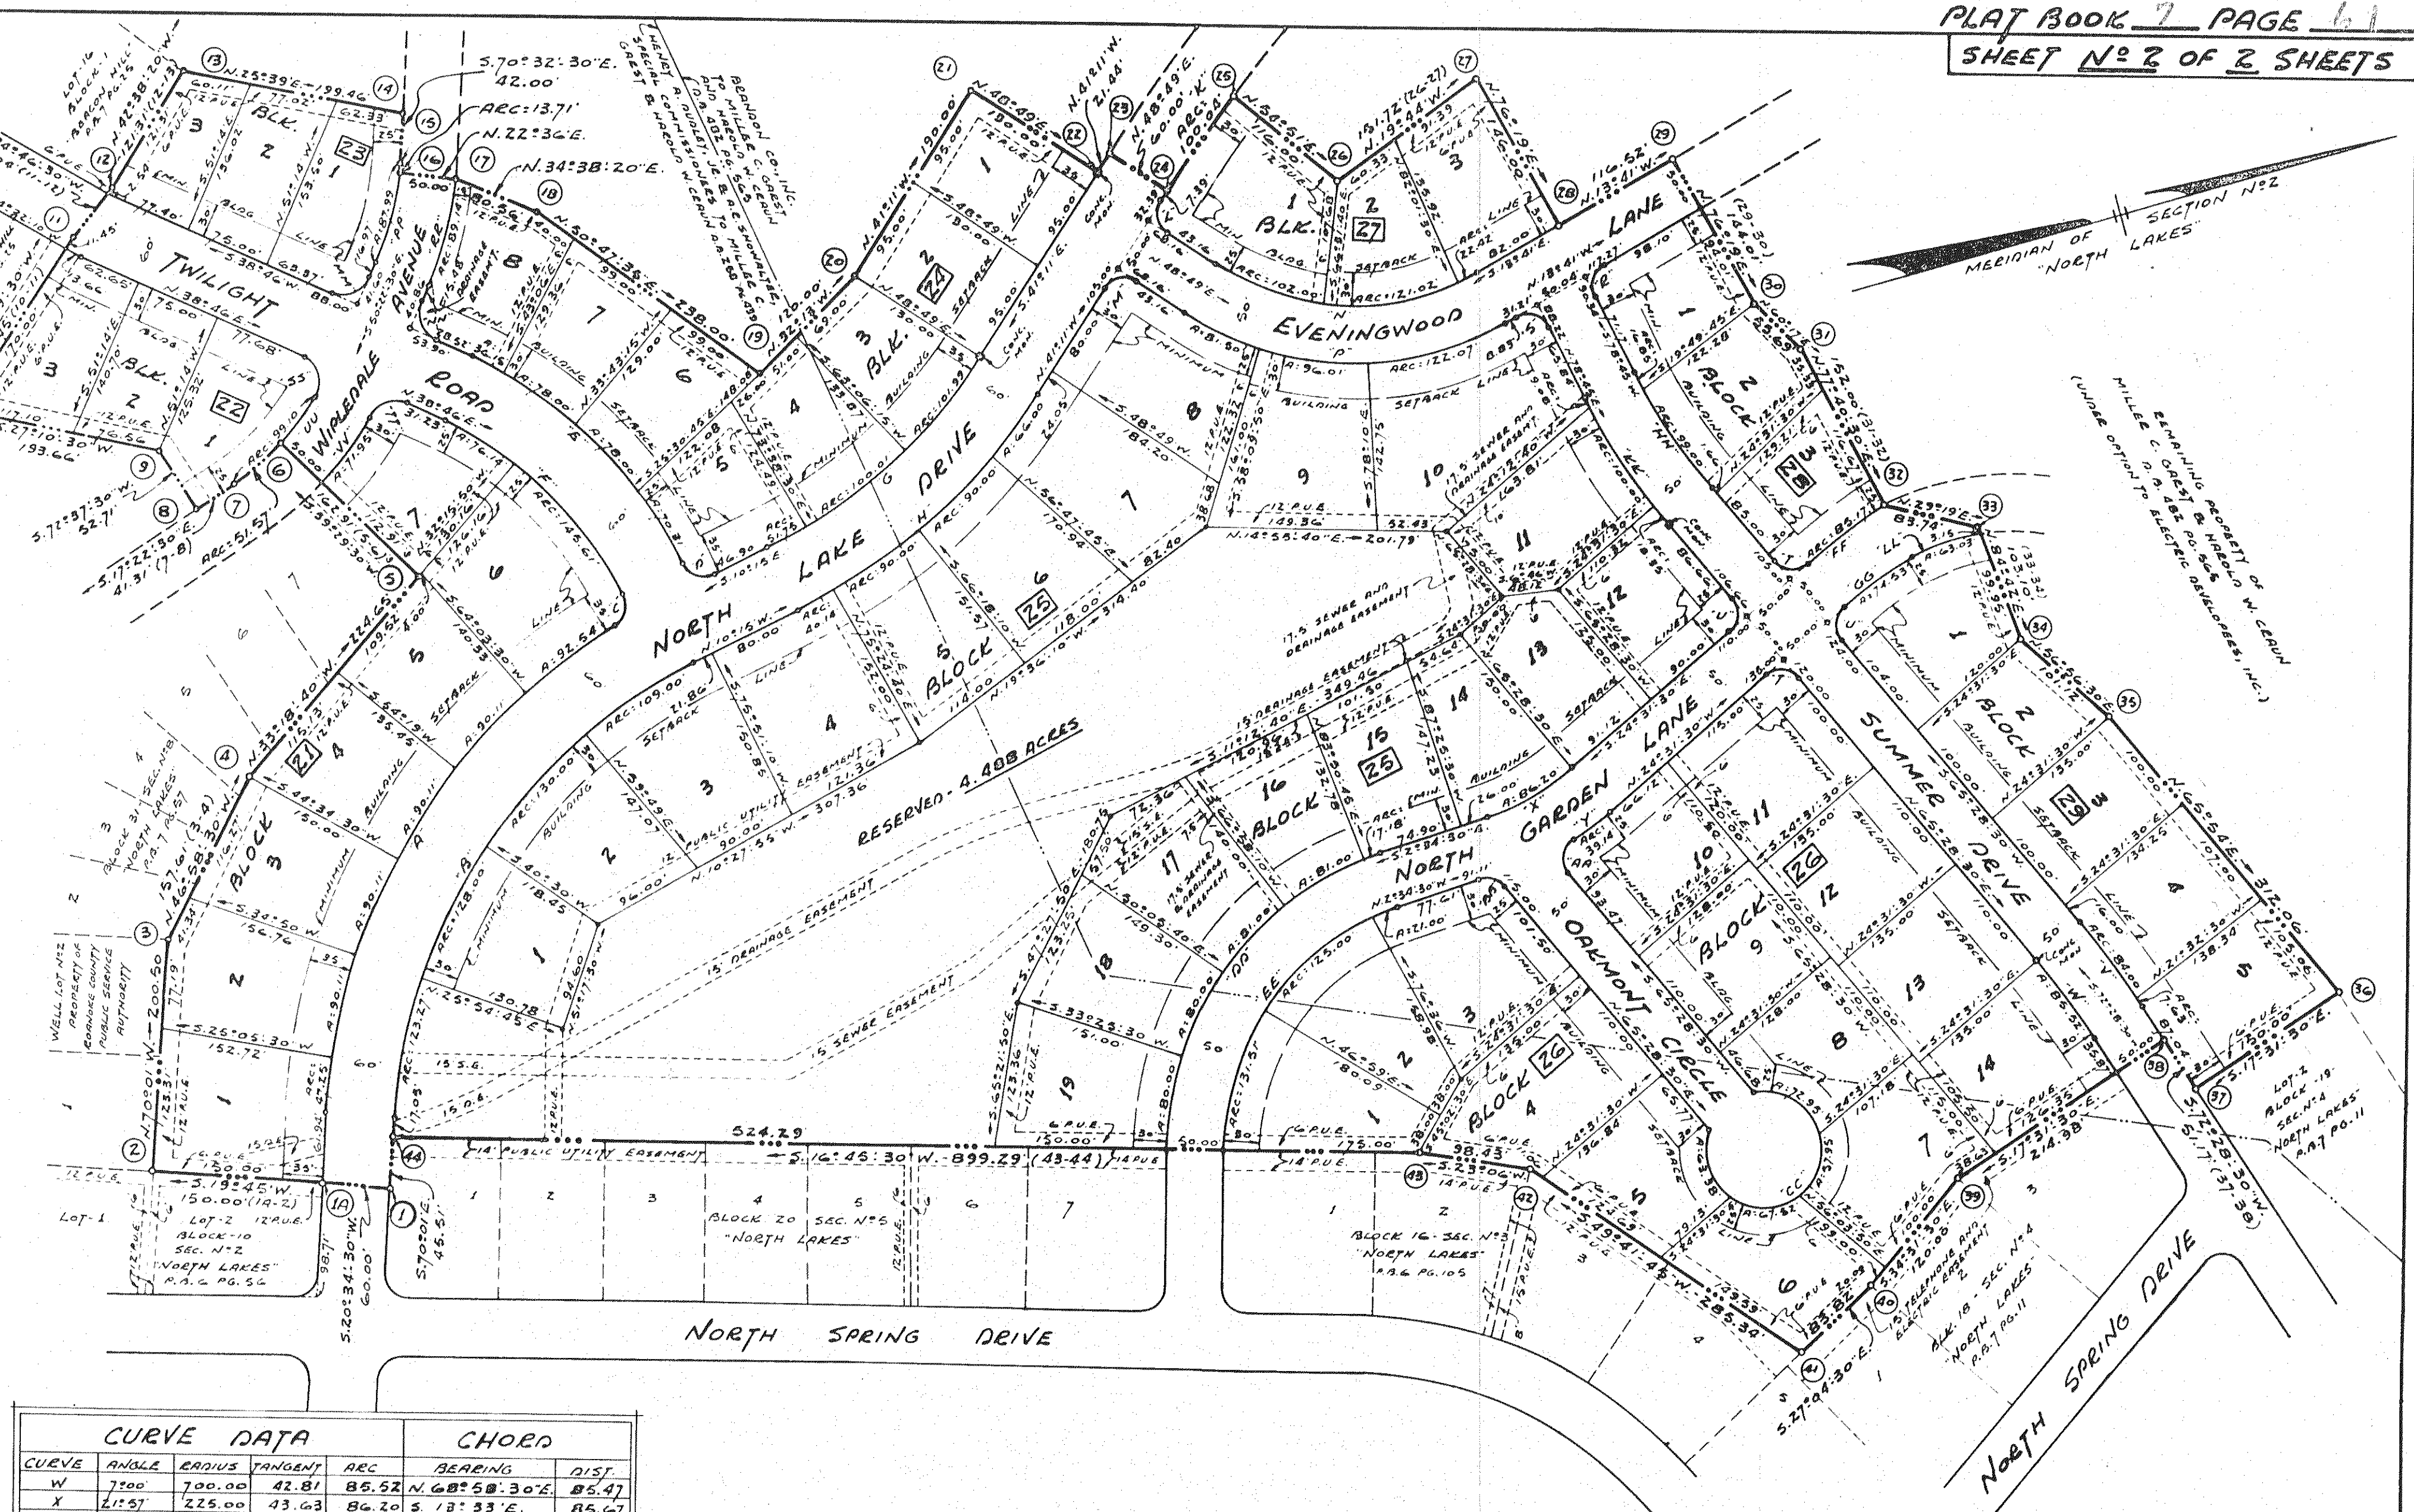

CURVE	ANGLE	RADIUS	TANGENT	ARC	BEARING	DIST.
AA	98° 00' 20"	20.00	23.07	34.26	N. 65° 26' 50" W.	30.22
BB	68° 03'	20.00	13.50	23.75	N. 31° 27' E.	22.38
CC	300° 00'	50.00	—	261.80	S. 24° 31' 30" E.	50.00
LOT 5	12° 33' 40"	50.00	36.74	63.38	N. 89° 09' 40" E.	59.12
LOT 6	17° 22' 30"	50.00	40.04	67.52	N. 4° 09' 40" E.	62.51
LOT 7	6° 24' 30"	50.00	32.72	57.95	N. 67° 43' 45" W.	54.76
LOT 8	83° 38' 30"	50.00	44.70	72.95	S. 47° 16' 15" W.	66.65
DD	70° 40'	275.00	194.95	399.18	S. 37° 54' 30" E.	318.08
LOT 15	33° 34' 44"	275.00	8.59	17.18	S. 4° 21' 50" E.	17.17
LOT 16	16° 51' 34"	275.00	40.80	81.00	S. 14° 35' 30" E.	80.71
LOT 17	16° 51' 34"	275.00	40.80	81.00	S. 3° 12' 28' 05" E.	80.71
LOT 18	16° 40' 04"	275.00	40.28	80.00	S. 48° 14' 20" E.	79.72
LOT 19	16° 40' 04"	275.00	40.28	80.00	S. 64° 54' 30" E.	79.72
EE	70° 40'	225.00	159.51	277.51	N. 37° 54' 30" W.	260.25
LOT 1	35° 19' 10"	225.00	67.69	131.51	N. 56° 29' 50" W.	129.64
LOT 2	31° 49' 58"	225.00	64.16	125.00	N. 23° 50' 15" W.	123.40
LOT 3	57° 50' 50"	225.00	10.51	21.00	N. 5° 14' 55" W.	20.99
FF	12° 11'	400.00	42.75	85.17	S. 18° 25' 30" E.	85.01
GG	12° 11'	350.00	37.40	74.53	N. 18° 25' 30" W.	74.38
HH	15° 16' 30"	500.00	60.18	115.85	S. 72° 06' 45" W.	115.59
LOT 2	11° 10' 40"	500.00	49.64	99.00	S. 71° 08' 50" W.	98.84
LOT 1	17° 55' 50"	500.00	8.43	16.85	S. 77° 47' 05" W.	16.85
II	13° 16' 30"	550.00	64.00	127.48	N. 72° 06' 45" E.	127.15
LOT 10	0° 56' 58"	550.00	4.54	9.08	N. 87° 16' 35" E.	9.08
LOT 11	0° 15' 00"	550.00	50.14	100.00	N. 72° 55' 40" E.	99.86
LOT 12	1° 54' 58"	550.00	9.18	18.35	N. 66° 25' 50" E.	18.35
LL	15° 08'	225.00	31.72	63.03	N. 4° 18' W.	62.82
MM	89° 08' 30"	25.00	24.63	38.90	S. 5° 48' 15" E.	35.09

CURVE	ANGLE	RADIUS	TANGENT	ARC	BEARING	DIST.
NN	90° 51' 30"	25.00	25.38	39.64	S. 84° 11' 45" W.	35.62
OO	20° 10'	250.00	44.44	87.99	S. 60° 27' 30" E.	87.64
Annular	3° 08' 30"	250.00	6.86	13.71	S. 68° 58' 15" E.	13.71
Residual	17° 01' 30"	250.00	37.42	74.28	S. 58° 53' 15" E.	74.01
RR	17° 01' 30"	300.00	44.90	89.14	N. 58° 53' 15" W.	88.82
SS	38° 53' 20"	25.00	29.08	43.03	N. 88° 04' 40" E.	37.91
TT	84° 16'	25.00	22.62	36.77	N. 3° 22' W.	35.64
UU	25° 14' 10"	225.00	50.37	99.10	S. 29° 59' 35" E.	98.30
Annular	15° 08'	225.00	51.57	103.65	S. 23° 56' 30" E.	51.46
Residual	12° 06' 10"	225.00	23.86	47.53	S. 36° 33' 35" E.	47.44
VV	14° 59' 30"	275.00	36.18	71.95	N. 38° 00' 15" W.	71.75

P.U.E. = PUBLIC UTILITY EASEMENT
D.E. = DRAINAGE EASEMENT
S.E. = SEWER EASEMENT

THIS PLAT IS A REVISION OF PLAT IN P.B. 7 PAGE 44 AND IS REVISED TO SHOW CORRECTED LOT AND BOUNDARY CALCULATIONS (LOT 1, BLK. 21, LOTS 1, 2 & 3, BLOCK 22 AND LOTS 17 & 18, BLOCK 25)

SHEET NO 2 OF 2 SHEETS

REVISED PLAT
of
**SECTION NO 6
NORTH LAKES**
PROPERTY OF
ELECTRIC DEVELOPERS, INCORPORATED
ROANOKE CO., VIRGINIA

BY: DAVID DICK & HARRY A. WALL
CIVIL ENGINEER & SURVEYORS

DATE: SEPT. 14, 1970 SCALE: 1" = 100'

JOB NO 7505