


CURVE DATA						CHORD	
CURVE	ANGLE	RADIUS	TANGENT	ARC	BEARING	DIST.	
LOT-1	55°35'	300.00	157.84	290.60	N. 1° 24' E.	279.37	
LOT-2	13°27'	300.00	35.38	70.42	N. 19° 35' 30" W.	70.42	
LOT-3	22°29'	300.00	59.63	117.77	N. 7° 37' 30" W.	116.97	
LOT-4	19°34'	300.00	51.73	102.46	N. 19° 24' E.	101.95	
LOT-5	56°30'	350.00	184.15	339.03	S. 1° 26' W.	325.93	
LOT-15	4°55'	350.00	15.03	30.03	S. 26° 43' 30" W.	30.02	
LOT-16	11°46'	350.00	36.07	71.88	S. 18° 23' W.	71.75	
STREET	152°11'15"	350.00	47.15	93.80	S. 4° 49' 20" W.	93.52	
LOT-21	102°16'	350.00	31.44	62.72	S. 7° 59' 15" E.	62.63	
LOT-22	131°14'55"	350.00	40.48	80.60	S. 19° 43' 10" E.	80.42	
C	78°27'45"	25.00	20.41	34.24	S. 42° 06' 10" E.	31.62	
D	86°11'	25.00	23.39	37.60	S. 56° 35' 30" W.	34.16	
E	300°00'	50.00	—	261.80	N. 8° 41' E.	50.00	
LOT-16	19°16'	50.00	8.49	16.82	N. 30° 57' W.	16.73	
LOT-17	65°22'	50.00	32.08	67.04	N. 73° 16' W.	54.00	
LOT-18	65°22'	50.00	32.08	67.04	S. 41° 22' W.	54.00	
LOT-19	65°22'	50.00	32.08	67.04	S. 24° 00' E.	54.00	
LOT-20	65°22'	50.00	32.08	67.04	S. 89° 22' E.	54.00	
LOT-21	19°16'	50.00	8.49	16.82	N. 48° 19' E.	16.73	
F	99°45'30"	25.00	29.67	43.53	S. 20° 41' 45" E.	38.23	
G	80°14'30"	25.00	21.07	35.01	S. 69° 18' 15" W.	32.22	
H	90°00'	25.00	25.00	39.27	N. 74° 11' E.	35.36	
J	90°00'	25.00	25.00	39.27	N. 16° 49' W.	35.36	
K	54°30'	200.00	103.01	190.24	S. 33° 34' E.	183.15	
LOT-4	50°18'	200.00	93.90	175.58	S. 35° 40' E.	170.00	
LOT-5	4°12'	200.00	7.33	14.66	S. 8° 25' E.	14.66	
L	300°00'	50.00	—	261.80	S. 83° 41' W.	50.00	
LOT-5	88°35'	50.00	48.78	77.30	S. 9° 23' 30" W.	69.83	
LOT-6	73°45'	50.00	37.51	64.36	S. 71° 46' 30" E.	60.01	
LOT-7	73°45'	50.00	37.51	64.36	N. 34° 28' 30" E.	60.01	
LOT-8	63°55'	50.00	31.19	55.78	N. 34° 21' 30" W.	52.93	
M	54°30'	250.00	128.76	237.80	N. 33° 34' W.	228.94	
LOT-8	9°02'	250.00	19.75	39.42	N. 10° 50' W.	39.37	
LOT-9	20°45'	250.00	45.77	90.54	N. 26° 43' 30" W.	90.05	
LOT-10	24°43'	250.00	54.78	107.84	N. 48° 27' 30" W.	107.01	
N	35°00'	225.00	70.94	137.44	S. 11° 41' W.	135.32	
LOT-14	7°39'	225.00	15.04	30.04	S. 1° 59' 30" E.	30.02	
LOT-15	27°21'	225.00	54.74	107.40	S. 15° 30' 30" W.	106.39	
P	35°00'	275.00	86.71	167.99	N. 11° 41' E.	166.39	
LOT-11	17°47'	275.00	43.02	85.35	N. 20° 17' 30" E.	85.01	
LOT-12	17°13'	275.00	41.63	82.64	N. 2° 47' 30" E.	82.32	
R	69°01'	25.00	17.19	30.11	S. 40° 19' 30" E.	28.33	
S	93°34'30"	25.00	26.61	40.83	S. 58° 22' 45" W.	36.44	
T	38°51'	275.00	96.98	186.47	S. 37° 01' W.	182.91	
LOT-3	6°50'	275.00	16.42	32.80	S. 47° 01' 30" W.	32.78	
LOT-4	15°41'	275.00	37.87	75.28	S. 35° 46' W.	75.04	
LOT-5	16°20'	275.00	39.47	78.39	S. 19° 45' 30" W.	78.13	
U	56°18'30"	225.00	120.29	220.93	N. 22° 18' 45" E.	212.15	
LOT-15	31°33'30"	225.00	60.01	120.01	N. 4° 17' 15" W.	120.01	
LOT-16	28°18'	225.00	56.72	111.14	N. 11° 23' 30" E.	110.01	
LOT-17	24°54'	225.00	49.68	97.78	N. 37° 49' 30" E.	97.01	
V	34°20'	225.00	69.60	134.83	S. 39° 16' 30" W.	132.82	
LOT-1	27°45'	225.00	55.58	108.97	S. 29° 59' W.	107.91	
LOT-2	6°35'	225.00	12.94	25.86	S. 47° 09' W.	25.84	
W	35°20'	275.00	87.59	169.59	N. 3° 46' 30" E.	166.91	
LOT-18	15°10'	275.00	36.61	72.79	N. 42° 51' 30" E.	72.58	
LOT-19	16°44'	275.00	40.44	80.32	N. 26° 54' 30" E.	80.03	
LOT-20	3°26'	275.00	8.24	16.48	N. 16° 49' 30" E.	16.48	
X	42°54'50"	225.00	9.66	19.30	S. 7° 17' 55" E.	19.29	
Y-1	109°48'	50.00	71.14	95.82	S. 5° 38' W.	81.81	
Y-2	111°32'15"	50.00	73.49	97.34	N. 14° 42' 50" E.	82.68	
Z	93°19'30"	25.00	26.49	40.72	N. 5° 36' 30" E.	36.37	
AA	8°37'00"	600.00	45.20	90.23	N. 70° 31' 30" W.	90.15	
LOT-7	2°58'	600.00	15.53	31.06	N. 73° 21' W.	31.06	
LOT-8	5°39'	600.00	29.61	59.17	N. 69° 02' 30" W.	59.14	
AB	299°58'30"	50.00	—	261.78	N. 25° 19' 45" E.	50.02	
LOT-8	107°37'	50.00	68.34	93.91	N. 58° 29' 30" W.	80.71	
LOT-9	100°42'30"	50.00	60.34	87.89	S. 17° 20' 45" W.	77.00	
LOT-10	91°39'	50.00	51.46	79.98	S. 78° 50" E.	71.72	
CC	8°44'20"	650.00	49.67	99.14	S. 70° 27' 50" E.	99.05	
LOT-10	8°08'20"	650.00	46.24	92.33	S. 70° 09' 50" E.	92.25	
LOT-11	0°36'	650.00	3.41	6.81	S. 74° 32' E.	6.81	
DD	7°35'30"	725.00	48.10	96.06	S. 74° 22' 15" E.	95.99	
LOT-13	5°04'30"	725.00	32.13	64.22	S. 75° 37' 45" E.	64.20	
LOT-14	2°31'	725.00	15.93	31.84	S. 71° 50" E.	31.84	
EE	7°35'30"	775.00	51.42	102.69	N. 74° 22' 15" W.	102.61	
LOT-17	7°24'30"	775.00	50.17	100.21	N. 74° 16' 45" W.	100.14	
LOT-18	0°11'	775.00	1.24	2.48	N. 78° 04' 30" W.	2.48	
GG	18°53'30"	225.00	37.43	74.19	S. 87° 36' 50" E.	73.85	
HH	20°53'10"	275.00	49.86	98.65	N. 88° 26' 35" W.	98.12	
LOT-20	11°15'10"	275.00	27.09	54.01	N. 83° 47' 35" W.	53.92	
LOT-21	9°18'	275.00	22.37	44.64	S. 85° 56' 50" W.	44.59	
KK	85°21'20"	25.00	23.05	37.24	N. 40° 15' 50" E.	33.89	
LL	77°04'10"	25.00	19.91	33.63	N. 60° 11' 10" W.	31.15	
MM	78°20'50"	25.00	20.37	34.19	N. 2° 53' 45" E.	31.58	
NN	36°23'20"	25.00	27.96	42.06	N. 84° 28' 20" W.	37.27	
PP	88°36'40"	225.00	201.21	328.34	S. 5° 31' 40" W.	299.97	
LOT-29	27°25'	225.00	54.88	107.67	S. 22° 34' 10" E.	106.64	
LOT-30	33°35'	225.00	67.90	131.88	S. 7° 56' 50" W.	130.00	
LOT-31	22°36'40"	225.00	44.98	88.79	S. 36° 01' 40" W.	88.22	
RR	78°20'50"	275.00	224.07	376.04	N. 2° 53' 45" E.	347.42	
LOT-7	15°33'20"	275.00	37.73	74.77	N. 41° 17' 30" E.	74.47	
LOT-8	15°37'40"	275.00	37.74	75.01	N. 32° 42' E.	74.78	
LOT-9	15°37'40"	275.00	37.74	75.01	N. 17° 04' 10" E.	74.78	
LOT-10	11°40'20"	275.00	28.11	56.02	N. 3° 25' 20" E.	55.93	
STREET	19°14'10"	275.00	46.60	92.32	N. 12° 01' 55" W.	91.89	
LOT-21	11°21'40"	275.00	27.35	54.53	N. 27° 19' 50" W.	54.44	
LOT-22	3°16'	275.00	7.84	15.68	N. 34° 38' 40" W.	15.68	
SS	300°00'	50.00	—	261.80	N. 53° 43' 20" E.	50.00	
LOT-23	84°07'	50.00	45.11	73.40	N. 18° 20' 10" W.	66.99	
LOT-25	63°02'	50.00	30.66	56.01	S. 88° 05' 30" W.	52.27	
LOT-26	66°44'	50.00	32.93	68.24	S. 23° 12' 20" W.	55.00	
LOT-27	76°58'16"	50.00	39.75	67.17	S. 48° 38' 48" E.	62.23	
LOT-28	9°08'44"	50.00	4.00	7.98	N. 88° 17' 42" E.	7.97	

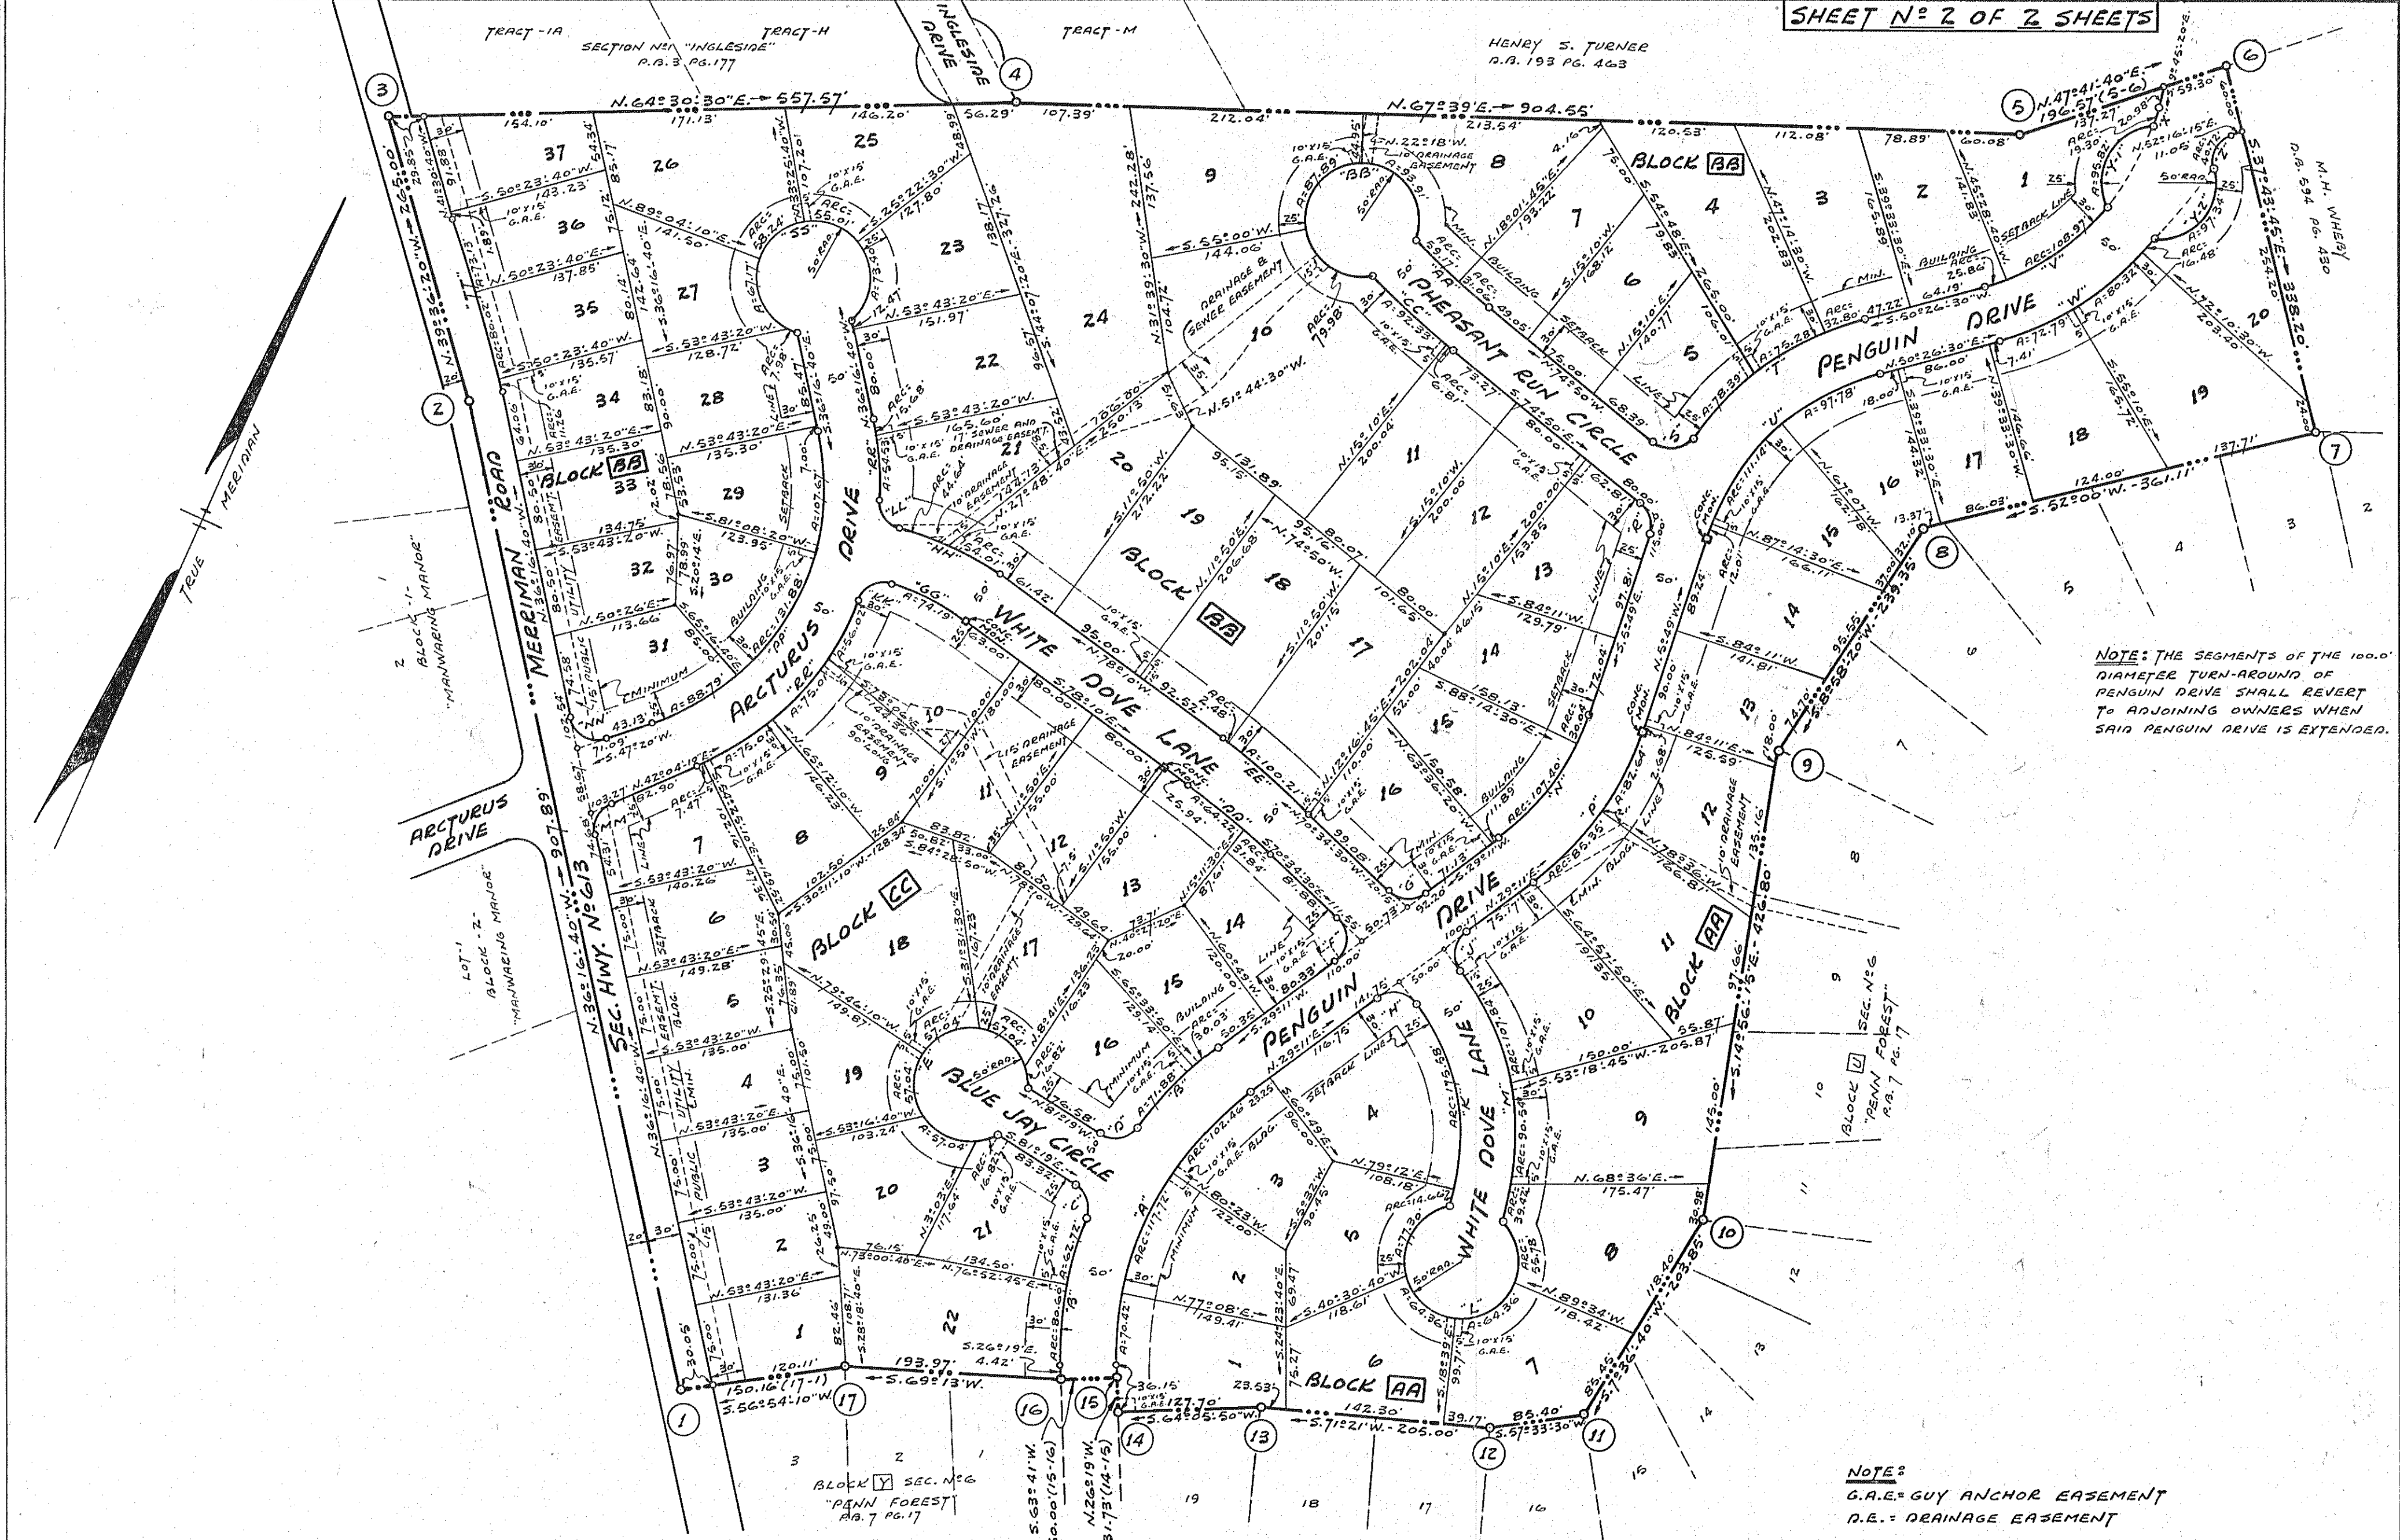

NOTE: THE SEGMENTS OF THE 100.0' DIAMETER TURN-AROUND OF PENGUIN DRIVE SHALL REVERT TO ADJOINING OWNERS WHEN SAID PENGUIN DRIVE IS EXTENDED.

NOTE:
G.A.E. = GUY ANCHOR EASEMENT
D.E. = DRAINAGE EASEMENT

PLAT
of
SECTION N° 8
PENN FOREST
PROPERTY OF
REGION PROPERTIES, INC.
ROANOKE CO., VIRGINIA
BY: DAVID DICK AND HARRY A. WALL
CIVIL ENGINEERS AND SURVEYORS

CURVE DATA						CHORD	
CURVE	ANGLE	RADIUS	TANGENT	ARC	BEARING	DIST.	
LOT-34	5°14'	1800.00	82.26	164.41	N. 38° 53' 40" W.	164.35	
LOT-35	0°52'30"	1800.00	5.63	11.26	N. 36° 27' 25" W.	11.26	
LOT-36	2°32'50"	1800.00	40.02	80.02	N. 37° 54' 35" W.	80.02	
LOT-37	2°19'40"	1800.00	36.57	73.13	N. 40° 20' 50" W.	73.12	