

KNOW ALL MEN BY THESE PRESENTS, To Wit:-
That Susie M. Woods, widow, Elizabeth Woods Denison, George L. Denison, James P. Woods, Jr., Kate M. Woods, Kathryn Woods Cobb, and Jack Cobb, are the owners of Revised Block 1 of James P. Woods Heirs property, as shown hereon in detail, bounded by outside corners ① to ⑤ to ① inclusive.

The said owners further certify that they have subdivided this land into the lots as shown hereon, entirely with their own free will and consent, as required by the Section of the Code of Virginia, applying.

In witness whereof is hereby placed the signatures and seals of the said 7 owners, on respective dates as shown below, -

Susie M. Woods (Seal) Date: February 15, 1951
George L. Denison (Seal) Date: February 15, 1951
Kate M. Woods (Seal) Date: February 15, 1951

Elizabeth Woods Denison (Seal) Date: February 15, 1951
James P. Woods, Jr. (Seal) Date: February 15, 1951
Kathryn Woods Cobb (Seal) Date: February 15, 1951

Jack Cobb (Seal) Date: February 15, 1951


OUTSIDE BOUNDARY LINE CLOSURE						
Corners	Course	Dist.	Sine		Cosine	
			E.	W.	N.	S.
1 2	S85°50'W	790.86		788.77		57.46
2 3	N14°48'W	269.63		68.87	260.68	
3 4	N85°50'E	521.92	520.54		37.92	
4 5	S76°42'E	336.29	327.27			77.36
5 1	S3°26'E	164.08	9.83			163.78
TOTALS		2082.78	857.64	857.64	298.60	298.60

In the Clerk's Office of the Hastings Court for the City of Roanoke, Va. this Map with Certificates of dedication and acknowledgment thereto annexed is admitted to Record on FEBRUARY 19, 1951, at 12:05 o'clock P.M.

Teste: R.J. Watson, Clerk By: W.D. Ammen, Deputy Clerk

Magnetic
1940.

W-E

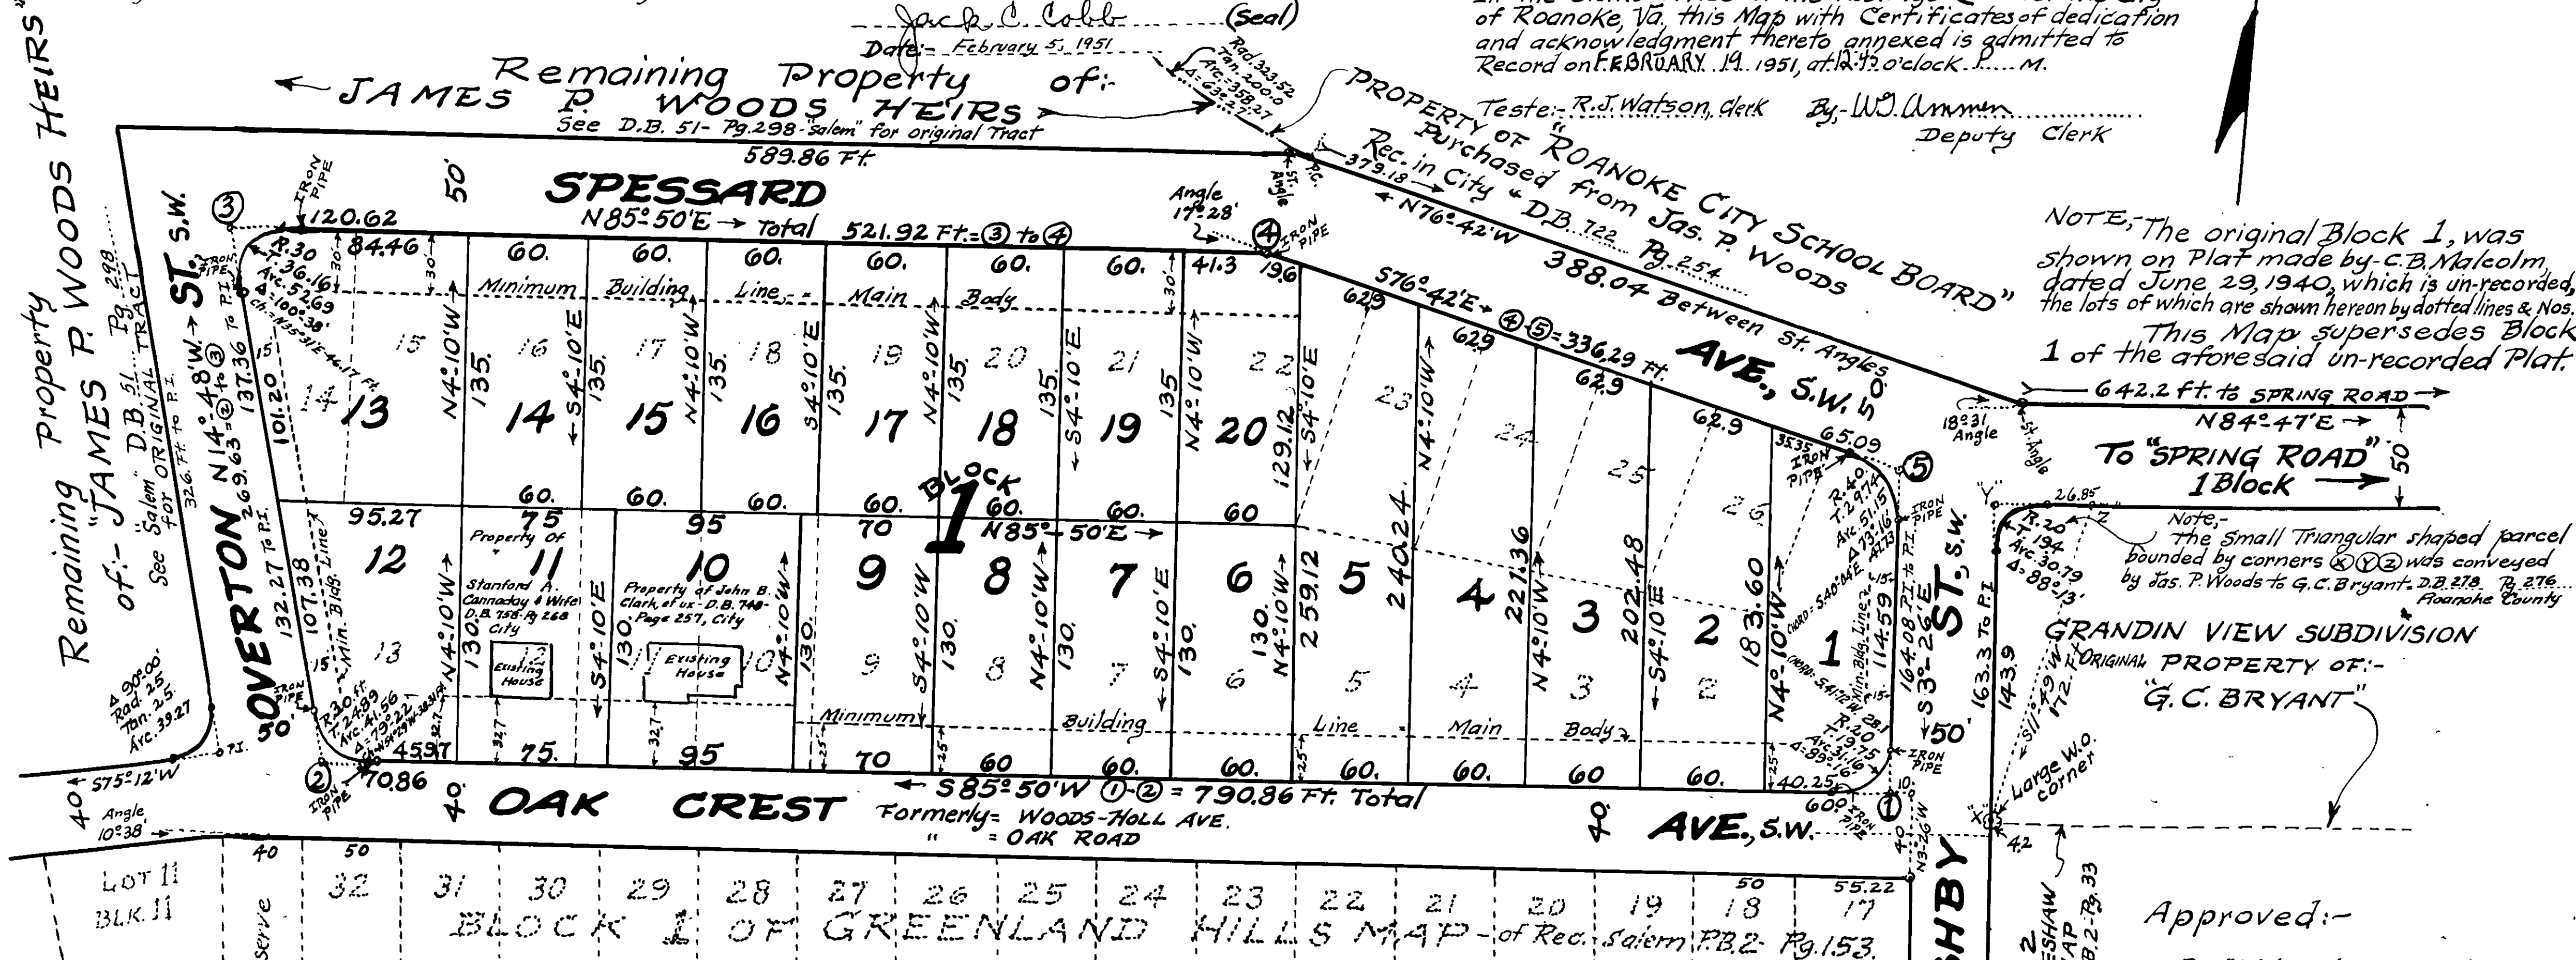

STATE OF VIRGINIA } To Wit
CITY OF ROANOKE

I, David M. Etheridge, Sr., a Notary Public in and for the aforesaid City & State, do hereby certify that: - Susie M. Woods, widow, Elizabeth Woods Denison, George L. Denison, husband, James P. Woods, Jr., Kate M. Woods, wife, owners of Revised Block 1 of James P. Woods Heirs property, whose names are signed on writing above, bearing the respective dates signed, have each personally appeared before me in my City and State aforesaid, and acknowledged the same on February 15, 1951.

David M. Etheridge, Sr.
NOTARY PUBLIC

My Commission Expires February 6, 1952

STATE OF TEXAS } To Wit
COUNTY OF HARRISON

Before me, E. G. Power, a Notary Public in and for the County of Harrison, State of Texas, on this day personally appeared Kathryn Woods Cobb and Jack Cobb, her husband, known to me to be the persons whose names are subscribed to the foregoing instrument bearing date of February 15, 1951, and the said Kathryn Woods Cobb, having been examined by me privily and apart from her husband, having fully explained to her, she the said Kathryn Woods Cobb, acknowledged such instrument to be her act and deed, and declared that she willingly signed the same for the purpose and consideration therein expressed and that she did not wish to retract it, and the said Jack Cobb, husband of Kathryn Woods Cobb, acknowledged to me that he executed the same for the purpose and consideration therein expressed given under my hand and official Seal, in the County & State aforesaid on this 5th day of February, 1951.

My Commission Expires June 1, 1951
E. G. Power
NOTARY PUBLIC

REVISED MAP
OF BLOCK 1
PROPERTY OF:-

JAMES P. WOODS HEIRS
ROANOKE, VIRGINIA
By: C.B. Malcolm & Son,
State Cert. Engineers
Date: Jan. 15, 1951. Scale: 1" = 50'