


APPROVED,

J. R. Hildebrand Date: August 9, 1951
Agent for Roanoke City Planning Commission

H. Clute Brumbaugh Date: August 9, 1951
City Engineer of Roanoke, Virginia.

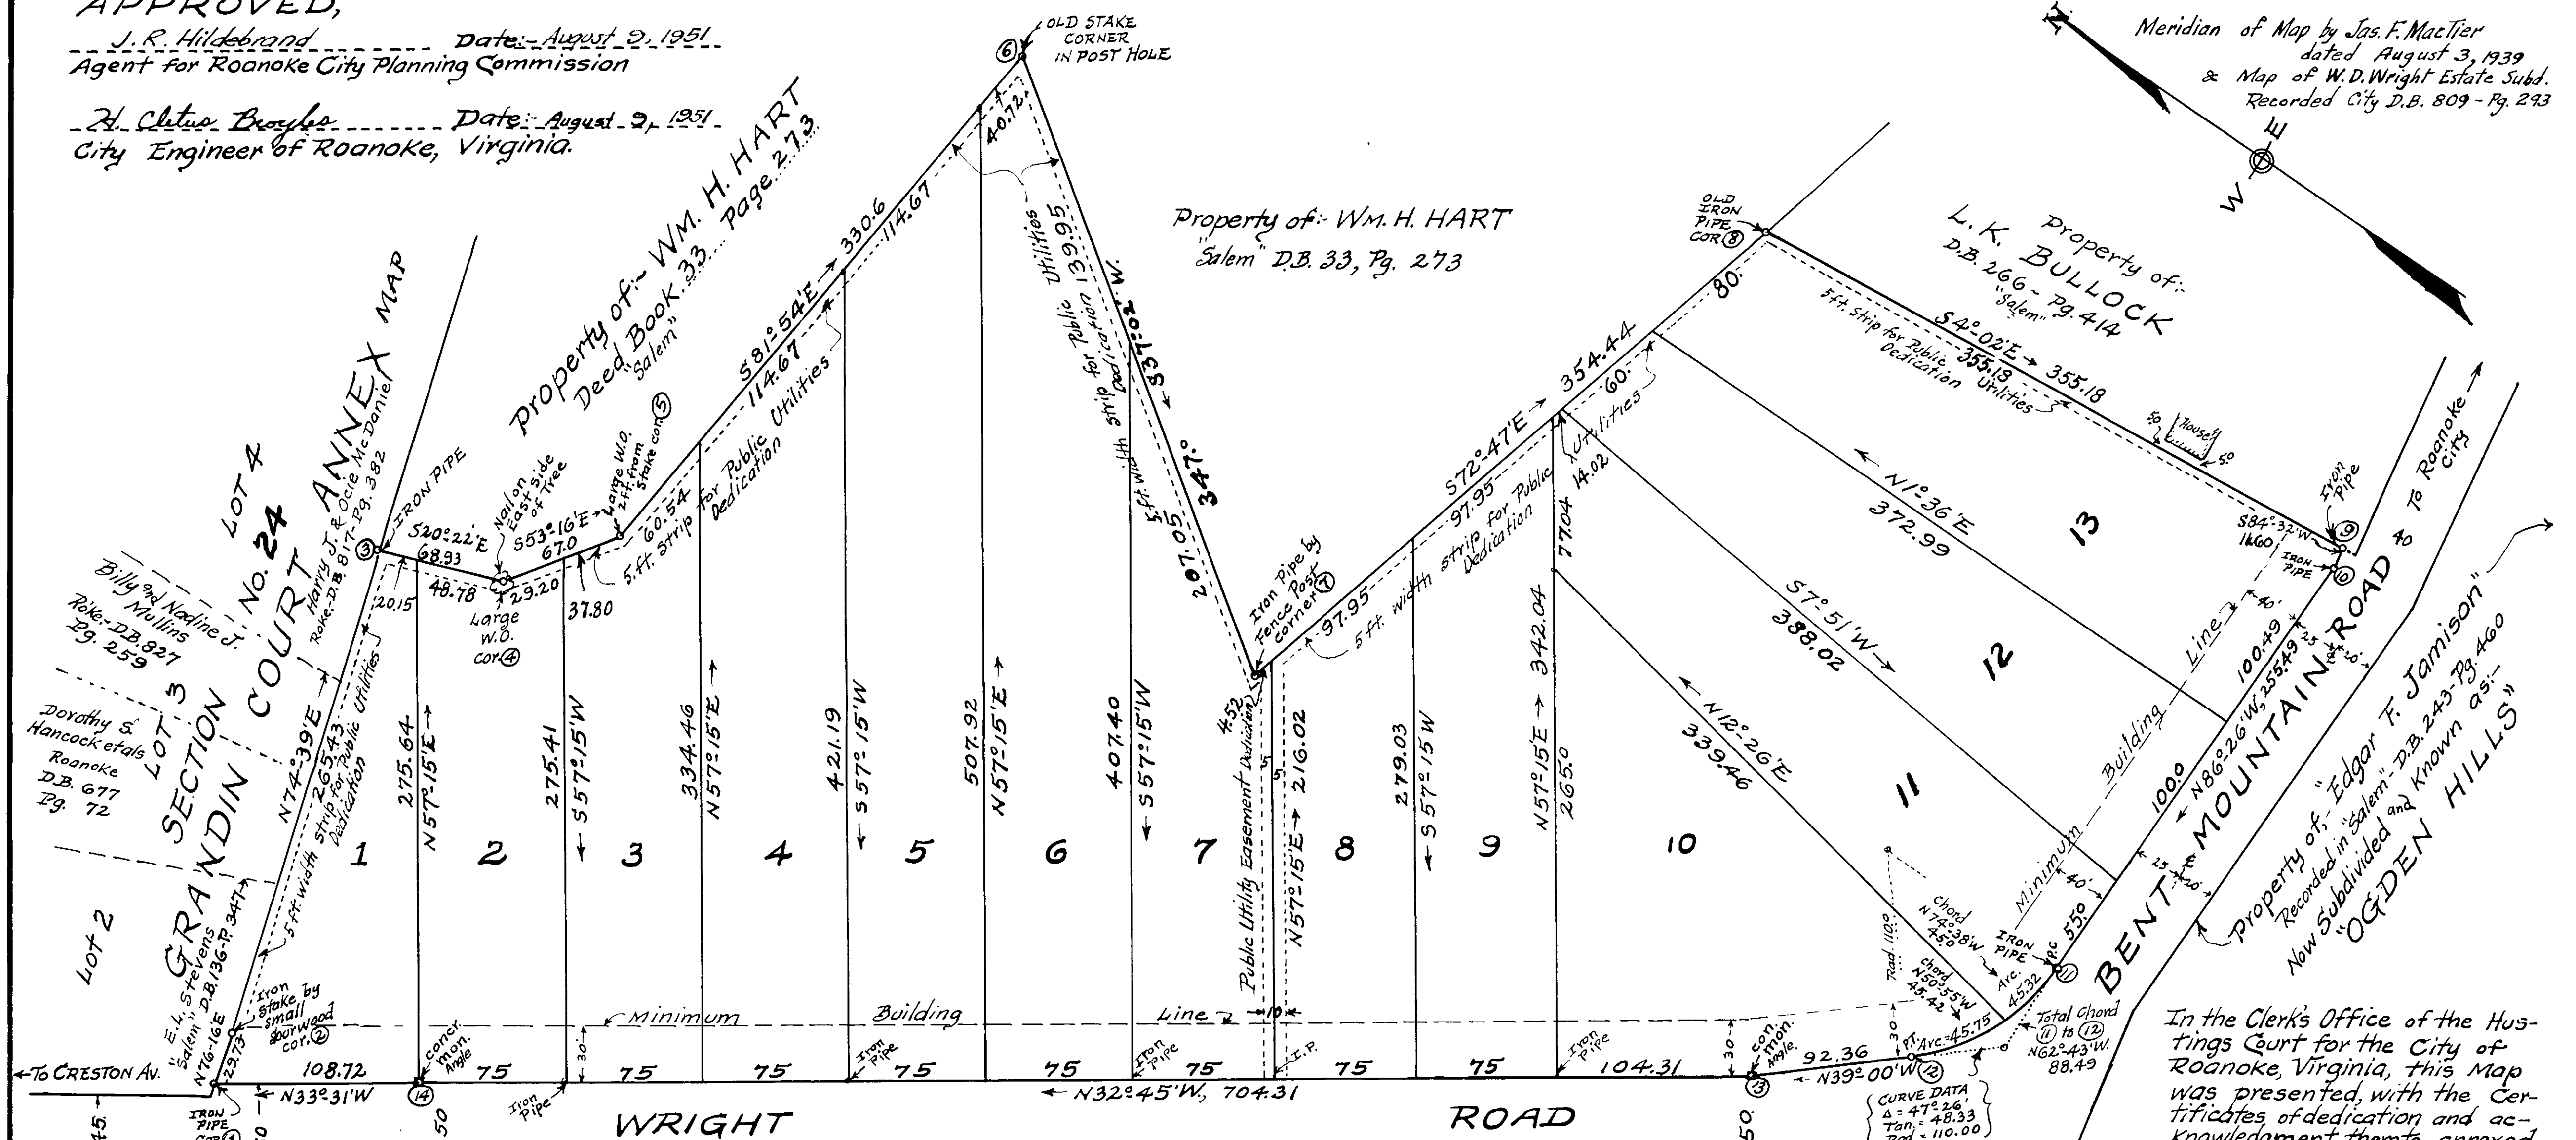

In the Clerk's Office of the Hastings Court for the City of Roanoke, Virginia, this Map was presented, with the Certificates of dedication and acknowledgment thereto annexed, is admitted to Record on...
Teste: R.J. Watson Clerk
By: E. C. Marshall Deputy Clerk

Property of: H.B. BOYNTON
D.B. 635 Page 415

1 2 3 4 5 6
ON THIS SIDE OF ROAD
= W. D. WRIGHT ESTATE SUBDIVISION of Rec. City D.B. 809, Pg. 293

KNOW ALL MEN BY THESE PRESENTS, - To Wit: That Virginia K. Wright, Lucy D. Slosson, and Preston W. Slosson, are the owners of the 13 lots shown hereon, known as the WRIGHT-SLOSSON Map. The said owners further certify that they have subdivided this land into the said lots, as shown hereon, entirely with their own free will and consent, as required by the Section of the Code of Virginia, thereto pertaining. In witness whereof is hereby placed the signatures and seals of said owners on the respective dates as shown hereon.

Virginia K. Wright (Seal) Date: July 31, 1951
OWNER

State of Virginia } To Wit: I, David M. Etheredge, Sr., a Notary Public in and for the aforesaid City and State, do hereby certify that Virginia K. Wright, whose name is signed to the writing above, has personally appeared before me, in my City and State, and acknowledged the same on... 1951.

My Commission expires Feb. 6, 1952. David M. Etheredge, Sr. NOTARY PUBLIC

State of Michigan, - To Wit: I, Elaine S. Fedale, a Notary Public in and for the aforesaid County and State, do hereby certify that Lucy D. Slosson and Preston W. Slosson, her husband, whose names are signed to the foregoing writing, have this day personally appeared before me, in my said County and State, and acknowledged the same. Given under my hand and Seal, this the 6th day of August, 1951.
My Commission expires 8-20-54. Elaine S. Fedale NOTARY PUBLIC

BOUNDARY - CLOSURE				SINE		COSINE	
Corners	Course	Distance		EAST	WEST	NORTH	SOUTH
1	2	N76°-16'E	29.73	28.88		7.06	
2	3	N74°-39'E	265.43	255.96		70.26	
3	4	S20°-22'E	68.93	23.99			64.62
4	5	S53°-16'E	67.00	53.70			40.07
5	6	S81°-54'E	330.60	327.30			46.58
6	7	S37°-02'W	347.00		208.99		277.01
7	8	S72°-47'E	354.44	338.56			104.91
8	9	S4°-02'E	355.18	24.98			354.30
9	10	S84°-32'W	11.60		11.55		1.11
10	11	N86°-26'W	255.49		254.99	15.89	
11	12	N62°-43'W	88.49		78.65	40.56	
12	13	N39°-00'W	92.36		58.12	71.48	
13	14	N32°-45'W	704.31		381.01	592.35	
14	1	N33°-31'W	108.72		60.03	90.64	
Totals,-		3069.25		1053.37	1053.34	888.54	888.60

CAPTION:-
Legal Reference - Property of: JOHN W. WRIGHT ESTATE
Recorded - Salem D.B. 218-44

MAP OF:-
WRIGHT-SLOSSON
SUBDIVISION
ROANOKE, VIRGINIA.
By: C.B. Malcolm & Son
State Cert. Engrs.
Date: July 2, 1951. Scale: 1"=50'
Drawn: J.A.C. Appr. Tax # 157-02-01 Cal. D.D.