


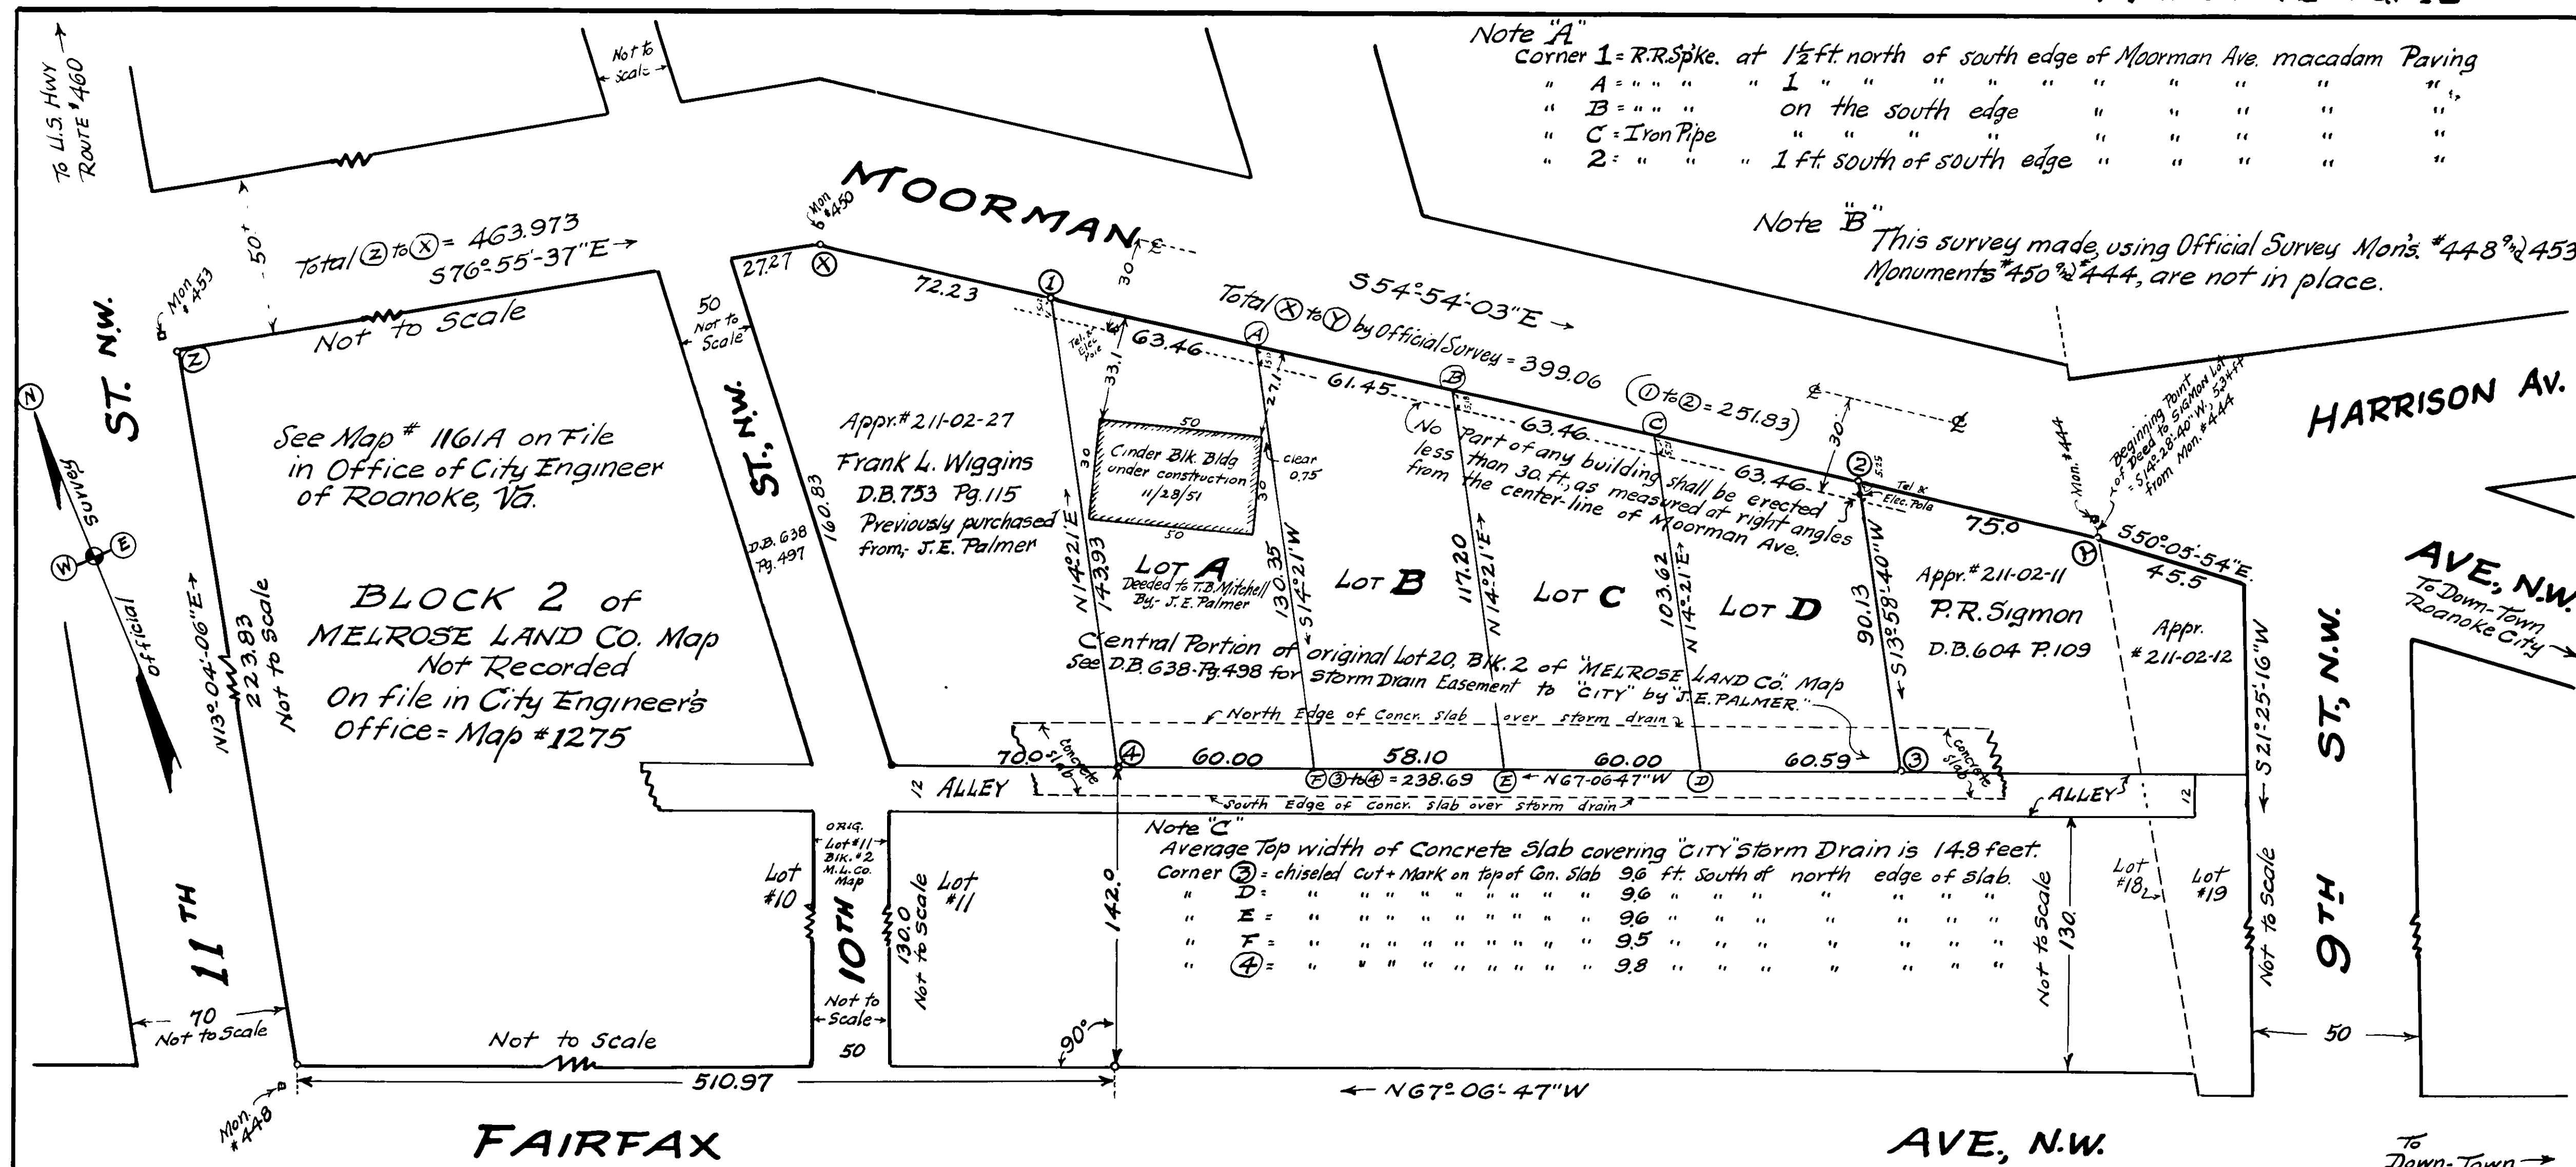

OUTSIDE BOUNDARY LINE CLOSURE of "J.E. PALMER" Property						
CORNERS	Bearing	Dist	COSINE		SINE	
			NORTH	SOUTH	EAST	WEST
1 2	S54°54'03"E	251.83		144.80	206.03	
2 3	S13°58'40"W	90.13		87.46		21.78
3 4	N67°06'47"W	238.69	92.82			219.91
4 1	N14°21'E	143.93	139.44		35.67	
TOTALS		724.58	232.26	232.26	241.70	241.69

KNOW ALL MEN BY THESE PRESENTS, To Wit:-
 That J.E. Palmer is the owner of the land shown hereon, bounded by corners ① ② ③ and ④ constituting a Central Portion of Lot 20, BK. 2 of MELROSE LAND Co. Map, dedeed to said owner as shown by Deed of record in the Clerk's Office of the Hustings Court of Roanoke City, Va., in Deed Book 333- Page 376.
 The said owner further certifies that he has subdivided this land into lots A, B, C and D, with his own free will and consent, as required by the Section of the Code of Virginia, thereto applying.
 In witness whereof, is hereby placed the signature & Seal of said owner on Dec. 3rd 1951.
 City of Meridian
 State of Mississippi
 I, Bruce S. Powell, a Notary Public, in and for the aforesaid City and State, do hereby certify that J.E. Palmer, whose name is signed to the foregoing writing, dated Dec. 3rd 1951, has personally appeared before me in my aforesaid City and State, and acknowledged the same on Dec. 3rd 1951. My Commission expires August 21, 1955.
 In the Clerk's Office of the Hustings Court for the City of Roanoke, Virginia, this Map is presented on JANUARY 2nd 1952 and with the Certificate of acknowledgment and dedication thereto annexed, is admitted to Record at 3:20 o'clock P.M.
 Tested: R.J. WATSON, Clerk By: J. E. Palmer (Seal) OWNER
 Deputy Clerk.

APPROVED:-
 H. Clitus Broyles Date: Dec. 26, 1951
 City Engineer of Roanoke, Virginia.
 J. R. Hildebrand Date: Dec. 26, 1951
 Agent for Roanoke City Planning Commission.
 Drawn by: C.M.W.
 Checked by: C.M.W.
 Note Book # BG-50

"PALMER" Caption Property Rec. in D.B. 333 Pg. 376
 PLAT of SURVEY
 SHOWING SUBDIVISION
 PROPERTY OF:-
J. E. PALMER
 Bounded by Corners ① ② ③ and ④
 Being a Central Portion of Lot #20
 Block #2 of MELROSE LAND Co. Map
 ROANOKE, VIRGINIA.
 By: C.B. Malcolm & Son
 Va. State Cert. Engrs.
 Date: Nov. 28, 1951. Scale 1"=30'
 Appraisal # 211-02-10