


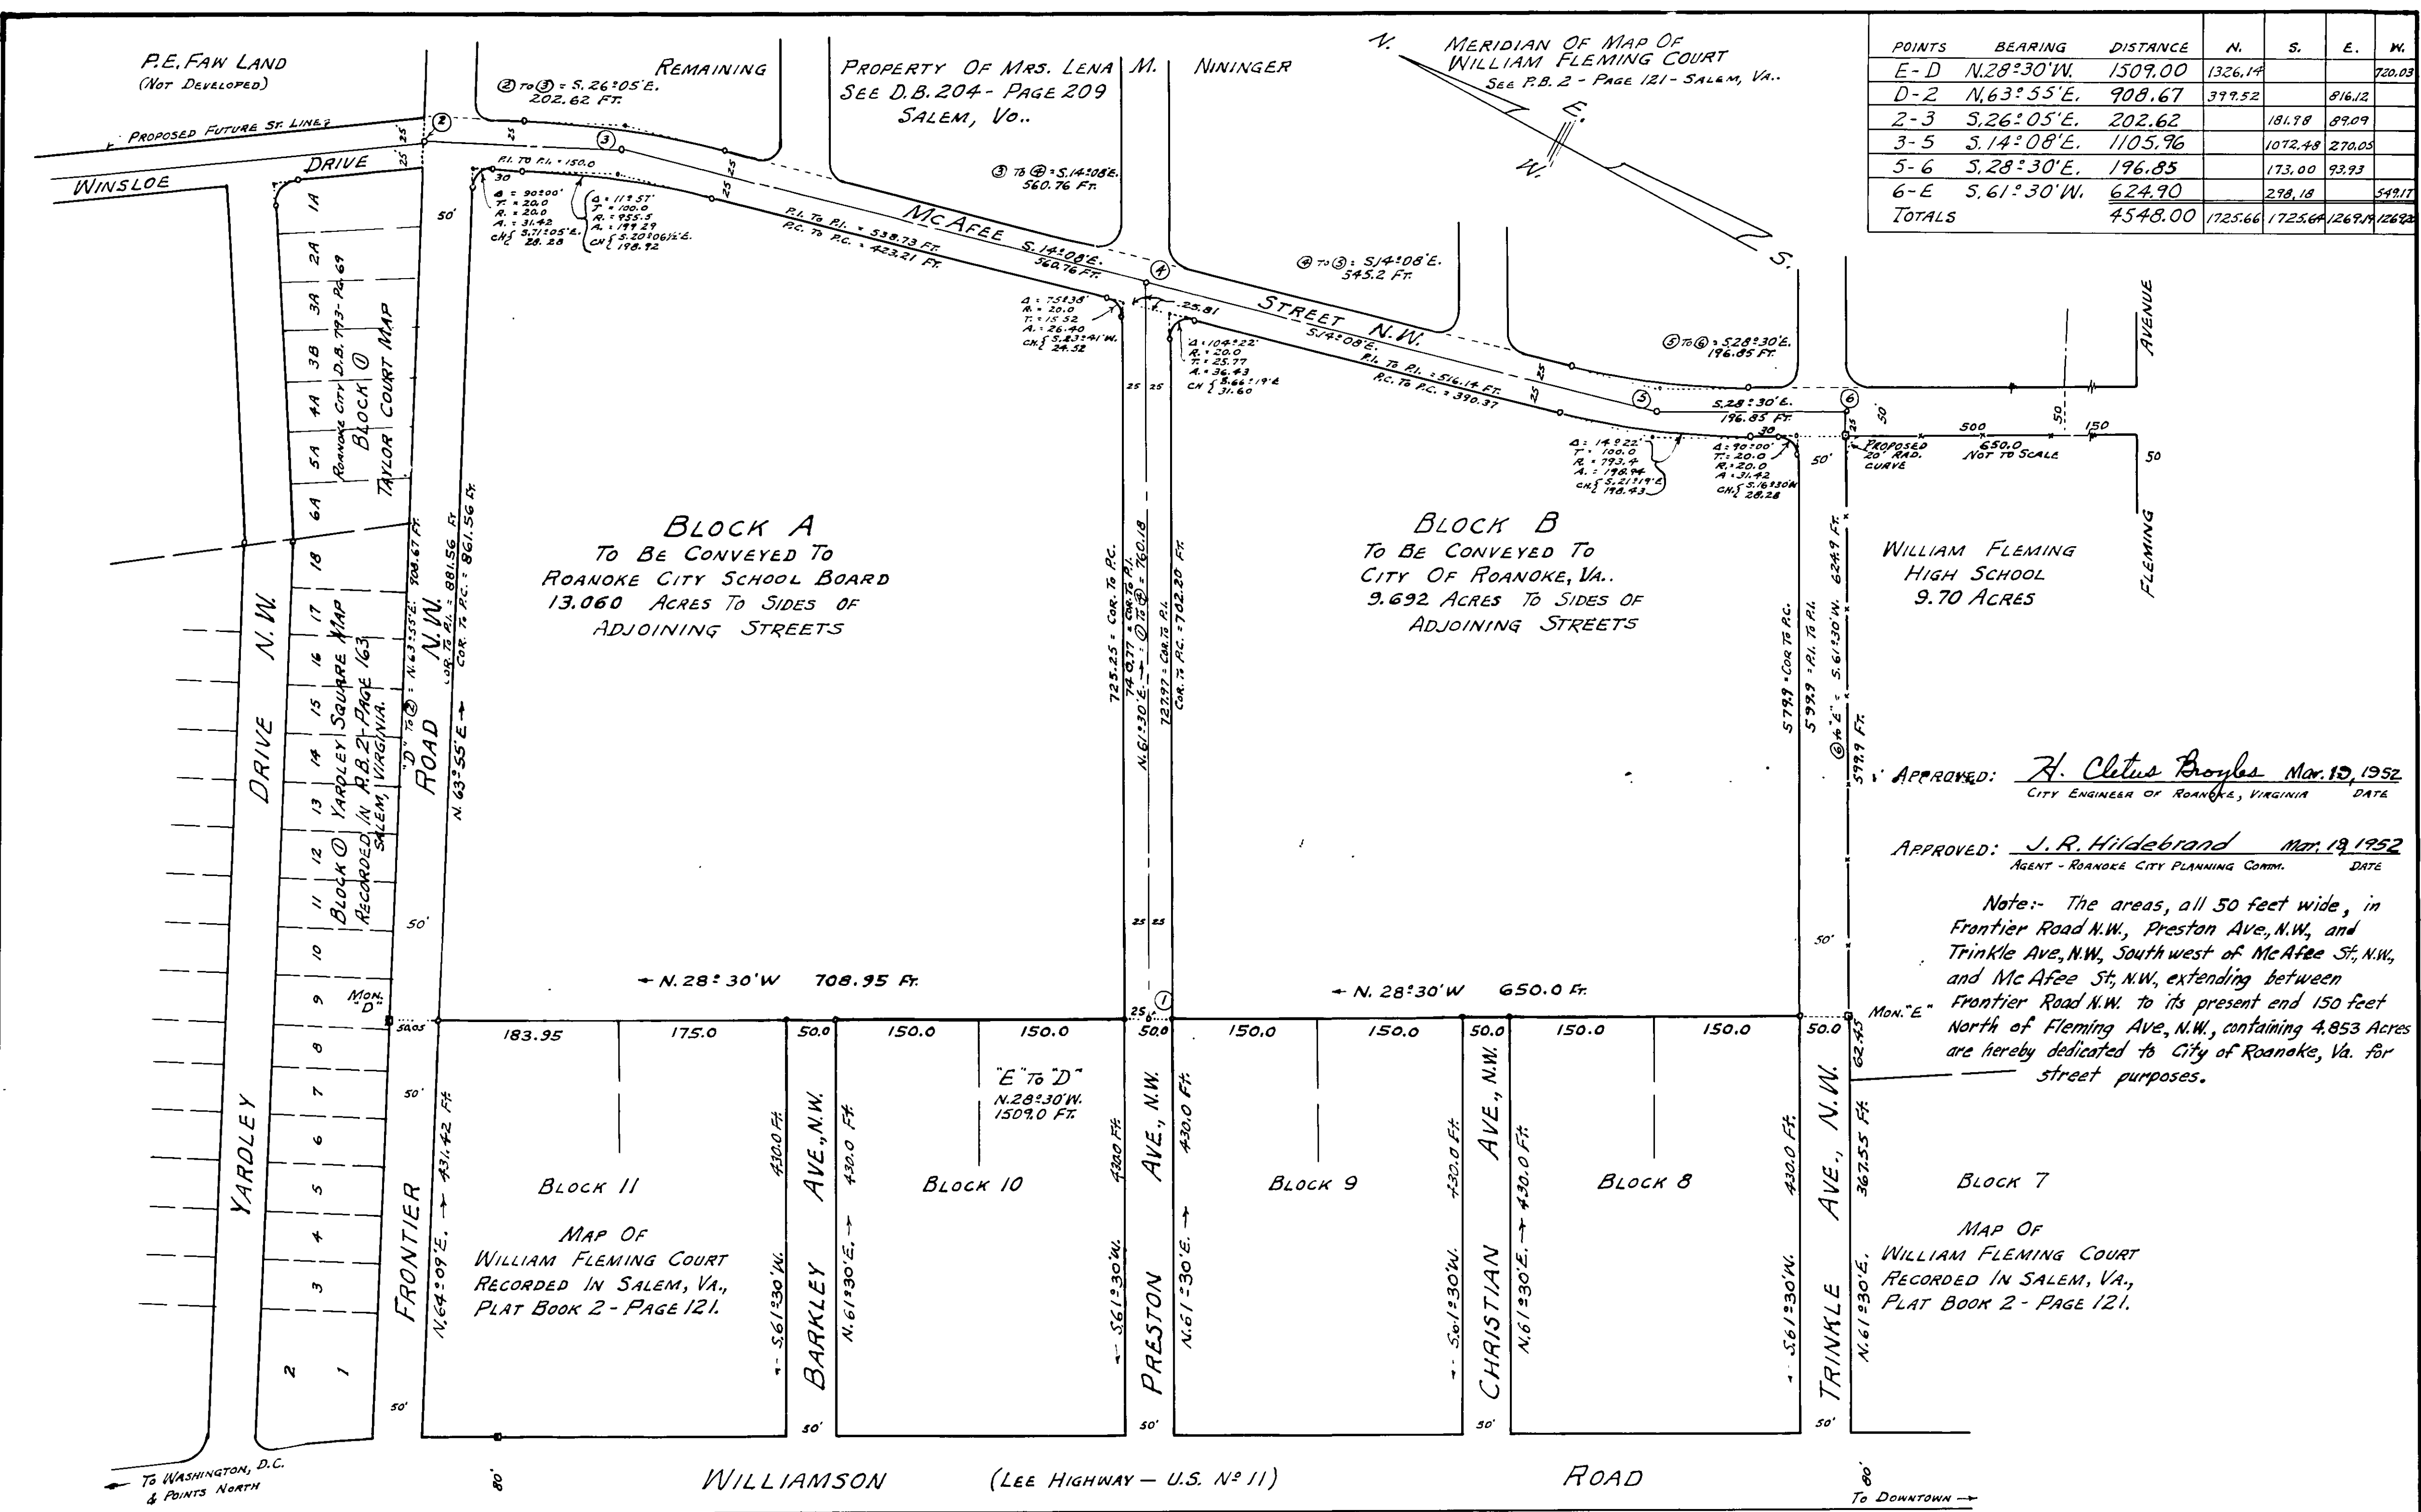

APPROVED: H. Citrus Boyles Mar. 13, 1952
CITY ENGINEER OF ROANOKE, VIRGINIA DATE

APPROVED: J. R. Hildebrand Mar. 19, 1952
AGENT - ROANOKE CITY PLANNING COMM. DATE

Note:- The areas, all 50 feet wide, in Frontier Road N.W., Preston Ave. N.W., and Trinkle Ave. N.W., South west of McAfee St. N.W., and McAfee St. N.W., extending between Frontier Road N.W. to its present end 150 feet North of Fleming Ave. N.W., containing 4.853 Acres are hereby dedicated to City of Roanoke, Va. for street purposes.

Know All Men By These Presents, To Wit:-
That Lena M. Nininger is the owner of the land shown hereon subdivided into Blocks A & B, inclusive, known as Map No. 7 of portion of William Fleming Court. The said owner further certifies that she has subdivided this land into Blocks as shown hereon entirely with her own free will and consent in compliance with the section of the Code of Virginia thereto applying. In witness thereof is hereby placed the signature and seal of the said owner on this 8th day of March, 1952.

Lena M. Nininger
Owner

City of Roanoke:
State of Virginia: To Wit:
I, W. G. Turner, Jr., a Notary Public in and for the aforesaid City and State do hereby certify that Lena M. Nininger, whose name is signed to the annexed writing bearing date of March 8th, 1952, has personally appeared before me in my City and State and acknowledged the same on March 8, 1952.

My Commission expires April 16, 1954.

W. G. Turner, Jr.
Notary Public

In the Clerk's Office of the Hustings Court for the City of Roanoke, Va., this Map with the certificates of dedication and acknowledgement thereto annexed is admitted to record on this 21 day of March 1952. at 3:20 o'clock P.M.

Teste: R. J. Watson, Clerk
By: Steve D. Dyer, Deputy Clerk.

LEGAL REFERENCE - SEE DEED BOOK 204 - Pg. 209 - SALEM, VA.

MAP No 7
OF PORTION OF
WILLIAM FLEMING COURT
SHOWING BLOCKS A AND B
PROPERTY OF
MRS. LENA M. NININGER
ROANOKE, VIRGINIA.
DATE: JANUARY 26, 1952.

By: C. B. Malcolm and Son
State Cert. Engrs.

SCALE - 1"=100.