

KNOW ALL MEN BY THESE PRESENTS,

That, W. Price Fields and Estelle C. Fields, are the owners of Lot #5, Blk #3 of the "CLAYTOR" Map and lots 4 to 7, inclusive of the "NEWLAND" Map, and that A.P. Martin and Bessie C. Martin, are the owners of lots 1, 2, 3, 4 and the south part of lot 6, Block 3 of the "WM. CLAYTOR" Map.

The said owners further certify, that they have resubdivided this land, making New Lot F1, and have made new Alley location, and abolished old Alley locations, as shown hereon, entirely with their own free will and accord, as required by the Section of the Code of Virginia, thereto applying.

In witness whereof, is hereby placed the signatures and Seals of the said owners on March 6, 1953.

W. Price Fields (Seal)

Estelle C. Fields (Seal)

A.P. Martin (Seal)

Bessie C. Martin (Seal)

State of Virginia, City of Roanoke.

I, W. H. Simpson, a Notary Public, in and for the aforesaid City and State, do hereby certify that W. Price Fields and Estelle C. Fields, and A.P. Martin and Bessie C. Martin, whose names are signed to the foregoing writing, dated Jan. 2, 1953, have each personally appeared before me on 9th Jan. 1953, and acknowledged the same.



My Commission Expires Mar. 6th 1953

W. H. Simpson,
Notary Public

In the Clerks Office of the Hustings Court for the City of Roanoke, Virginia, this Map is presented on March 3, 1953, and with the certificate of acknowledgment, thereto annexed, is admitted to Record at 12:15 o'clock A.M.

Teste: R. J. Watson
Clerk

By: Lena Testerman
Deputy Clerk

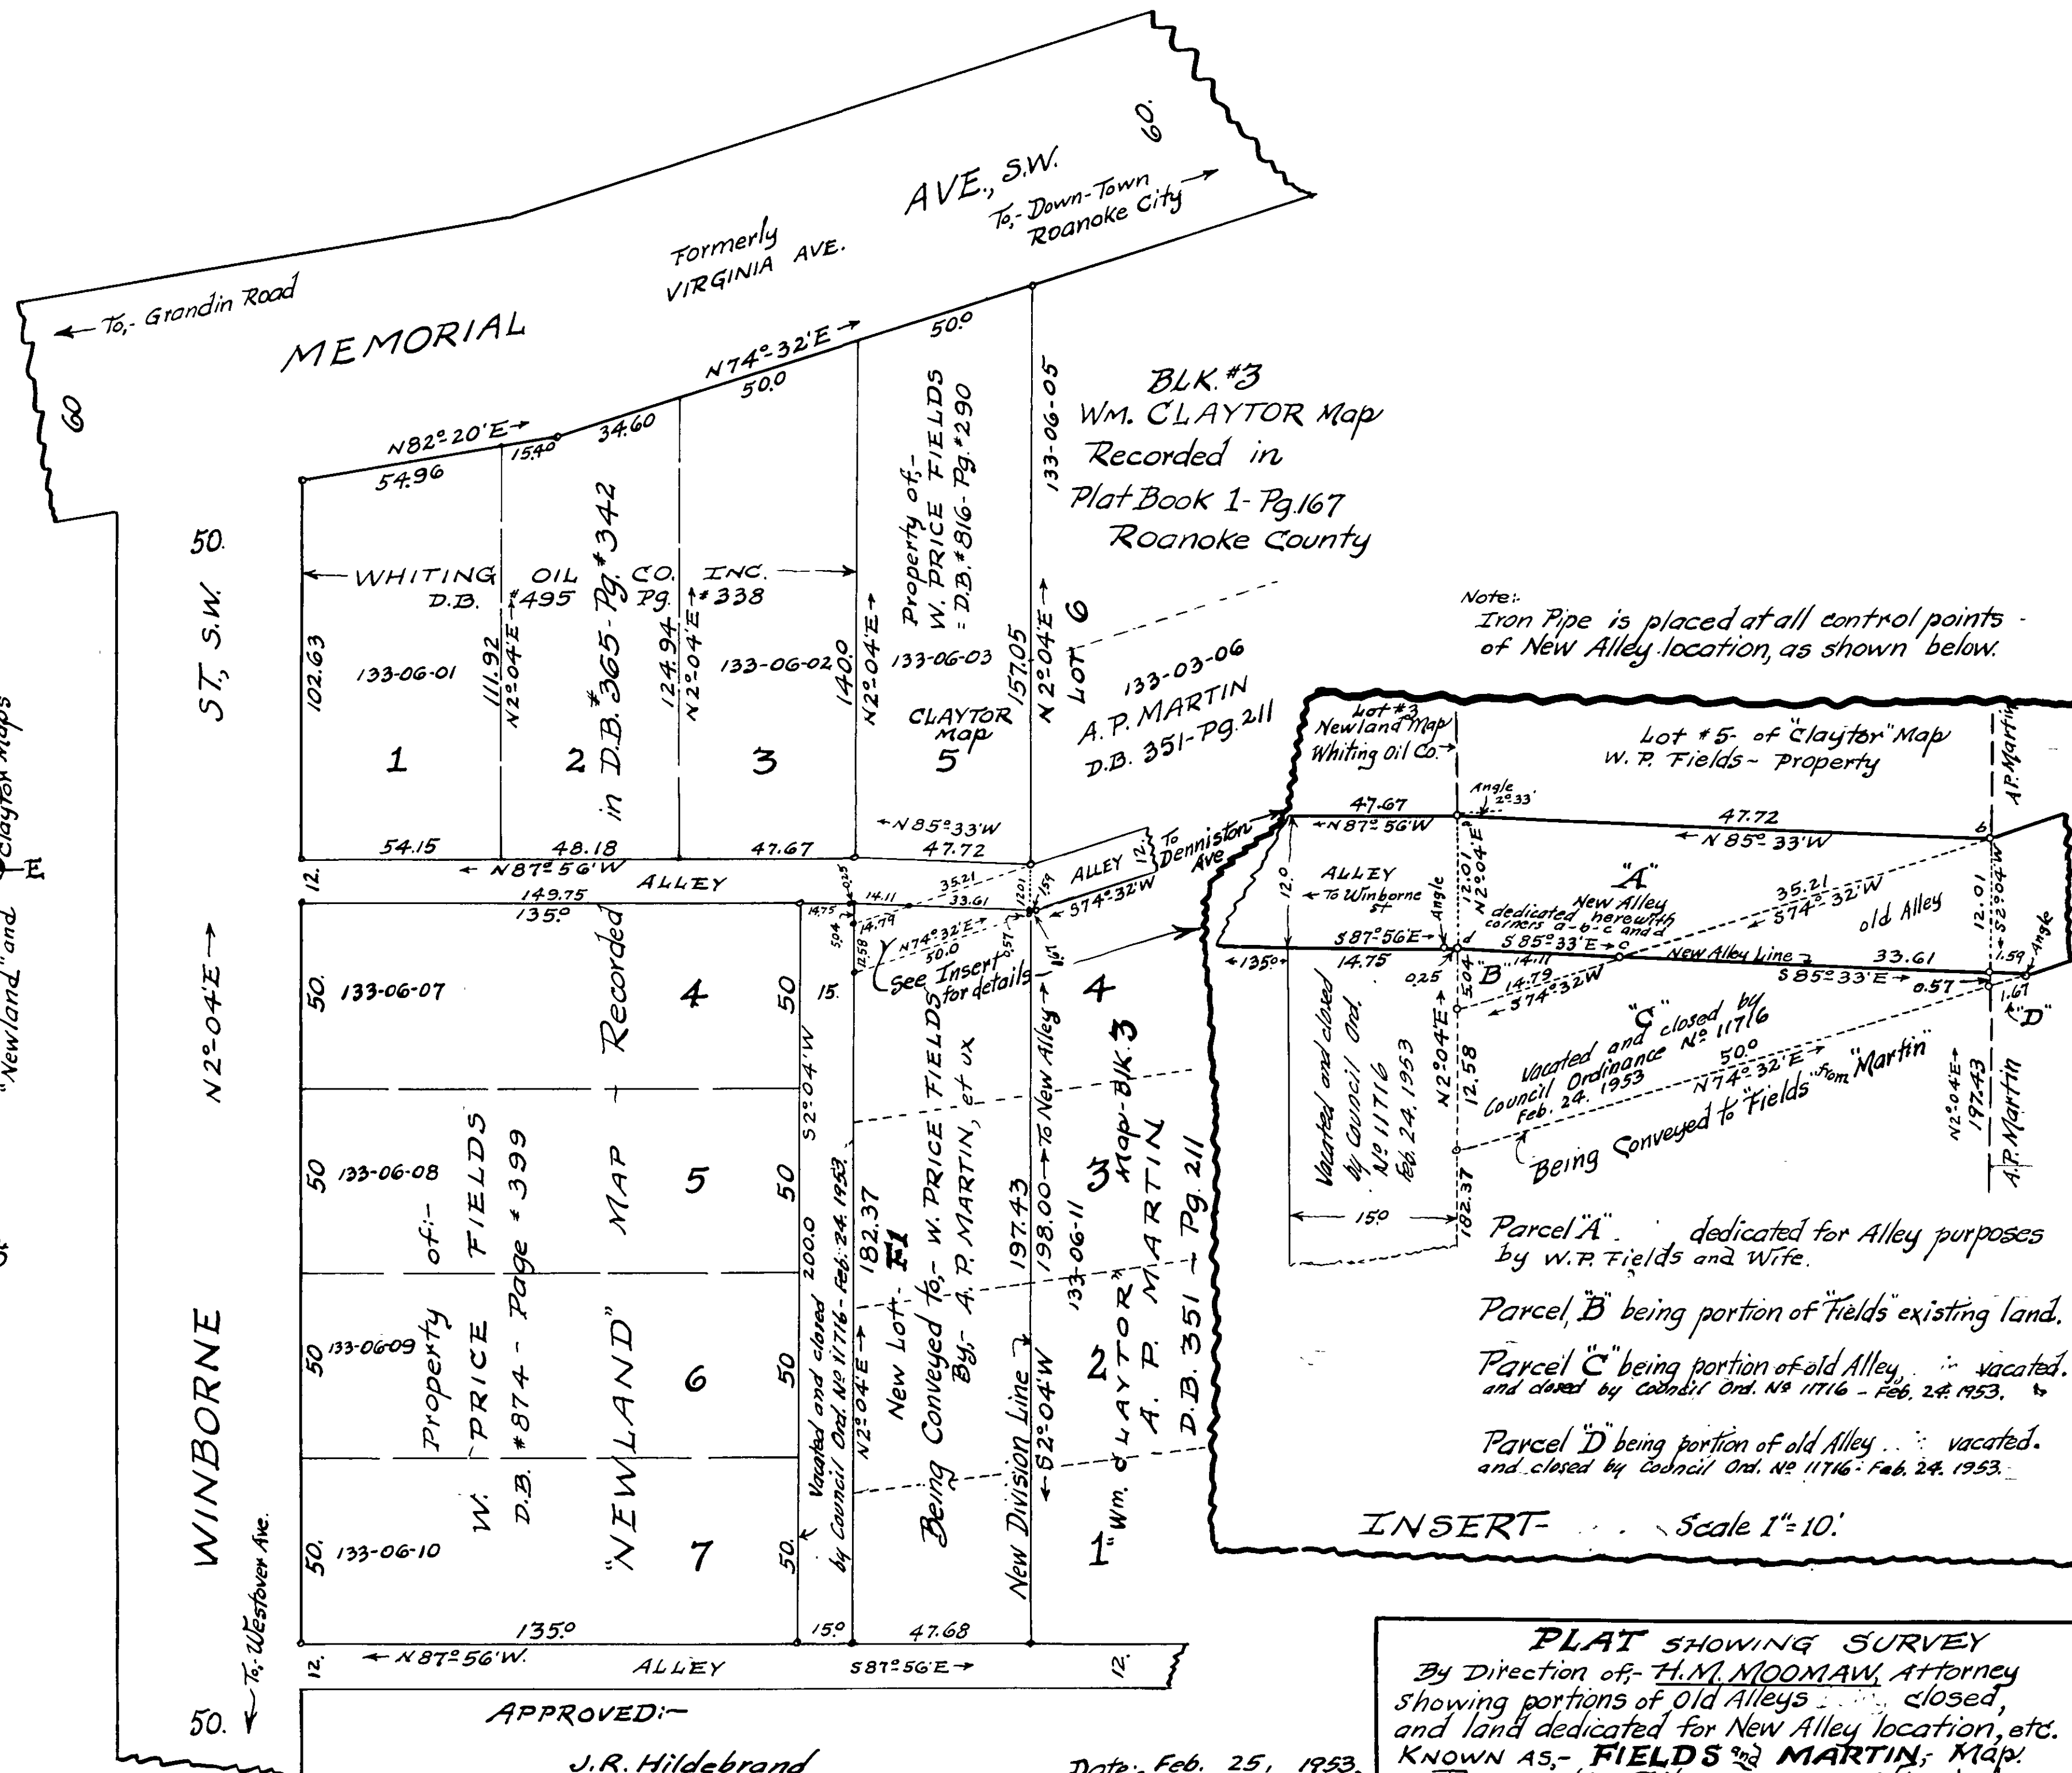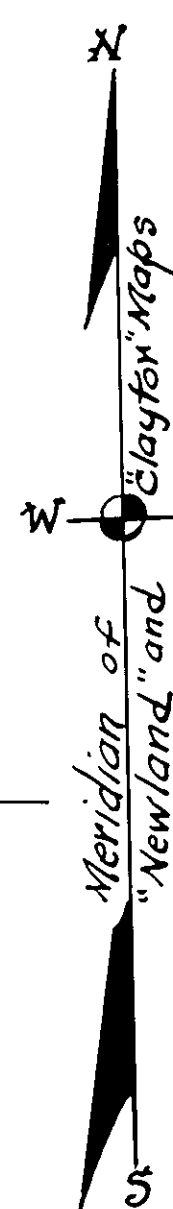

APPROVED:-

J.R. Hildebrand
Agent for Roanoke City Planning Commission

Date: Feb. 25, 1953.

H. Clatus Broyles
City Engineer of Roanoke, Virginia.

Date: Feb. 25, 1953.

PLAT SHOWING SURVEY
By Direction of: H.M. MOONAW, Attorney
showing portions of Old Alleys, closed,
and land dedicated for New Alley location, etc.
KNOWN AS: **FIELDS and MARTIN**, Map
IN: **Roanoke City, Virginia.**

By: C.B. Malcolm & Son.
Va. State Cert. Engrs
Roanoke, Va.
Date: Jan. 2, 1953
checked by: [Signature]
Scale: 1"=30'