


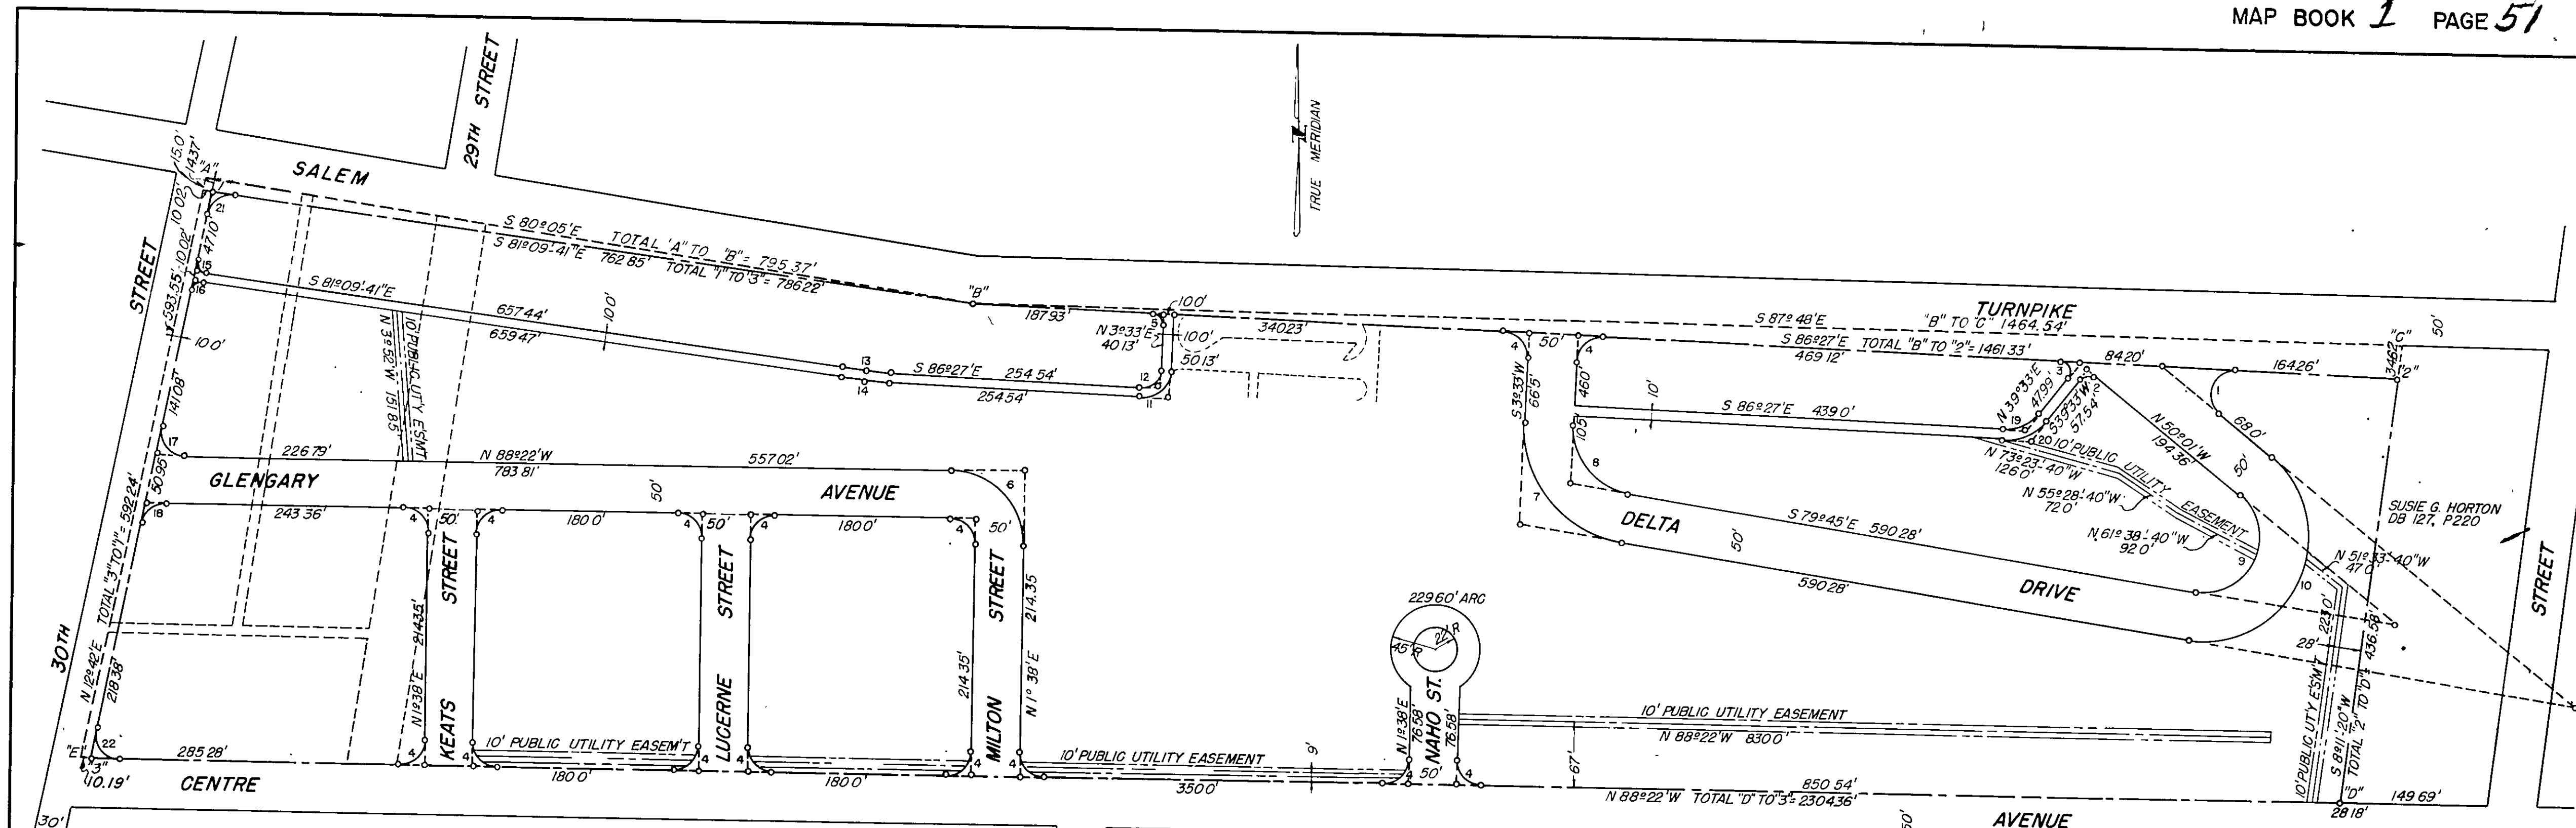

- NOTES
1. CURVES ARE REFERENCED TO CURVE DATA THUS, 22.
 2. DASHED LINES INDICATE ORIGINAL STREET AND ALLEY LOCATIONS, AND LIMITS OF ORIGINAL PROPERTY PURCHASED BY THE ROANOKE REDEVELOPMENT AND HOUSING AUTHORITY.
 3. MONUMENTS, AS PRESCRIBED BY THE SUBDIVISION ORDINANCE, ARE SET AT CORNERS "1", "B", AND "2". IRON PINS ARE SET AT ALL OTHER CORNERS.
 4. FOR CLOSING OF ORIGINAL STREETS AND ALLEYS SEE ORDINANCE NO. 11061, DATED MAY 30, 1951.

CURVE DATA				
CURVE	DELTA	RADIUS	TANGENT	ARC
1	143° 34'	25.0'	75.96'	62.64'
2	90° 26'	10.0'	10.08'	15.78'
3	126° 00'	10.0'	19.63'	21.99'
4	90° 00'	25.0'	25.0'	39.27'
5	90° 00'	10.0'	10.0'	15.71'
6	90° 00'	75.0'	75.0'	117.81'
7	83° 18'	115.94'	103.12'	168.55'
8	83° 18'	65.94'	58.65'	95.87'
9	150° 16'	55.70'	209.83'	146.08'
10	150° 16'	105.70'	398.18'	277.21'
11	90° 00'	31.53'	31.53'	49.53'
12	90° 00'	21.53'	21.53'	33.82'
13	5° 17' 19"	567.96'	26.23'	52.43'
14	5° 17' 19"	577.96'	26.69'	53.35'
15	93° 51' 41"	10.0'	10.70'	16.36'
16	86° 08' 19"	10.0'	9.35'	15.05'
17	101° 04'	25.0'	30.36'	44.10'
18	78° 56'	25.0'	20.58'	34.44'
19	54° 00'	44.82'	22.84'	42.24'
20	54° 00'	54.82'	27.93'	51.67'
21	86° 08' 19"	25.0'	23.37'	37.59'
22	101° 04'	25.0'	30.36'	44.10'

STATION	COSINE	DISTANCE	SINE	LATITUDE		DEPARTURE	
				NORTH	SOUTH	EAST	WEST
A							
S 80°05'E	.1722156	795.37'	.9850593		136.98	783.49	
B							
S 87°48'E	.0383878	1464.54	.9992629		56.22	1463.46	
C							
S 11°20'W	.9898039	471.20	.1424370		466.40		67.12
D							
N 88°22'W	.0285032	2314.55	.9995937	65.97			2313.61
E							
N 12°42'E	.9755345	608.53	.2198462	593.64		133.78	
A							
				659.61	659.60	2380.73	2380.73
1							
S 81°09'41"E	.1536518	786.22	.9881251		120.80	776.88	
B							
S 86°27'E	.0619196	1461.33	.9980811		90.49	1458.53	
2							
S 8°11'20"W	.9898039	436.58	.1424370		432.13		62.19
D							
N 88°22'W	.0285032	2304.36	.9995937	65.68			2304.42
3							
N 12°42'E	.9755345	592.24	.2196462	577.73		130.20	
1							
				643.41	643.41	2365.61	2365.61

State of Virginia
City of Roanoke To Wit:

This day personally appeared before the undersigned NOTARY PUBLIC in and for the City and State aforesaid C. FRED MANGUS and RICHARD L. BECK, Chairman and Secretary-Treasurer respectively of The City of Roanoke Redevelopment and Housing Authority and acknowledged their signatures above as such officers for and on behalf of and with the consent of said Authority in my City and State aforesaid.

Given under my hand this 26th day of January, 1955.

James H. Wells
Notary Public

My commission expires October 26, 1958

In the Clerk's Office of the Husting's Court for the City of Roanoke, Virginia, this map is presented on Feb 24, 1954, and is admitted to record at 2:00 o'clock P.M.

Teste: R. J. Watson Clerk By Gene Testerman Deputy Clerk

Approved: J. R. Hildebrand April 30, 1954
Agent, City of Roanoke Planning Commission

Approved: H. Clatus Broyles 4-30-54
City Engineer, City of Roanoke, Virginia

Approved: _____
The City of Roanoke Redevelopment And Housing Authority.

By: C. Fred Mangus
Chairman

Richard L. Beck
Secretary-Treasurer

MAP
OF
LANSDOWNE PARK PROJECT-VA-11-1
PROPERTY OF
THE CITY OF ROANOKE REDEVELOPMENT & HOUSING AUTHORITY
(THIS MAP TO BE A PART OF DEED FROM AUTHORITY TO THE CITY OF ROANOKE, VA.)
ROANOKE, VIRGINIA
Mattern & Mattern Engineers
DATE: MAY, 1954 SCALE: 1"=100'

CERTIFIED CORRECT: Sheldon S. Mattern
State Certified Engineer