


PRIVATE PROPERTY IN PROJECT AREA				
OWNER	LOT	BLOCK	MAP	LEGAL REFERENCES
ROSELYNN STAPLES	5	10	LINCOLN COURT	DB 273 P 384 CITY ORD NO 11086 & 11220
SYLVESTER & JUANITA B FORD	6	10	LINCOLN COURT	DB 784 P 463 DB 876 P 496 CITY ORD. NO. 11086 & 11220
ROSCOE BANKS	17-18	10	LINCOLN COURT	DB 197 P 201 CITY ORD. NO. 11086
WALTER M. & MARY E. PETTUS	1-2	16	LINCOLN COURT	DB 876 P 377 CITY ORD. NO. 11086
ARCHIE O & VIRGINIA JONES	29	11	LINCOLN COURT	DB 804 P 198 CITY ORD. NO. 11086
JOSEPH C & MARY M GROGAN	30	11	LINCOLN COURT	DB 868 P 81 CITY ORD. NO. 11086
R L GRAVELY	1	12	LINCOLN COURT	DB 850 P 458 CITY ORD. NO. 11086
ROBERT LEE GRAVELY	2	12	LINCOLN COURT	DB 198 P 59 CITY ORD. NO. 11086

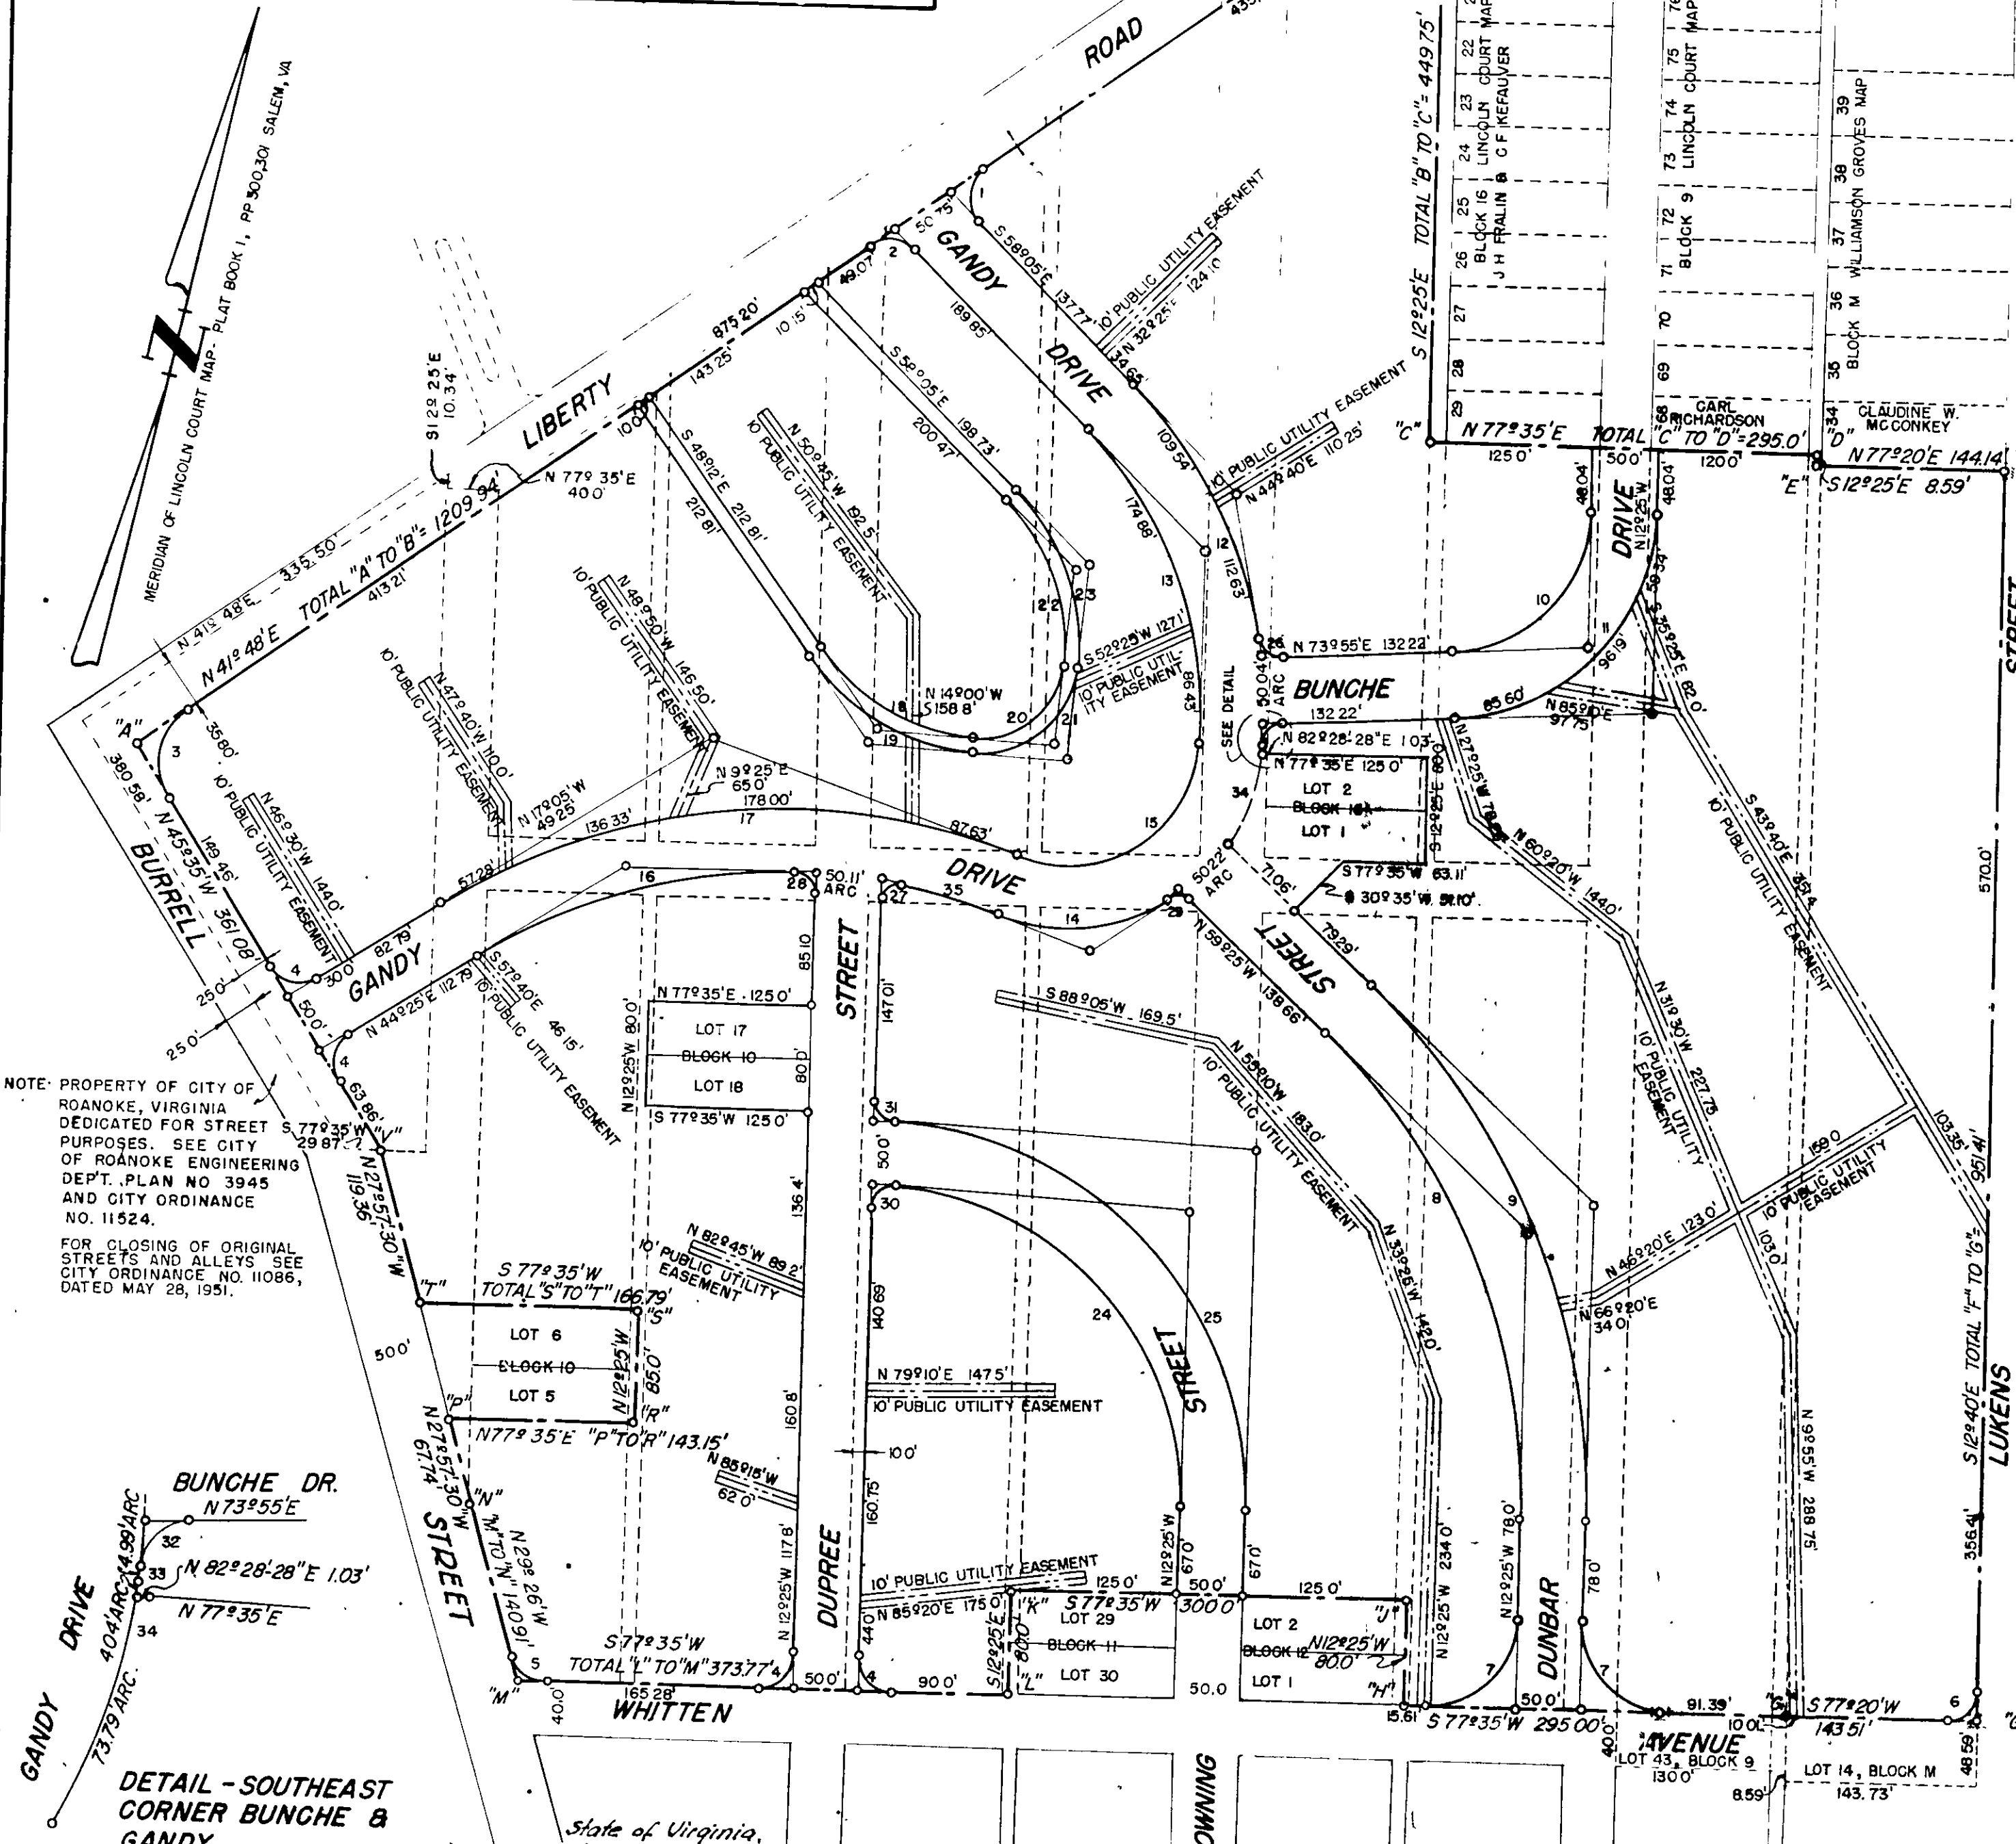

STATION	COS	DISTANCE	SINE	LATITUDE		DEPARTURE		
				NORTH	SOUTH	EAST	WEST	
A								
N 41° 48' E	.7454760	12099.4	.6665325	901.98		806.46		
B								
S 12° 25' E	.9766098	449.75	.2150194		439.23	96.70		
C								
N 77° 35' E	.2150194	295.00	.9766098	63.43		288.10		
D								
S 12° 25' E	.9766098	8.59	.2150194		8.39	1.85		
E								
N 77° 20' E	.2192786	144.14	.9756623	31.61		140.63		
F								
S 12° 40' E	.9756623	951.41	.2192786		928.25	208.62		
G								
S 77° 20' W	.2192786	143.51	.9756623		31.47	140.02		
G ₁								
S 77° 35' W	.2150194	295.00	.9766098		63.43	288.10		
H								
N 12° 25' W	.9766098	80.00'	.2150194	78.13		17.20		
J								
S 77° 35' W	.2150194	300.00	.9766098		64.51	292.98		
K								
S 12° 25' E	.9766098	80.00	.2150194		78.13	17.20		
L								
S 77° 35' W	.2150194	373.77	.9766098		80.37	365.03		
M								
N 29° 26' W	.8709281	140.91	.4914105	122.72		69.24		
N								
N 27° 57' 30" W	.8832888	67.74	.4688293	59.83		31.76		
P								
N 77° 35' E	.2150194	143.15	.9766098	30.78		139.80		
R								
N 12° 25' W	.9766098	85.0	.2150194	83.01		18.28		
S								
S 77° 35' W	.2150194	166.79	.9766098		35.86	162.89		
T								
N 27° 57' 30" W	.8832888	119.36	.4688293	105.43		55.96		
V								
N 45° 35' W	.6988711	361.08	.7142691	252.71		257.91		

CURVE DATA				
NO.	DELTA	RADIUS	TANGENT	ARC
1	99° 53'	25.0'	29.73'	43.58'
2	80° 07'	25.0'	21.02'	34.96'
3	87° 23'	50.0'	47.76'	7626'
4	90° 00'	25.0'	25.00'	39.27'
5	72° 59'	25.0'	18.49'	31.84'
6	90°	25.0'	25.00'	39.27'
7	90° 00'	69.0'	69.00'	108.38'
8	47° 00'	499.05'	216.99'	409.37'
9	47° 00'	549.05'	238.73'	450.39'
10	86° 20'	110.03'	103.20'	165.79'
11	86° 20'	160.03'	150.10'	241.13'
12	35° 48'	355.55'	114.85'	222.17'
13	49° 00'	305.55'	139.25'	261.31'
14	53° 01' 42"	148.70'	74.19'	137.62'
15	106° 50'	98.70'	132.98'	184.04'
16	32° 57' 50"	443.36'	129.90'	255.08'
17	53° 20'	493.36'	247.77'	459.24'
18	50° 52'	157.93'	75.10'	140.21'
19	50° 52'	167.93'	79.86'	149.09'
20	88° 09'	63.06'	61.06'	97.02'
21	88° 09'	73.06'	70.74'	112.40'
22	50° 52'	157.93'	75.10'	140.21'
23	50° 52'	167.93'	79.86'	149.09'
24	86° 18' 40"	239.44'	224.50'	360.70'
25	87° 16' 53"	289.44'	276.02'	440.92'
26	83° 48'	15.0'	13.46'	21.94'
27	100° 32' 31"	15.0'	18.05'	26.32'
28	90° 12' 13"	15.0'	15.06'	23.62'
29	75° 51' 42"	15.0'	11.69'	19.86'
30	93° 41' 20"	15.0'	16.00'	24.53'
31	87° 16' 53"	15.0'	14.30'	22.85'
32	83° 48' 12"	15.0'	13.46'	21.94'
33	00° 48' 12"	355.55'	2.49'	4.99'
34	28° 25' 56"	148.70'	37.67'	77.83'
35	9° 37' 29"	443.36'	37.33'	74.48'

NOTES:

1. CURVES ARE REFERENCED TO CURVE DATA THUS, 22.
2. DASHED LINES INDICATE ORIGINAL STREET AND ALLEY LOCATIONS, AND LIMITS OF ORIGINAL PROPERTY PURCHASED BY THE ROANOKE REDEVELOPMENT AND HOUSING AUTHORITY.
3. MONUMENTS, AS PRESCRIBED BY THE SUBDIVISION ORDINANCE, ARE SET AT CORNERS "A", "G", AND "G₁". IRON PINS ARE SET AT ALL OTHER CORNERS.

NOTES:

1. CURVES ARE REFERENCED TO CURVE DATA THUS, 22.
2. DASHED LINES INDICATE ORIGINAL STREET AND ALLEY LOCATIONS, AND LIMITS OF ORIGINAL PROPERTY PURCHASED BY THE ROANOKE REDEVELOPMENT AND HOUSING AUTHORITY.
3. MONUMENTS, AS PRESCRIBED BY THE SUBDIVISION ORDINANCE, ARE SET AT CORNERS "A", "G", AND "G". IRON PINS ARE SET AT ALL OTHER CORNERS.

In the Clerk's Office of the Husting's Court for the City of Roanoke, Virginia, this map is presented on Feb. 24, 1954, and is admitted to record at 2:50 o'clock P. M.

Teste: R. J. Williams Clerk By: Gene Lester Deputy Clerk

Approved: J. R. Hildebrand April 30, 1954
Agent, City of Roanoke Planning Commission

Approved: H. Clute Broyles 4-30-54
City Engineer, City of Roanoke, Virginia

Approved: _____
The City of Roanoke Redevelopment
And Housing Authority
By: C. Fred Mangus
Chairman
Nicholas Cook
Secretary-Treasurer

MAP
OF
LINCOLN TERRACE PROJECT-VA-11-2

PROPERTY OF
THE CITY OF ROANOKE REDEVELOPMENT & HOUSING AUTHORITY
(THIS MAP TO BE A PART OF DEED FROM AUTHORITY TO THE CITY OF ROANOKE, VA.)
ROANOKE, VIRGINIA

Mattern & Mattern Engineers
DATE: MAY, 1954 SCALE: 1"=100'

State of Virginia,
City of Roanoke, To-Wit:- This day personally appeared before the undersigned NOTARY PUBLIC
in and for the City and State aforesaid C. FRED MANGUS and RICHARD L. BECK, Chairman and Secretary, Treasurer
respectively of the City of Roanoke Redevelopment and Housing Authority, and acknowledged their representatives above as
such officers for, and on behalf of, and with the consent of said Authority in my City and State aforesaid,
Given under my hand this 26th day of January 1959.
My commission expires - October 26, 1958.

CERTIFIED CORRECT: Paul D. White
State Certified Engineer

NOTARY PUBLIC.