
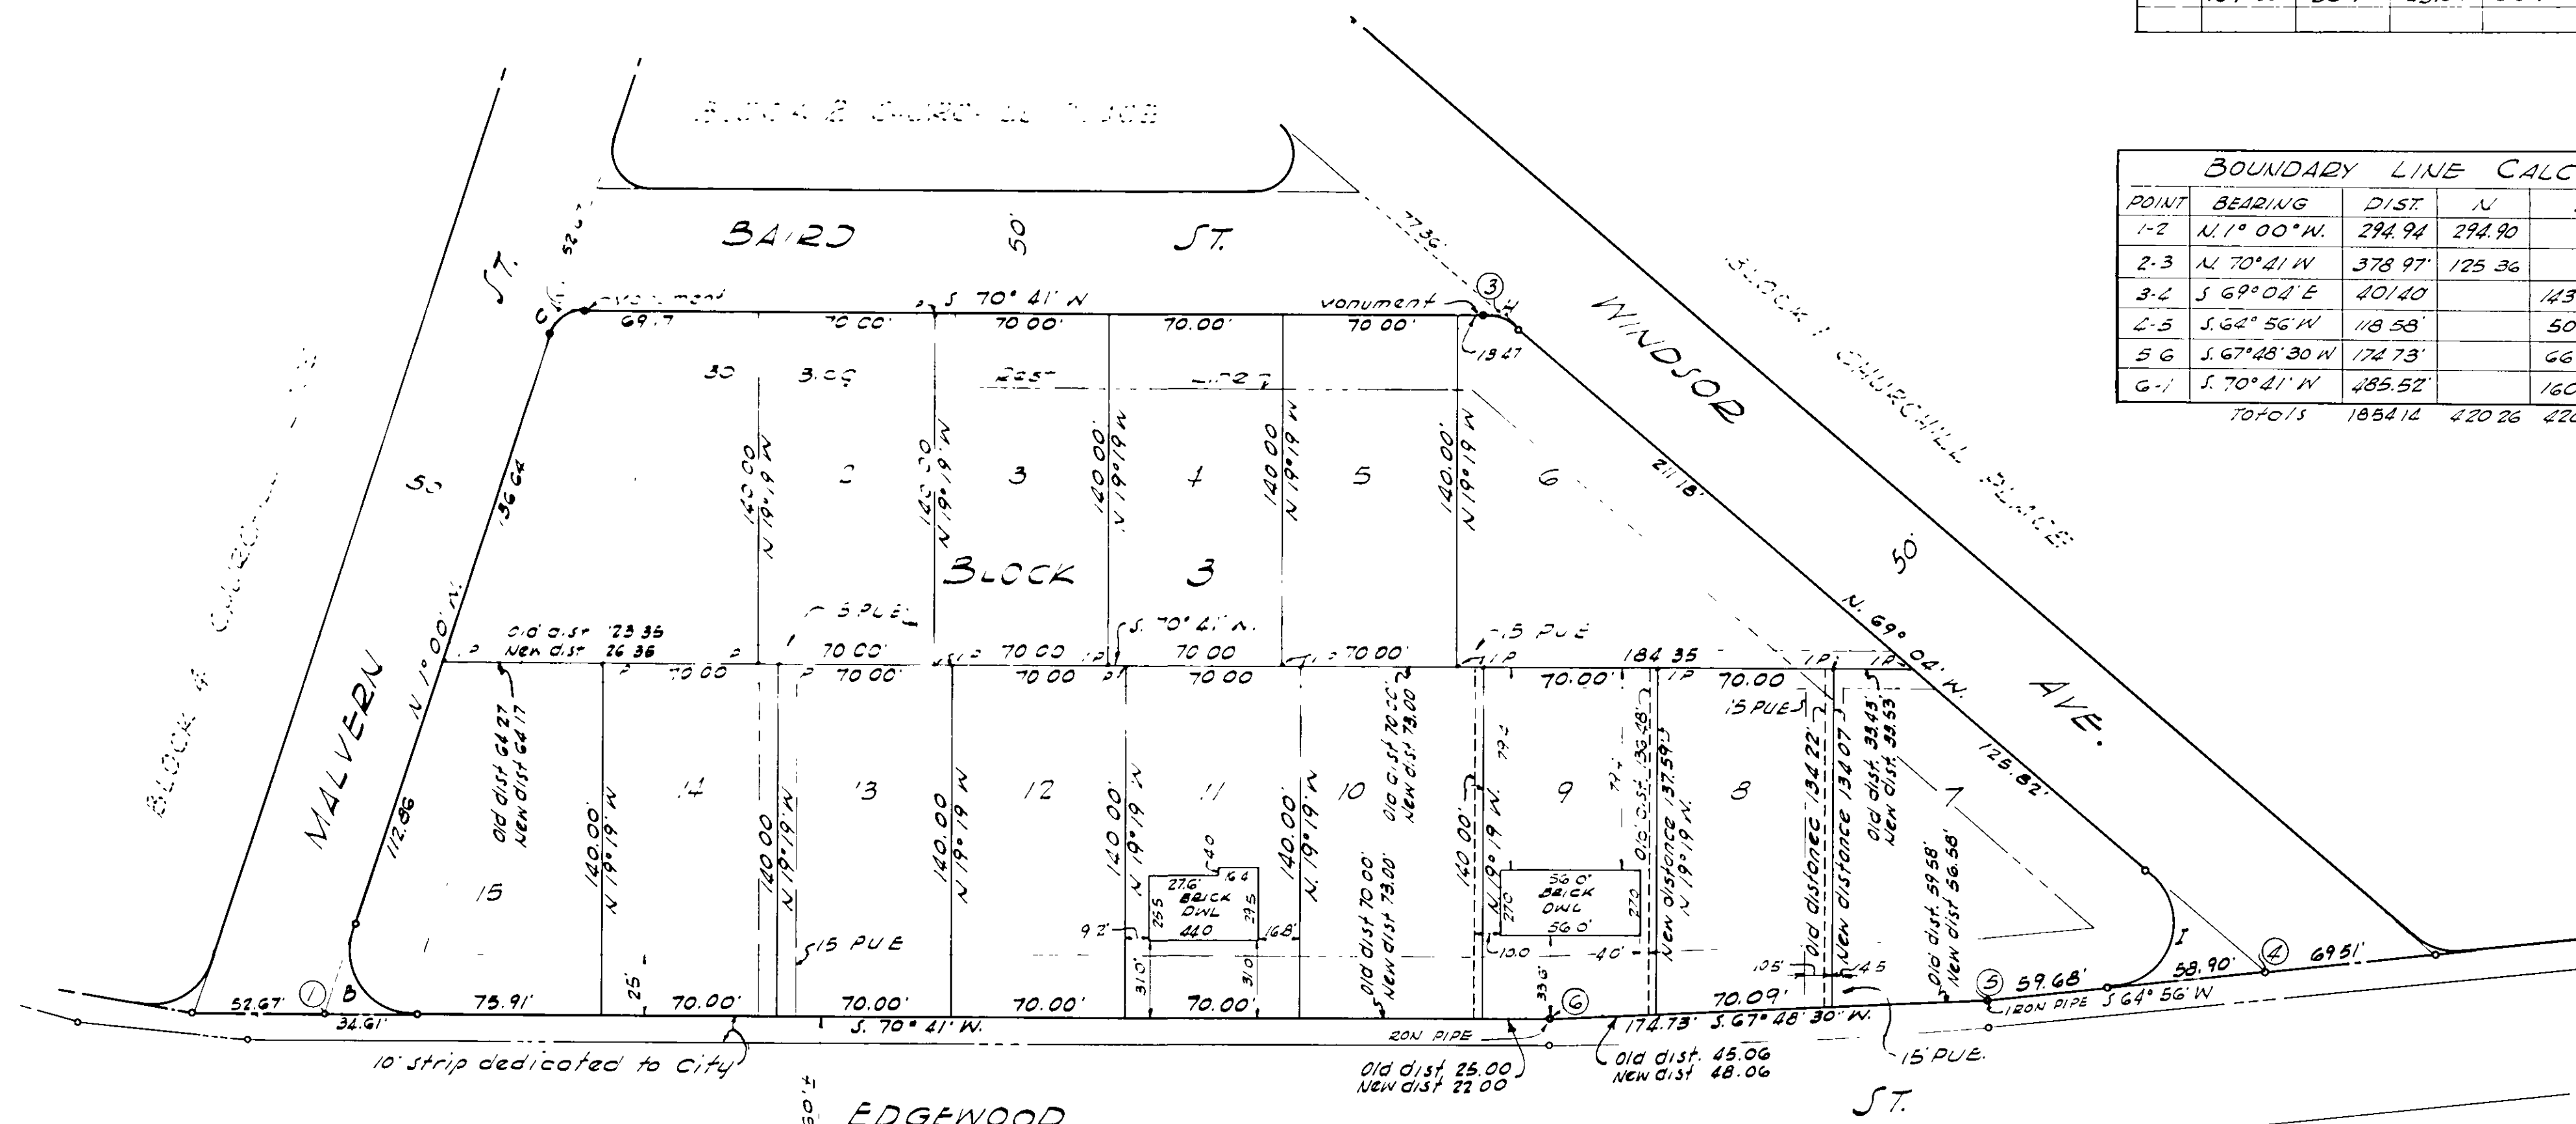


CURVE DATA					CHORD	
CURVE	ANGLE	TANGENT	RADIUS	ARC	BEARING	DIST.
B	106°19'	34.61'	25.00'	47.25'	S55°09'30"E	40.53'
C	71°41'	10.83'	15.00'	18.75'	N34°50'30"E	17.57'
H	40°56'	5.50'	15.00'	10.54'	N69°11'30"W	10.32'
I	134°00'	58.90'	25.00'	58.46'	S. 2°04'E.	46.02'

BOUNDARY LINE CALCULATION						
POINT	BEARING	DIST.	N	S	E	W
1-2	N 1° 00' W.	294.94	294.90			5.14
2-3	N 70° 41' N	378.97	125.36		357.63	
3-4	S 69° 04' E	401.40		143.42	374.91	
4-5	S 64° 56' W	118.58		50.24		107.41
5-6	S 67° 48' 30" W	174.73		66.00		161.79
6-1	S 70° 41' N	485.52		160.61		458.19
TOTALS			1854.14	420.26	420.27	732.54

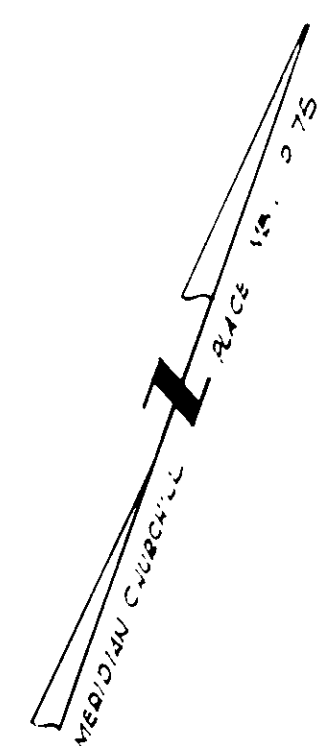

KNOW ALL MEN BY THESE PRESENT TO WIT:-
That Malvern Developers Inc. are the owners of the land shown subdivided, known as Block 3, Churchill Place, as shown hereon by corners 1 thru 6 inclusive, which contains 3.73 acres.

The said owners further certify that they have subdivided this land into lots shown hereon entirely with their own free will and consent, as required by the Section 15-797, 1950 Code of the Commonwealth of Virginia.

In witness where of are hereby placed the signatures and seals of said owners on this 28th day of March, 1956.

Elva B. Sloan Howard E. Simon
Elva B. Sloan, Sec. Howard E. Simon, Pres.

LEGAL REFERENCES:
ROANOKE MB 1 P 75
ROANOKE DB 264 P 314 - CAPTION TITLE

APPROVED

H. Clitus Boyles
CITY ENGINEER OF ROANOKE, VA

3-5-56
DATE

J. R. Hildebrand
AGENT ROANOKE CITY PLANNING COMM.

March 5, 1956.
DATE

State of Virginia } To Wit:
City of Roanoke }

I, Howard E. Simon, Notary in and for the said city & state do hereby certify that Howard Simon and Elva B. Sloan whose names are signed to the annexed writing, bearing date of March 28, 1956, have each personally appeared before me in my office said city and state and acknowledged same on this 28th day of March, 1956.

My commission expires January 13, 1954.

Howard E. Simon
NOTARY PUBLIC

In the clerk's Office for the Hustings Court for the City of Roanoke, Virginia this map was presented on this day of March, 1956 and with the certificate of acknowledgment there to annexed, admitted to record on this day of March, 1956.

John E. Carter
Deputy Clerk

NOTES:

1. This map supercedes Block 3 as delineated on map of Churchill Place as recorded in MB 1 P 75.

2. Restrictions & Reservations recorded on Map of Churchill Place are applicable to this map.

MAP
showing
REVISIONS OF LOT LINES
BLOCK 3- CHURCHILL PLACE MAP

ROANOKE, VIRGINIA

BARKSDALE, CARTER & ASSOC.
ARCHITECTS - ENGINEERS

Scale 1" = 50' February 1956