


JOB #4224

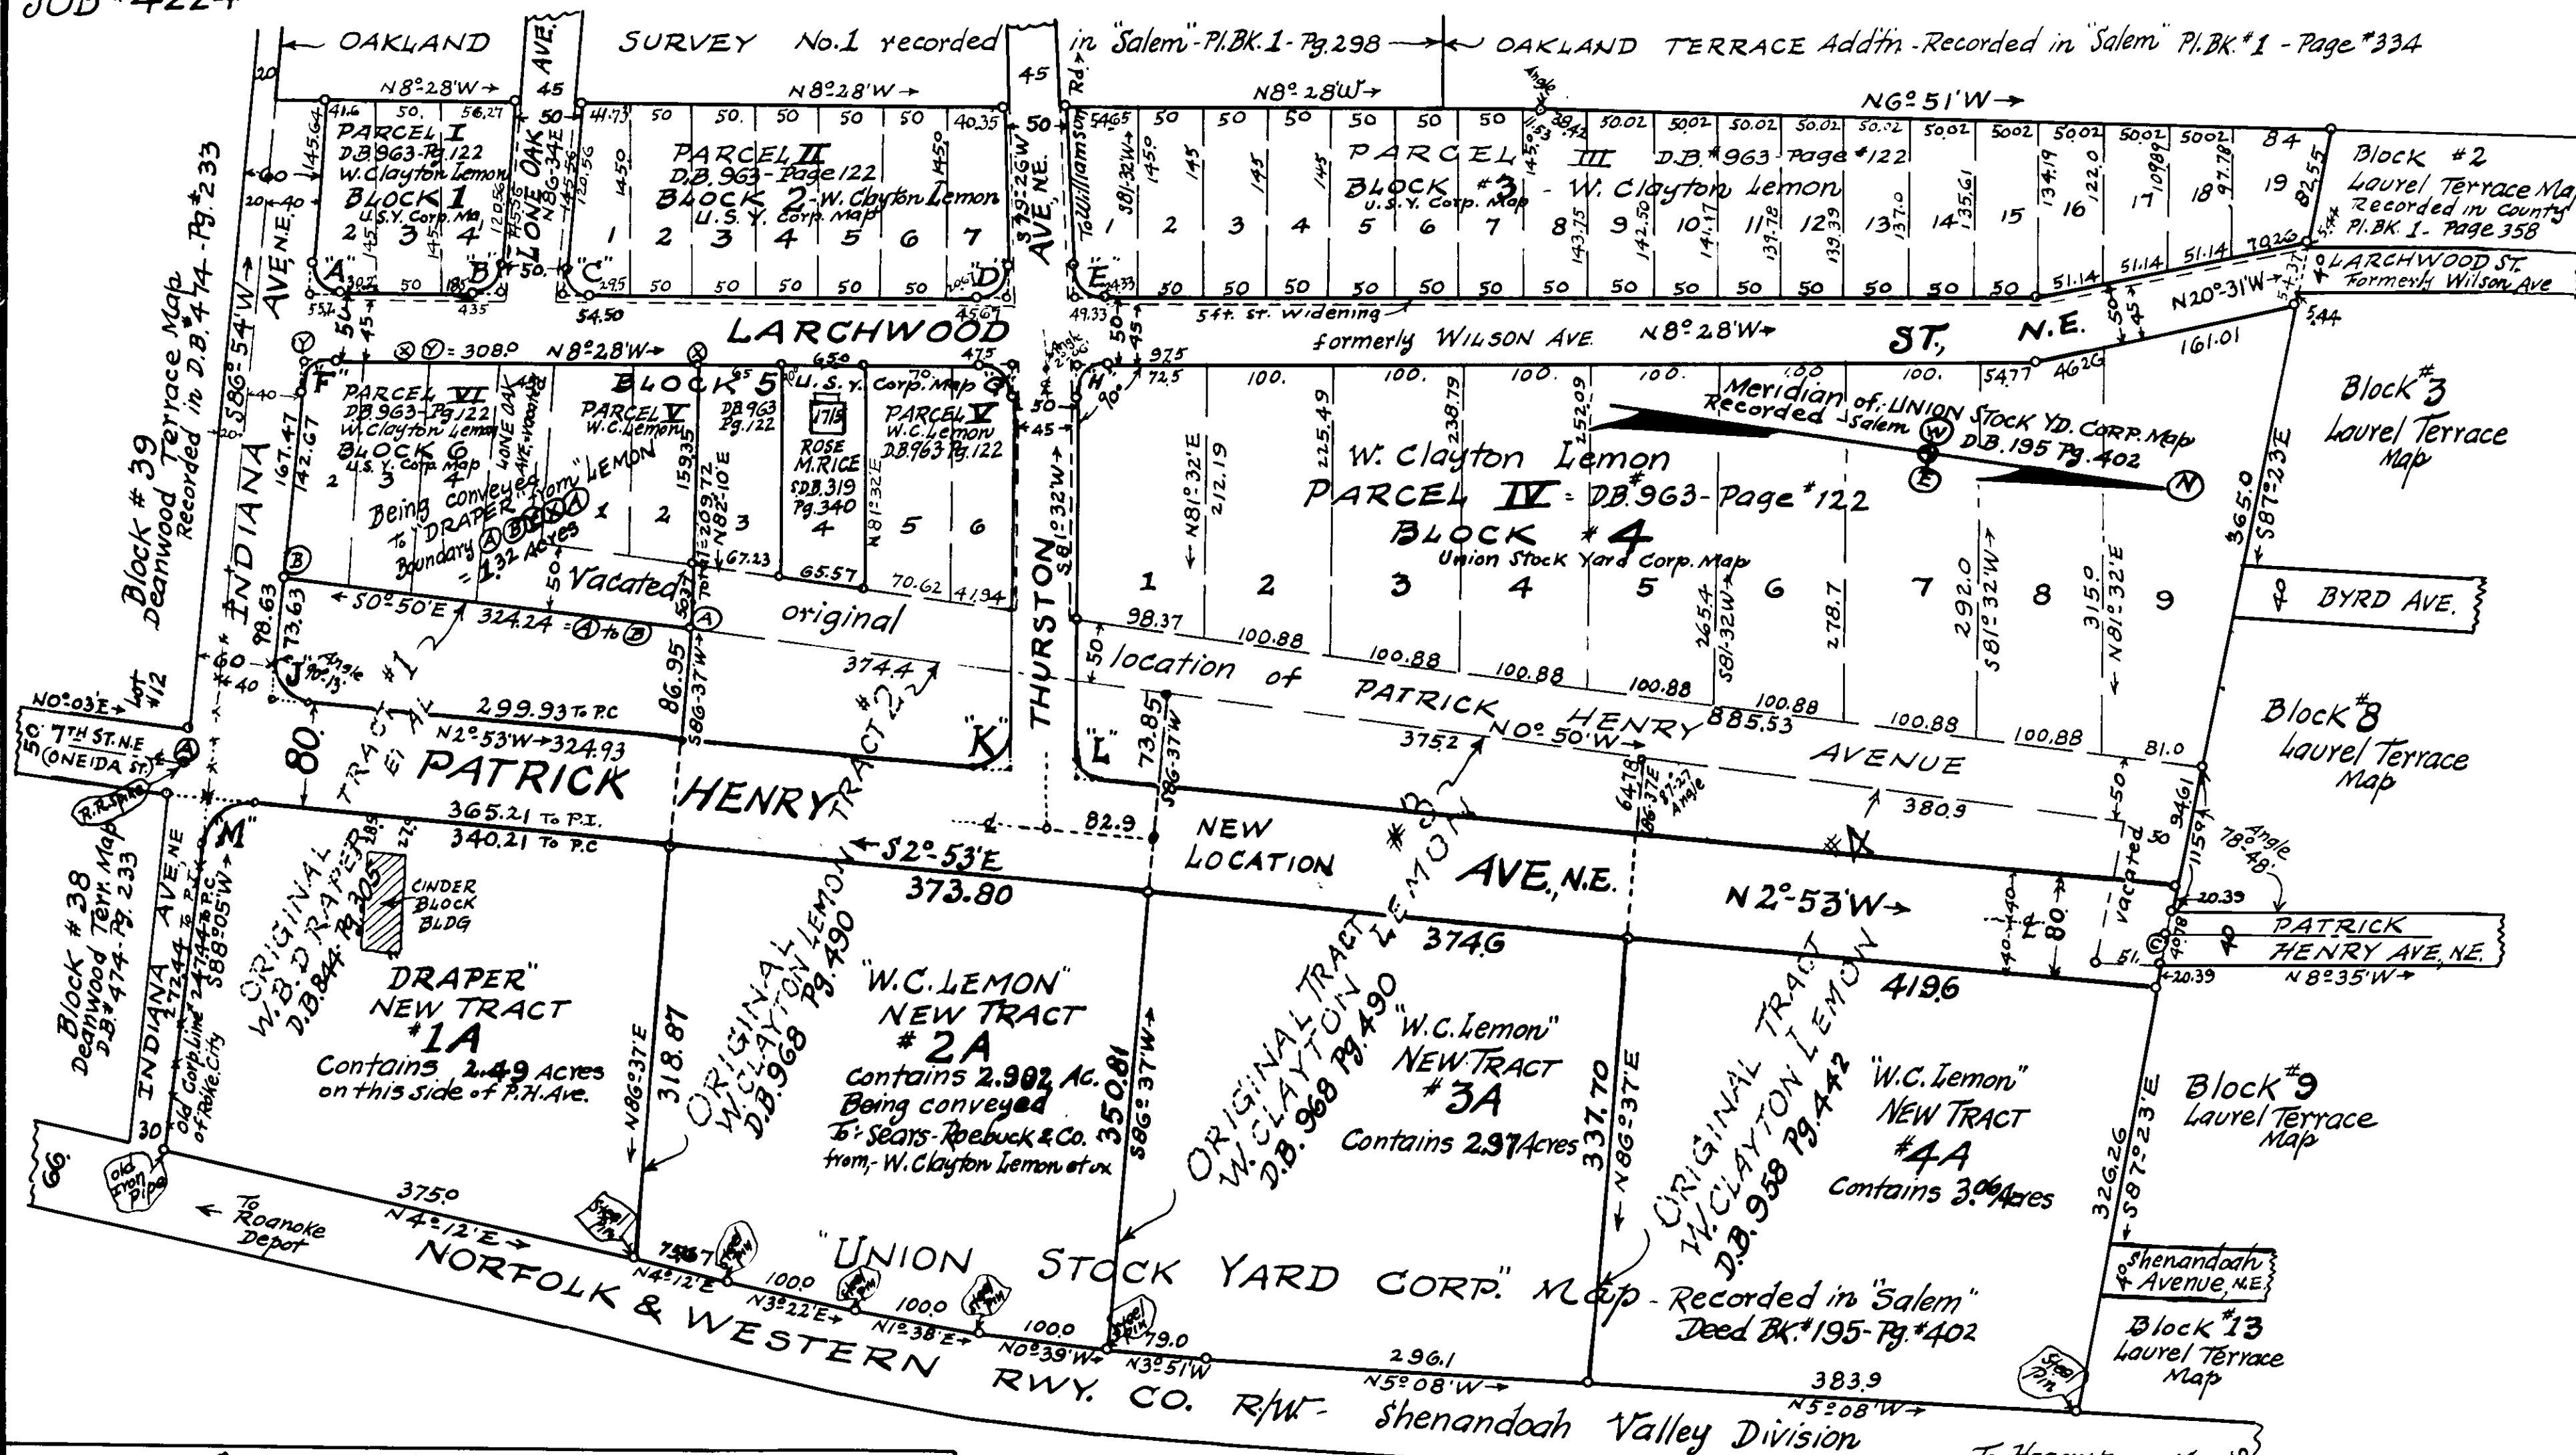

KNOW ALL MEN BY THESE PRESENTS,
To Wit:-

That W. Clayton Lemon, and Ruth B. Lemon, his wife, and William B. Draper and Lewis Frye Draper, his wife, and Rose M. Rice, (widow) are the several owners of the parcels of land situate in the City of Roanoke, Virginia, and shown on the Map of UNION STOCKYARD CORPORATION, dated April 11, 1930 and of record in the Clerk's Office of the Circuit of Roanoke County, Virginia, in Deed Book 195, page 402, which said Map has been revised as shown hereon.

Said owners certify that they hereby dedicate and convey in fee simple to the City of Roanoke, Virginia, for street purposes the areas shown as Street, Avenue, Road or Boulevard on said REVISED MAP OF UNION STOCKYARD CORPORATION.

The owners certify that they have re-subdivided said land as shown hereon, in accordance with that certain deed entered into by them and approved by the Council of the City of Roanoke, Virginia, by Ordinance No. 12670, passed March 12, 1956, which said deed and ordinance are of record in the Clerk's Office of the Hustings Court of the City of Roanoke, in Deed Book 978 page 130.

In witness whereof are hereby affixed the following signatures and seals, this 16th day of April, 1956.

W. Clayton Lemon (Seal)
Ruth B. Lemon (Seal)
William B. Draper (Seal)
Lewis Frye Draper (Seal)
Rose M. Rice (Seal)

APPROVED:

H. Clitus Boyles
CITY ENGINEER OF ROANOKE, VA.

Date: April 23, 1956

J. R. Hildebrand
AGENT FOR ROANOKE CITY PLANNING COMMISSION
Date: April 23, 1956.

In the Clerk's Office of the Hustings Court of the City of Roanoke, Virginia, this Map is presented on April 27, 1956, and with the certificates of acknowledgement and dedication there to annexed, is admitted to Record at 4:30 o'clock P. M.

Teste: Wm. H. Carr
CLERK
By: J. H. Chapman
Deputy Clerk.

State of Virginia,
City of Roanoke, To Wit
I, MARY LINDA M. SMILEY
a notary public, in and for the aforesaid City and State, do hereby certify that W. Clayton Lemon, Ruth B. Lemon, William B. Draper, Lewis Frye Draper and Rose M. Rice, whose names are signed to the annexed writing dated April 16, 1956, have personally appeared before me in my said City and State and acknowledged the same on the 16th day of April 1956.

Mary Linda M. Smiley
Notary Public.
My Commission expires, January 15, 1957.

Field Work by: W.H.L.
Drawn by: G.M.
Checked by: G.M.
Field Note BK. 14-56

REVISED MAP
OF
UNION STOCKYARD
CORPORATION
Roanoke, Virginia.
By: C. B. Malcolm & Son.
Cert. Engineers.
Date: April 14, 1956. Scale: 1"=100'

CURVE DATA						
CURVE	Def Angle	Radius	Arc.	Tangent	CHORD	
					Bearing	Dist.
A	95°22'	22.76	37.88	25.00	S39°13'W	33.66
B	84°58'	27.30	40.48	25.00	N34°01'E	36.87
C	95°02'	22.90	37.98	25.00	S39°03'W	33.77
D	92°06'	24.10	38.74	25.00	N54°31'W	34.70
E	87°54'	25.93	39.78	25.00	S35°29'W	36.00
F	84°38'	27.46	40.56	25.00	N50°41'W	36.97
G	90°00'	25.00	39.27	25.00	N36°32'E	35.36
H	90°00'	25.00	39.27	25.00	S53°28'E	35.36
J	89°47'	25.10	39.33	25.00	S42°00'W	35.42
K	95°35'	22.68	37.83	25.00	N47°41'W	33.59
L	84°25'	27.57	40.62	25.00	S38°20'W	37.04
M	89°02'	25.43	38.19	25.00	N47°24'W	33.65

