


Know all men by these presents, to wit-
That John A. Slovensky and Ruth S. Slovensky, husband and
wife, are the owners of the tract of land shown hereon bounded
by corners 7A, 10A, 11, 11A to 7A, subdivided into lots and known as
Washington Heights, Addition No. 1, which said property was conveyed
to said owners by deed dated June 20, 1960 from Loretta S.
Bowling and recorded in Deed Book page in the
Clerks Office for the Hustings Court of Roanoke, Va.
The said owners hereby certify that they have subdivided this
land into lots as shown hereon, entirely with their own free
will and accord as required by sections 15-779 through 15-794.3 of
the 1950 Code of Virginia.
The said owners hereby dedicate the drainage easements as
shown hereon to the City of Roanoke in fee simple.
In witness whereof is hereby placed the signatures of said owners
on this 8th day of July 1960

John A. Slovensky owner
Ruth S. Slovensky owner

State of Virginia
City of Roanoke
I, Carl B. Doe, a Notary Public in and for the aforesaid
State and County of Roanoke, do hereby certify that John A. Slovensky
and Ruth S. Slovensky, whose names are signed to the
foregoing writing dated July 8, 1960, have personally appeared
before me and acknowledged the same on this 8th day of
July 1960.
My Commission
Expires 4-20-62
Carl B. Doe
Notary Public

SUBDIVISION OF
WASHINGTON HEIGHTS- ADDITION No. 1
OWNED BY
JOHN A. SLOVENSKY & RUTH S. SLOVENSKY
BEING A PORTION OF HERSHBERGER ROAD
ACREAGE AND A PORTION OF THE MAP
OF WASHINGTON HEIGHTS-P.B. 1, PG 93
ROANOKE, VA.
Scale: 1" = 60' May 25, 1960
By T. P. Parker
State Certified Engineer

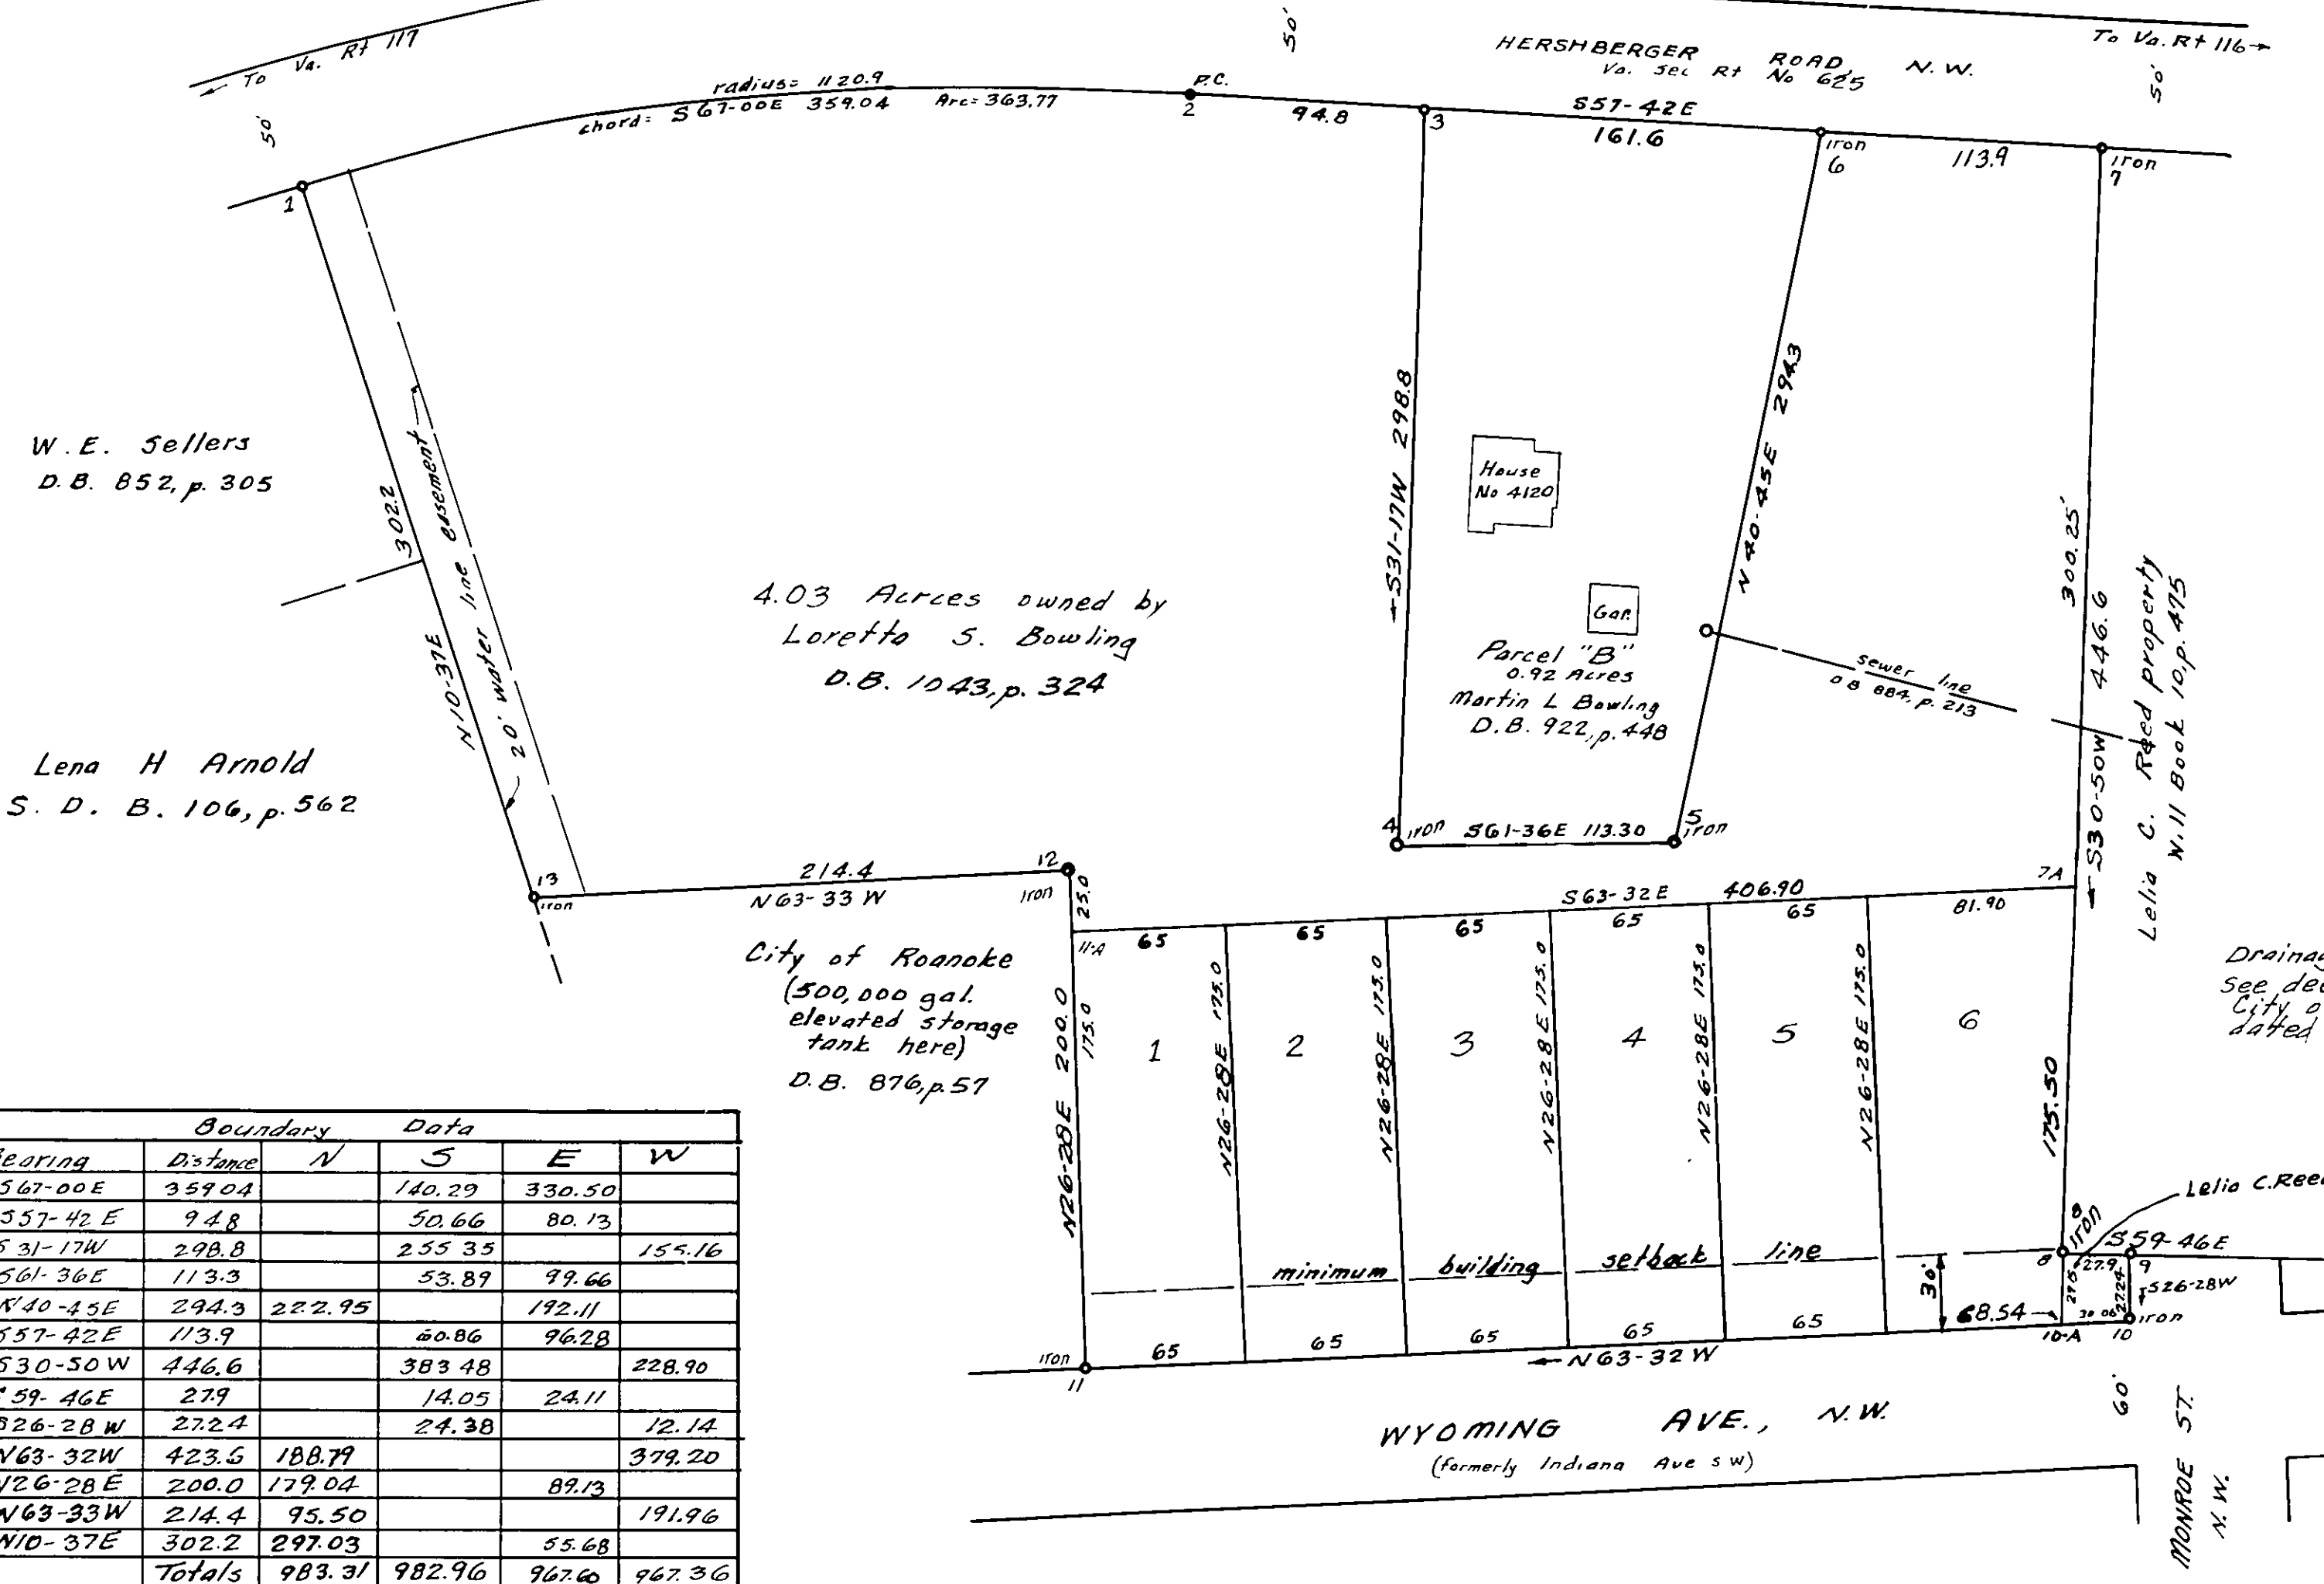

Approved: H. Cletus Broules 7-8-60
City Engineer - Roanoke, Va. date
Approved: Wm. K. Sinsack 7-8-1960
Agent for Roanoke Planning Comm. date

In the Clerks Office for the Hustings Court of Roanoke City, Va, this map was presented and with the certificate of acknowledgment thereto annexed, admitted to record at 3:45 o'clock, P. M., on this 8th day of July 1960.

Teste: H. Hearn
Clerk
By Lena H. Arnold Deputy Clerk