

SUBDIVISION FOR CHARLES E. & ANNA LEE SHOCKLEY

ROANOKE, VIRGINIA
Scale 1"=50' September 7, 1960

By: T. P. Parker
State Certified Engineer

Know all men by these presents that the undersigned, Charles E. Shockley and Anna Lee Shockley, owners of the tract of land shown hereon subdivided into lots and houses n. corners 1 through 14, which tract of land was conveyed to said owners by deed from Grace Church Independent dated Sept. 12, 1960, and recorded in Deed Book 1, page 157943 of the 1950 Code of Virginia. The said owners hereby certify that they have subdivided this land into lots as shown hereon, entirely with their own free will and accord as required by sections 15-777 through 15-7943 of the 1950 Code of Virginia. In witness whereof is placed the signature of said owners on this 12th day of September, 1960.

Charles E. Shockley
owner

Anna Lee Shockley
owner


State of Virginia
City of Roanoke

I, _____, a Notary Public in and for the aforesaid State and City, do hereby certify that Charles E. Shockley and Anna Lee Shockley, whose names are signed to the foregoing writing dated September 7, 1960, have personally appeared before me in my State and City and acknowledged the same on this 12th day of September, 1960.

My Commission
Expires _____

Notary Public

Note: The 7 lots shown hereon contain 4.55 Acres

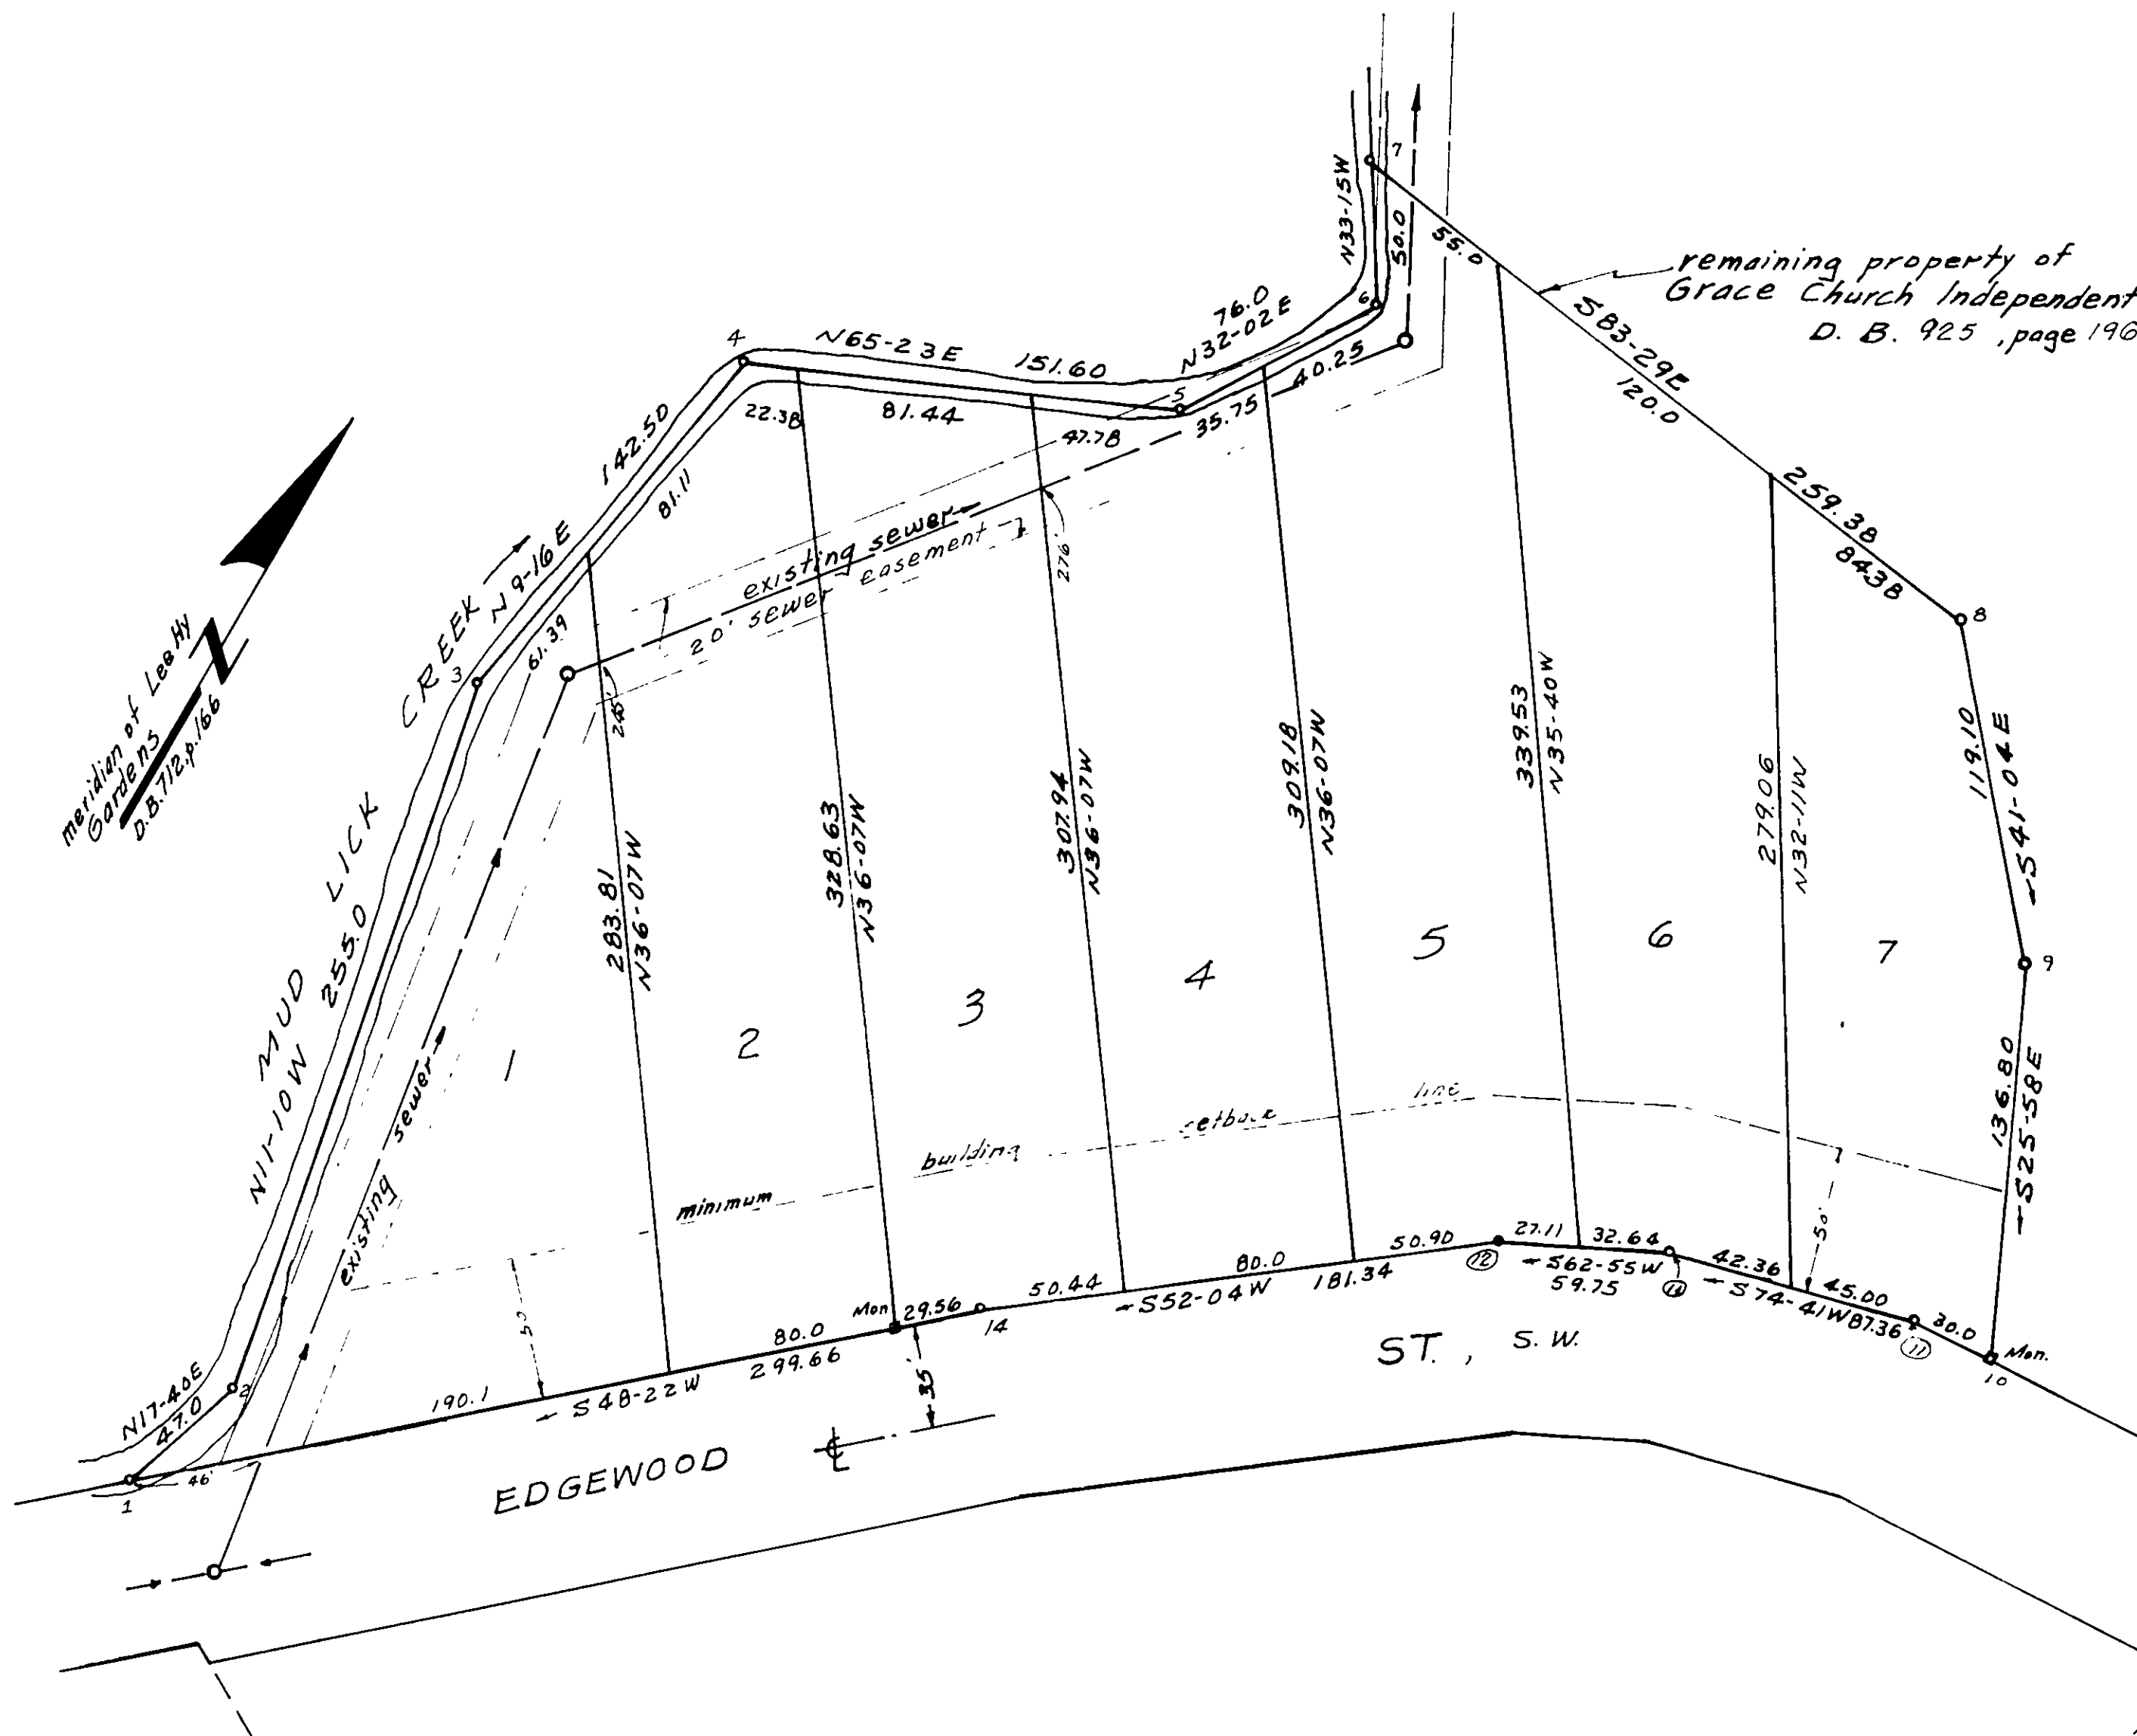

BOUNDARY DATA					
Corners	Bearing	Distance	N	S	E
1-2	N17-40E	47.0	44.78		14.26
2-3	N11-10W	255.0	250.17		49.38
3-4	N9-16E	142.50	140.64		22.95
4-5	N65-23E	151.60	63.15		137.82
5-6	N32-02E	76.00	64.63		40.31
6-7	N33-15W	50.00	41.81		27.41
7-8	S83-29E	259.38	29.42	257.71	
8-9	S41-04E	119.10	89.79	78.24	
9-10	S25-58E	136.80	122.99	59.90	
10-11	S86-18W	30.00	1.94		29.94
11-12	S74-41W	87.36	23.08		84.26
12-13	S62-55W	59.75	27.20		53.20
13-14	S52-04W	181.34	111.48		143.03
14-1	S48-22W	299.66	199.08		223.97
Totals			604.98	604.98	611.19

In the Clerk's Office for the Hustings Court of Roanoke, Va., this map was presented and with the certificate of acknowledgment thereto annexed, admitted to record at 12:35 O'clock, P. M., on this 13th day of September, 1960.

Teste: W. H. Carr, Clerk By Gloria Seaman
Clerk Deputy Clerk

Approved: H. Clatus Broussard
City Engineer - date 9-12-60

Approved: Wm. K. Sinsabaugh
Agt. for Roanoke Planning - date 9-2-60
Commission