


CURVE DATA				CHORD			
CURVE	ANGLE	RADIUS	TANGENT	REC.	BEARING	CHORD	DIST.
A	90°00'	20.00	20.00	31.42	N. 0°36'W.	28.28	
B	84°05'	20.00	18.03	29.35	S. 84°26'W.	26.79	
C	102°44'	1420.00	139.03	277.25	N. 46°09'W.	276.85	
D	102°44'	1420.00	139.39	266.01	N. 46°09'W.	265.62	
LOT-12	2°00'	1420.00	24.78	49.57	N. 50°31'W.	49.56	
LOT-11	2°50'	1420.00	35.12	70.22	N. 48°06'W.	70.22	
LOT-10	2°50'	1420.00	35.12	70.22	N. 48°16'W.	70.22	
LOT-9	2°50'	1420.00	35.12	70.22	N. 48°26'W.	70.22	
LOT-8	0°14'	1420.00	2.89	5.78	N. 40°54'W.	5.78	
E	44°38'	680.00	279.12	529.72	S. 18°28'E.	516.43	
F	19°52'4"	620.00	108.62	216.07	N. 30°50'45"W.	213.99	
LOT-6	4°22'4"	620.00	28.68	47.84	N. 38°35'45"W.	47.33	
LOT-5	7°52'	620.00	42.63	85.13	N. 32°28'30"W.	85.06	
LOT-1	7°38'	620.00	41.36	82.60	N. 28°43'30"W.	82.54	
G	15°59'4"	620.00	86.53	171.94	N. 4°11'45"W.	171.42	
LOT-1	12°19'4"	620.00	66.94	133.37	N. 5°58'45"W.	133.11	
LOT-7	3°34'	620.00	19.30	38.59	N. 1°58'1"E.	38.59	
H	105°25'4"	20.00	24.27	36.80	N. 3°15'48'15"E.	37.82	
I	83°20'4"	20.00	17.80	22.03	N. 53°48'45"W.	22.59	
J	0°30'	125.00	6.38	12.76	S. 89°50'30"W.	12.76	
K	262°48'	40.00	18.46	5.85	S. 85°02'15"E.	6.01	
LOT-7	57°28'4"	40.00	22.81	41.47	N. 46°39'45"E.	39.64	
LOT-8	20°13'4"	40.00	14.17	28.35	N. 45°15'45"W.	28.34	
BOUNDARY LINE CALCULATIONS							
CORS.	BEARING	DIST.	N.	S.	E.	W.	
1-2	N. 36°50'W.	21.73	17.39			13.03	
2-3	N. 46°36'W.	662.79	462.73			472.54	
3-4	N. 61°31'W.	195.93	121.93			153.37	
4-5	N. 46°09'W.	276.85	191.79			199.65	
5-6	N. 40°47'W.	156.93	118.82			102.81	
6-7	N. 18°28'W.	516.43	489.84			463.35	
7-8	N. 56°11'W.	42.13	23.45			25.00	
8-9	N. 9°32'E.	133.20	131.16			22.03	
9-10	N. 27°04'E.	96.50	85.94			49.91	
10-11	N. 51°50'E.	182.50	112.78			143.49	
11-12	N. 76°46'E.	140.00	32.05			136.28	
12-13	S. 5°29'E.	403.05		401.20	38.52		
13-14	N. 84°31'E.	143.20	13.68		142.84		
14-15	S. 4°50'E.	150.85		150.31	12.71		
15-16	S. 30°34'W.	61.77		53.18	31.41		
16-17	S. 5°29'E.	115.00		114.47	10.99		
17-18	S. 56°54'W.	78.53		40.54	67.24		
18-19	S. 29°06'E.	178.00		155.53	86.57		
19-20	S. 45°36'W.	350.37		245.13	250.33		
20-21	N. 44°24'E.	3.74	4.10		4.02		
21-22	S. 45°36'E.	552.66		386.67	394.86		
22-23	S. 66°24'W.	143.04		57.25	131.08		
23-24	S. 31°48'W.	108.28		92.03	87.06		
24-1	S. 47°37'W.	163.73		110.37	120.94		
TOTAL		707.045	1806.66	1806.70	1417.33	1417.33	

TOTAL AREA IN BOUNDARY = 13.559 ACRES

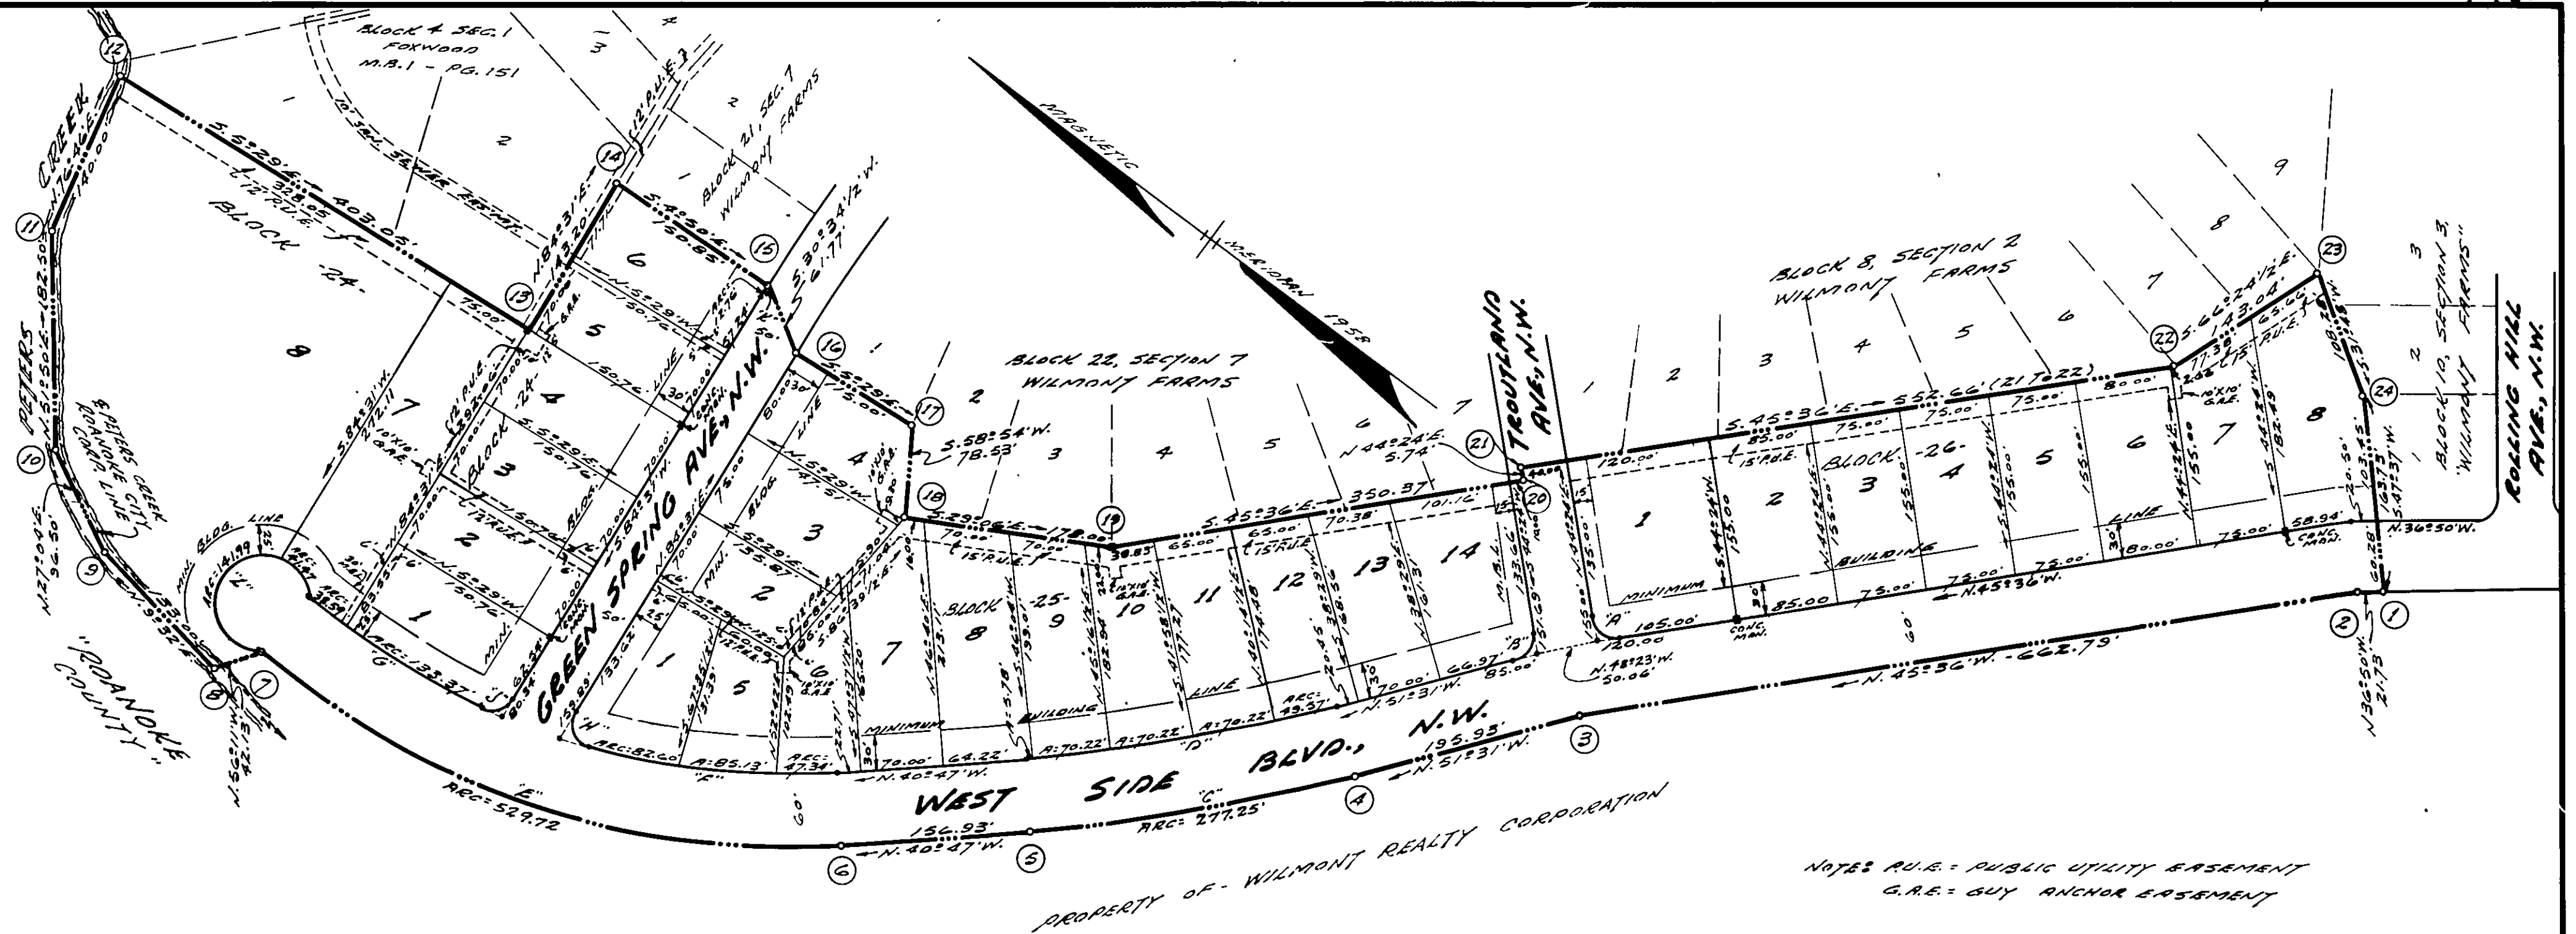

NOTES: P.U.E. = PUBLIC UTILITY EASEMENT
G.A.E. = GUY ANCHOR EASEMENT

DECEMBER 21, 1964
I, HEREBY CERTIFY THAT THIS
MAP OF SURVEY IS CORRECT.

David Dick
STATE CERT. ENGINEER & SURVEYOR

LEGAL REFERENCE
MORTON HONEYMAN, TRUSTEE, et al., D.C. 1046 PG. 37

KNOW ALL MEN BY THESE PRESENTS, TO WIT:
THAT WILMONT REALTY CORPORATION IS THE OWNER OF THE LAND
SHOWN HEREON BOUNDED BY OUTSIDE CORNERS 1 THROUGH 24 TO 1
AND KNOWN AS SECTION NO. 8 "WILMONT FARMS":

THE SAID OWNER CERTIFIES THAT THE LAND HAS BEEN SUBDIVIDED
INTO LOTS, BLOCKS AND STREETS, AS SHOWN HEREON, ENTIRELY WITH
THE FREE WILL AND CONSENT OF THE SAID OWNER AS REQUIRED
BY SECTION 15-797 OF THE 1950 CODE OF THE COMMONWEALTH OF
VIRGINIA.


THE SAID OWNER FURTHER CERTIFIES THAT THE LAND EMBRACED
WITHIN THE LIMITS OF THE STREETS WITHIN THE FORESAID
BOUNDARY IS HEREBY DEDICATED IN FREE SIMPLE TO THE CITY OF
ROANOKE, VIRGINIA, FOR STREET PURPOSES.

IN WITNESS WHEREOF ARE HEREBY PLACED THE FOLLOWING
SIGNATURES AND SEALS ON JANUARY 7, 1965.

WILMONT REALTY CORPORATION

BY: M. J. Strauss
PRESIDENT

WITNESSES: Sybil C. Andrews
SECRETARY & TREASURER

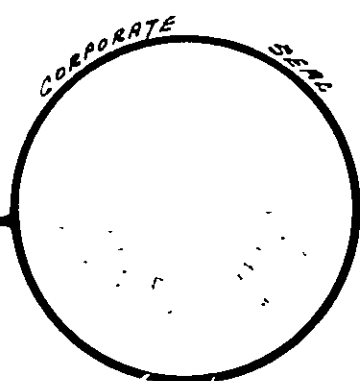

NOTES: THE RESERVATIONS AND RESTRICTIONS WHICH APPLY TO
SECTION NO. 8 "WILMONT FARMS" ARE TO BE SET FORTH IN
DEEDS FROM THE WILMONT REALTY CORPORATION.

STATE OF VIRGINIA } TO WIT: Mary D. Schmidt, A NOTARY
CITY OF ROANOKE }
PUBLIC IN AND FOR THE FORESAID CITY AND STATE DO
HEREBY CERTIFY THAT M. J. STRAUSS AND SYBIL C. ANDREWS,
PRESIDENT AND SECRETARY & TREASURER, RESPECTIVELY, OF
THE WILMONT REALTY CORPORATION WHOSE NAMES ARE SIGNED
TO THE FOREGOING WRITING DATED JANUARY 7, 1964, HAVE
EACH PERSONALLY APPEARED BEFORE ME IN MY FORESAID
CITY AND STATE AND ACKNOWLEDGED THE SAME ON JANUARY 7,
1965.

March 13, 1966
MY COMMISSION EXPIRES

Mary D. Schmidt
NOTARY PUBLIC

IN THE CLERK'S OFFICE
FOR THE JUSTICES COURT OF
THE CITY OF ROANOKE, VIRGINIA,
THIS MAP WITH THE CERTIFI-
CATE OF ACKNOWLEDGEMENT
THEREOF ANNEXED IS ADMIT-
TED TO RECORD ON May 30
1965, AT 1:00 O'CLOCK
P.M.

TESTED: WALTER R. CARTER, JR.
CLERK

BY: John A. McMillan
DEPUTY CLERK

APPROVED:-

Werner K. Sensbach DATE: 5-12-65
AGENT FOR ROANOKE CITY PLANNING COMMISSION

William F. Clark DATE: 5-14-65
CITY ENGINEER OF ROANOKE, VIRGINIA

MAP
of
SECTION NO. 8
WILMONT FARMS
PROPERTY OF
WILMONT REALTY CORPORATION
ROANOKE, VIRGINIA
BY: DAVID DICK & HARRY A. WALL
CIVIL ENGINEERS & SURVEYORS
DATE: DEC. 17, 1964 SCALE: 1"=100'