

| BOUNDARY CLOSURE PARCEL 5B |              |        |        |        |        |        |
|----------------------------|--------------|--------|--------|--------|--------|--------|
| CORS.                      | BEARING      | DIST.  | N.     | S.     | E.     | W.     |
| 13-14                      | N.77°22'15"W | 307.78 | 56.77  |        | 302.50 |        |
| 14-15                      | S.54°10'40"E | 24.69  |        | 14.45  | 20.02  |        |
| 15-16                      | S.1°13'W     | 198.96 |        | 198.97 |        | 4.22   |
| 16-17                      | S.37°34'47"W | 17.79  |        | 14.10  |        | 10.89  |
| 17-18                      | S.73°56'35"W | 287.43 |        | 79.50  |        | 276.22 |
| 18-19                      | N.16°08'25"W | 4.98   | 4.71   |        |        | 1.35   |
| 19-20                      | S.75°02'30"W | 10.35  |        | 2.67   |        | 10.00  |
| 20-21                      | N.4°35'18"W  | 248.94 | 248.16 |        |        | 19.91  |
| TOTALS                     |              | 309.64 | 309.63 | 302.52 | 322.54 |        |

| BOUNDARY CLOSURE PARCEL 5A |              |        |        |        |        |        |
|----------------------------|--------------|--------|--------|--------|--------|--------|
| CORS.                      | BEARING      | DIST.  | N.     | S.     | E.     | W.     |
| 1-7                        | S.88°47'E    | 34.00  |        | 0.72   | 33.99  |        |
| 7-8                        | S.88°47'E    | 52.91  |        | 1.12   | 52.87  |        |
| 8-9                        | S.88°47'E    | 223.25 |        | 5.59   | 223.19 |        |
| 9-10                       | S.43°47'E    | 21.21  |        | 15.31  | 14.28  |        |
| 10-11                      | S.1°13'W     | 96.76  |        | 96.74  |        | 2.05   |
| 11-12                      | S.34°36'37"W | 16.51  |        | 13.59  |        | 9.30   |
| 12-13                      | S.70°20'57"W | 330.41 |        | 66.72  |        | 323.60 |
| 13-14                      | N.8°27'22"W  | 201.94 | 199.76 |        |        | 22.71  |
| TOTALS                     |              | 199.76 | 199.79 | 364.73 | 364.74 |        |


| BOUNDARY CLOSURE PARCEL 6A |              |        |       |        |        |       |
|----------------------------|--------------|--------|-------|--------|--------|-------|
| CORS.                      | BEARING      | DIST.  | N.    | S.     | E.     | W.    |
| 1-2                        | N.10°41'36"W | 18.95  | 18.62 |        |        | 3.52  |
| 2-3                        | N.70°00'E    | 137.83 | 47.14 |        | 129.52 |       |
| 3-4                        | N.47°52'E    | 3.74   | 2.51  |        |        | 2.77  |
| 4-5                        | S.1°13'W     | 70.98  |       | 70.94  |        | 1.31  |
| 5-6                        | N.88°47'W    | 28.26  | 0.60  |        |        | 28.24 |
| 6-7                        | N.88°47'W    | 52.91  | 1.12  |        |        | 52.90 |
| 7-8                        | N.88°47'W    | 46.11  | 0.38  |        |        | 46.10 |
| TOTALS                     |              | 70.97  | 70.96 | 132.29 | 132.27 |       |

| BOUNDARY CLOSURE PARCEL 8A |              |       |       |       |       |       |
|----------------------------|--------------|-------|-------|-------|-------|-------|
| CORS.                      | BEARING      | DIST. | N.    | S.    | E.    | W.    |
| 20-21                      | S.88°47'E    | 68.08 |       | 1.45  | 68.02 |       |
| 21-22                      | S.11°21'50"E | 30.74 |       | 30.14 | 6.02  |       |
| 22-23                      | N.88°47'W    | 74.78 | 1.59  |       |       | 74.74 |
| 23-24                      | N.1°13'E     | 30.00 | 29.99 |       | 0.64  |       |
| TOTALS                     |              | 31.58 | 31.59 | 74.76 | 74.74 |       |

| BOUNDARY CLOSURE PARCEL 9A |              |       |       |       |       |       |
|----------------------------|--------------|-------|-------|-------|-------|-------|
| CORS.                      | BEARING      | DIST. | N.    | S.    | E.    | W.    |
| 24-25                      | N.88°47'W    | 16.89 | 0.35  |       |       | 16.29 |
| 25-26                      | N.33°10'45"W | 66.01 | 55.25 |       |       | 36.12 |
| 26-27                      | N.22°25'30"E | 38.75 | 35.82 |       | 14.78 |       |
| 27-28                      | N.89°40'E    | 24.47 | 0.14  |       |       | 24.47 |
| 28-29                      | S.8°10'45"E  | 92.50 |       | 91.56 | 13.16 |       |
| TOTALS                     |              | 91.56 | 91.56 | 53.41 | 52.41 |       |

| CURVE DATA CHORD |           |         |         |        |              |        |        |         |        |
|------------------|-----------|---------|---------|--------|--------------|--------|--------|---------|--------|
| CURVE            | ANGLE     | CHORD   | TANGENT | ARC    | BEARING      | DIST.  | CHORD  | TANGENT | ARC    |
| A                | 222°49'   | 40.00   | 18.98   | 18.98  | N.1°13'E     | 60.00  | 60.00  | 18.98   | 18.98  |
| B                | 82°49'    | 40.00   | 35.27   | 37.82  | S.1°13'W     | 40.00  | 40.00  | 35.27   | 37.82  |
| C                | 90°00'    | 15.00   | 15.00   | 23.56  | N.43°47'W    | 21.21  | 21.21  | 15.00   | 23.56  |
| D                | 72°43'35" | 15.00   | 11.04   | 19.04  | N.37°34'47"W | 17.79  | 17.79  | 11.04   | 19.04  |
| E                | 31°4'39"  | 4397.18 | 124.52  | 248.97 | N.4°35'18"W  | 248.94 | 248.94 | 124.52  | 248.97 |
| F                | 2137°56"  | 4397.18 | 101.90  | 202.01 | N.8°27'22"W  | 201.94 | 201.94 | 101.90  | 202.01 |
| G                | 20°41'15" | 519.93  | 167.94  | 332.22 | S.70°20'57"W | 330.41 | 330.41 | 167.94  | 332.22 |
| H                | 17°53'11" | 989.93  | 155.79  | 309.04 | N.77°22'15"W | 307.78 | 307.78 | 155.79  | 309.04 |
| I                | 0°47'52"  | 4397.18 | 30.65   | 61.21  | N.10°41'36"W | 61.21  | 61.21  | 30.65   | 61.21  |
| J                | 0°14'48"  | 4397.18 | 9.49    | 18.95  | N.10°41'36"W | 18.95  | 18.95  | 9.49    | 18.95  |
| K                | 66°47'15" | 15.00   | 9.89    | 17.48  | S.34°36'37"W | 16.51  | 16.51  | 9.89    | 17.48  |
| L                | 10°47'20" | 15.00   | 2.14    | 37.00  | S.54°10'40"E | 24.69  | 24.69  | 2.14    | 37.00  |

|   |           |         |       |       |              |       |
|---|-----------|---------|-------|-------|--------------|-------|
| M | 1°46'00"  | 4187.18 | 46.27 | 92.57 | N.8°10'45"W  | 92.50 |
| N | 11°42'30" | 40.00   | 58.43 | 74.64 | N.33°10'45"W | 66.01 |

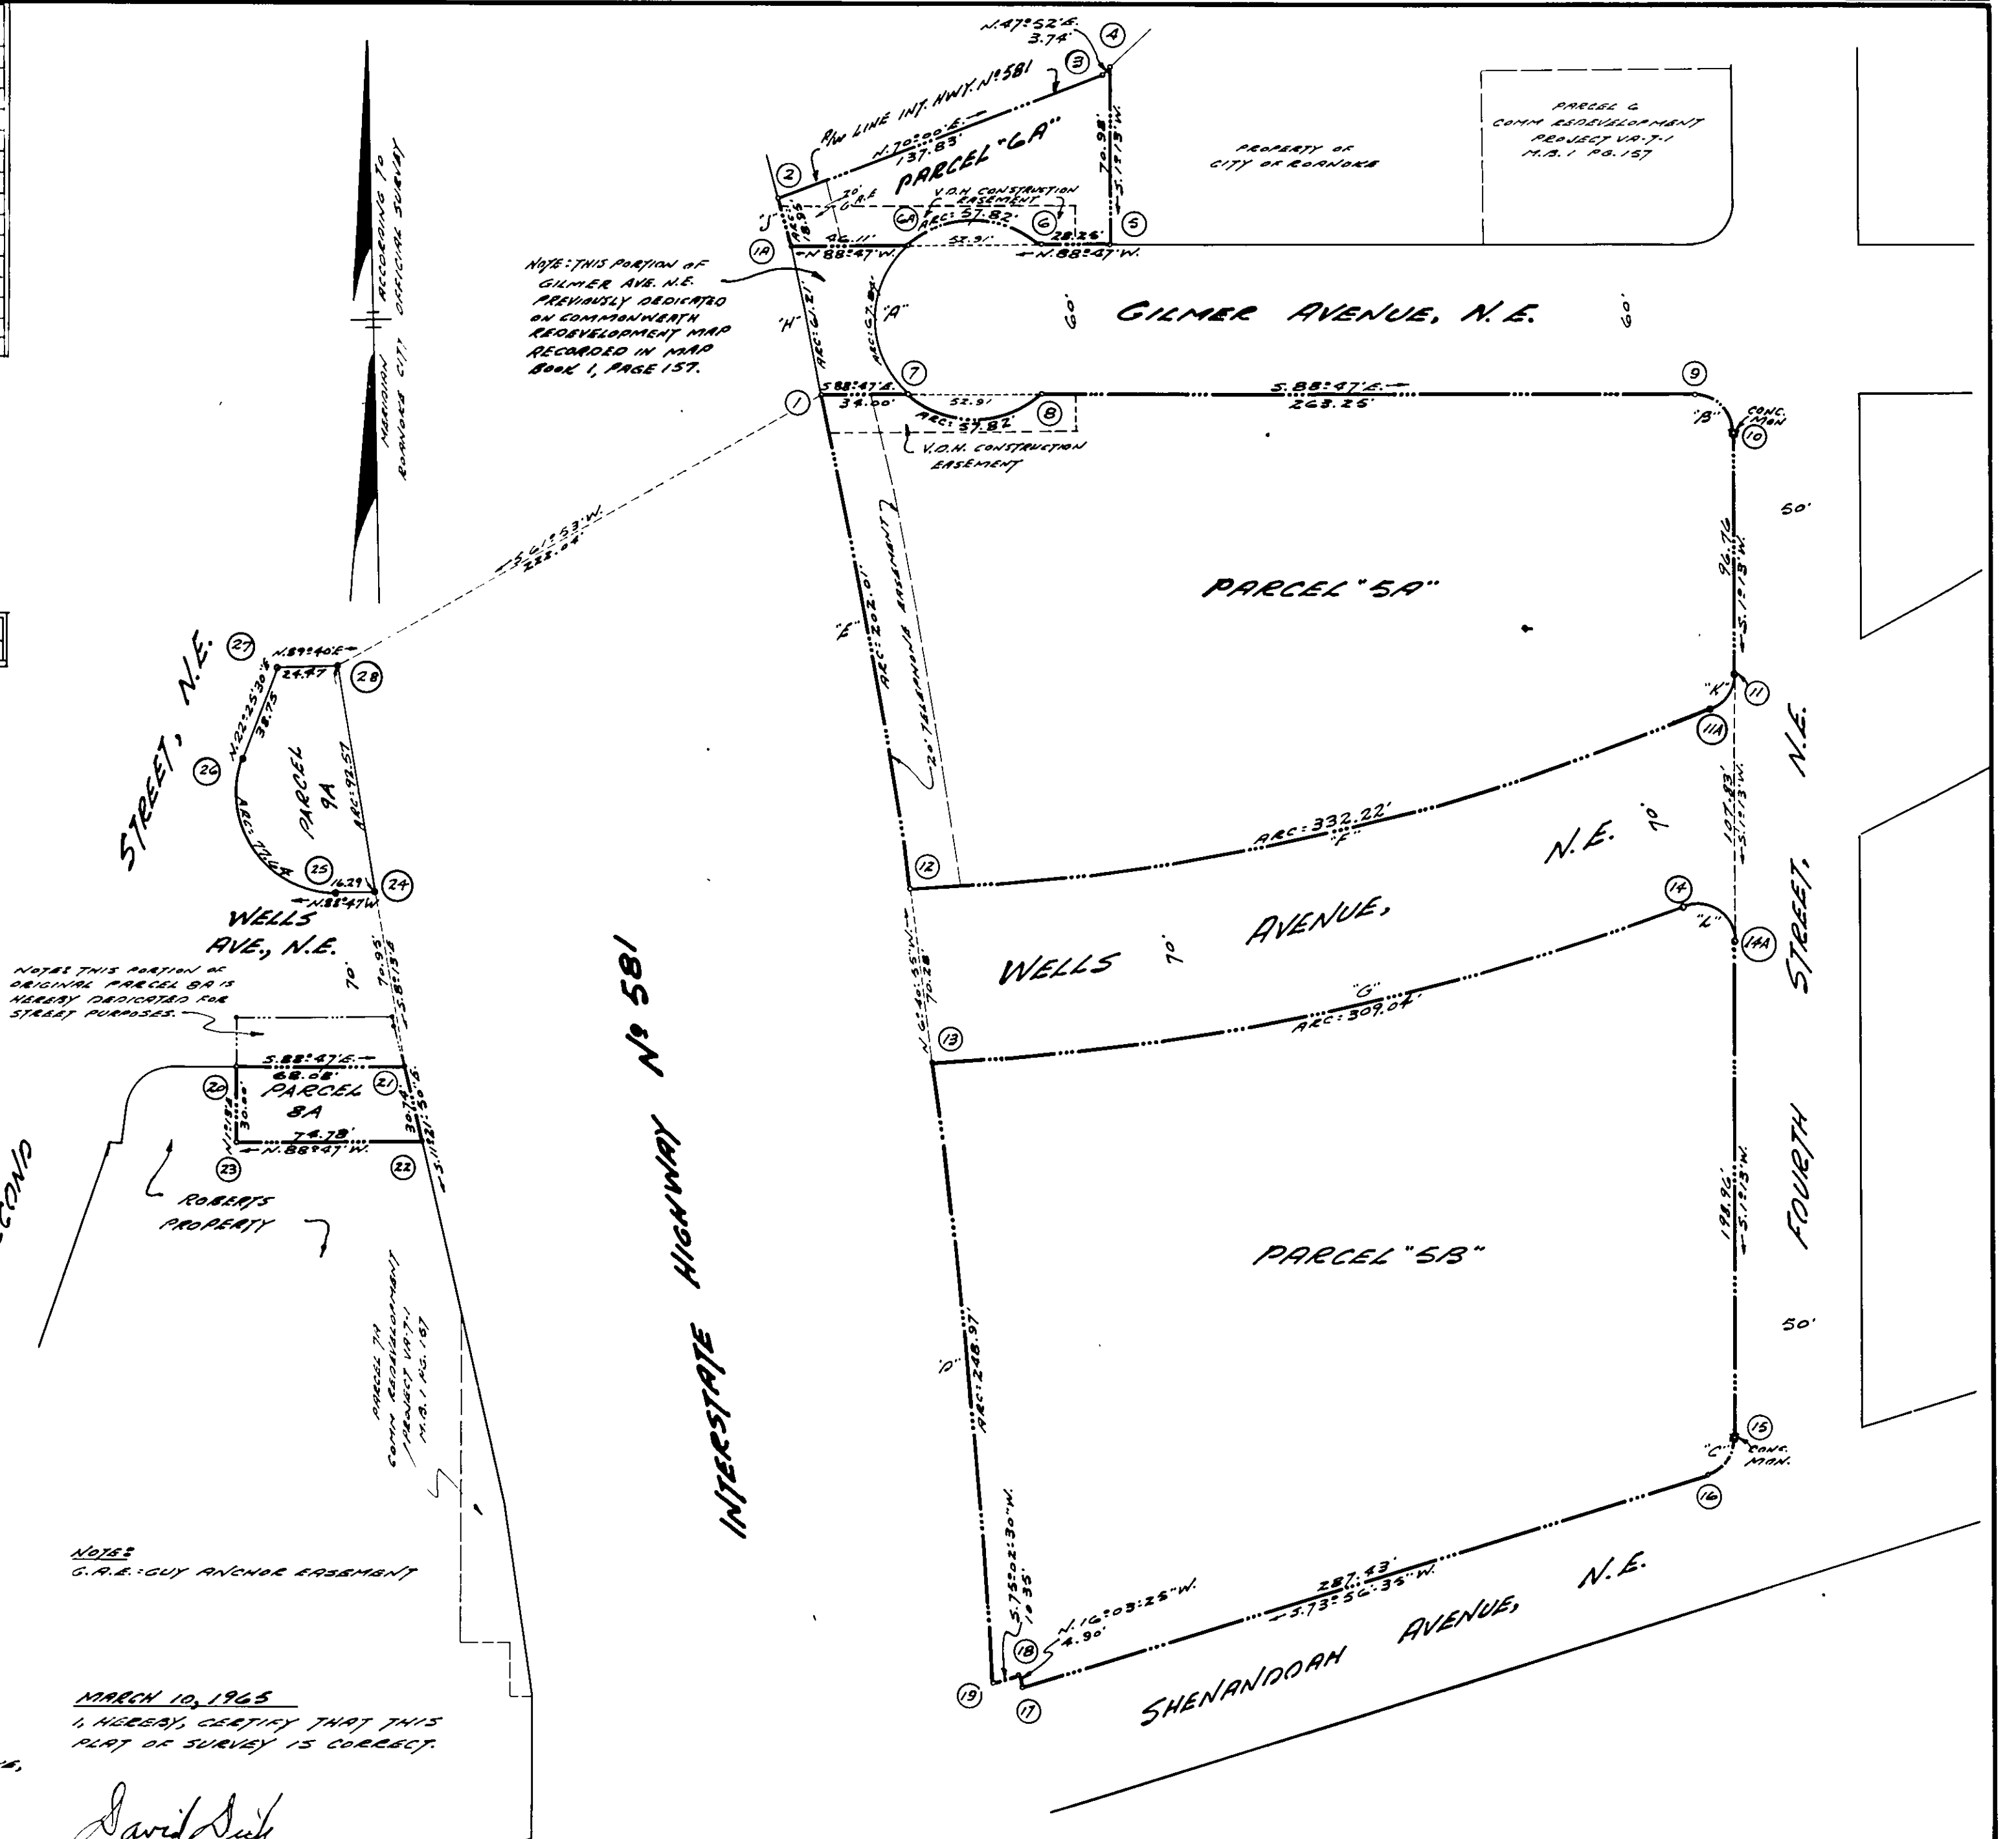

KNOW ALL MEN BY THESE PRESENTS, TO WIT:  
THAT THE CITY OF ROANOKE REDEVELOPMENT AND HOUSING AUTHORITY IS THE OWNER OF THE LAND DESIGNATED AS PARCELS 5A, 5B, 6A, 8A & 9A OF THE MAP OF THE COMMONWEALTH REDEVELOPMENT PROJECT VA-7-1.

THE SAID OWNER CERTIFIES THAT THE ABOVE SAID LAND HAS BEEN SUBDIVIDED INTO LOTS, BLOCKS AND STREETS, AS SHOWN HEREON, ENTIRELY WITH THE FREE WILL AND CONSENT OF SAID OWNER AS REQUIRED BY SECTION 15-797 OF THE 1950 CODE OF THE COMMONWEALTH OF VIRGINIA.

THE SAID OWNER FURTHER CERTIFIES THAT THE LAND EMPACED WITHIN THE LIMITS OF THE STREETS WITHIN THE SAID BOUNDARY IS HEREBY DEDICATED IN FREE SIMPLE TO THE CITY OF ROANOKE, VIRGINIA, FOR STREET PURPOSES.

IN WITNESS WHEREOF ARE HEREBY PLACED THE FOLLOWING SIGNATURES AND SEALS ON JUNE 1, 1965.

CITY OF ROANOKE REDEVELOPMENT AND HOUSING AUTHORITY.

William S. Hubbard  
CHAIRMAN

Russell E. Henley  
SECRETARY

STATE OF VIRGINIA } TO WIT:  
CITY OF ROANOKE }  
NOTARY PUBLIC IN AND FOR THE CITY OF ROANOKE, IN THE STATE OF VIRGINIA, DO HEREBY CERTIFY THAT WILLIAM S. HUBBARD, CHAIRMAN, AND RUSSELL E. HENLEY, SECRETARY, OF CITY OF ROANOKE REDEVELOPMENT AND HOUSING AUTHORITY, WHOSE NAMES ARE SIGNED AS SUCH TO THE FOREGOING WRITING, HAVE EACH THIS DAY PERSONALLY APPEARED BEFORE ME IN MY CITY AND STATE ADDRESS AND AGENCIES, LEDDED THE SAME.

GIVEN UNDER MY HAND THIS 10th DAY OF JUNE, 1965.

June 9, 1966  
NOTARY PUBLIC

June 9, 1966  
NOTARY PUBLIC

MARCH 10, 1965  
I, HEREBY, CERTIFY THAT THIS PLAN OF SURVEY IS CORRECT.

David Dick  
CIVIL ENGINEER AND SURVEYOR

APPROVED:

William S. Hubbard  
CHAIRMAN, ROANOKE CITY PLANNING COMMISSION

William S. Hubbard  
CITY ENGINEER, ROANOKE, VIRGINIA

IN THE CLERK'S OFFICE OF THE JUSTICES COURT FOR THE CITY OF ROANOKE, VIRGINIA, THIS MAP IS PRESENTED ON JUNE 10, 1965, AND IS ADMITTED TO RECORD AT 9:00 O'CLOCK A.M.

Hackey R. Carter, Jr.  
CLERK

Rick R. Kitch  
CLERK

MAP  
of  
RESUBDIVISION OF PARCELS 5, 6A, 8A & 9A  
COMMONWEALTH REDEVELOPMENT  
PROJECT VA-7-1  
PROPERTY OF  
ROANOKE REDEVELOPMENT AND HOUSING AUTHORITY  
ROANOKE, VIRGINIA  
DATE: MARCH 10, 1965  
SCALE: 1" = 50'