


- CURVE DATA -

CURVE "A"	CURVE "B"	CURVE "C"
Δ: 45° 21' 09"	Δ: 2° 55' 24"	Δ: 51° 31'
T: 210.80'	T: 37.36'	T: 436.86'
R: 1465.69'	R: 1482.69'	R: 905.37'
ARC: 418.74'	ARC: 74.79'	ARC: 84.86'
CMD: 534° 09' 24" W	CMD: 5° 25' 34" W	CMD: 300° 04' 30" W
477.31'	74.65'	766.96'
CURVE "D"	CURVE "E"	CURVE "F"
Δ: 37° 07' 36"	Δ: 4° 49' 17"	Δ: 46° 00'
T: 186.03'	T: 240.15'	T: 221.39'
R: 538.96'	R: 5704.58'	R: 567.96'
ARC: 346.00'	ARC: 480.04'	ARC: 420.80'
CMD: 115° 13' 14" W	CMD: 1° 36' 14" S	CMD: 128° 36' 17" W
358.71'	479.81'	418.36'

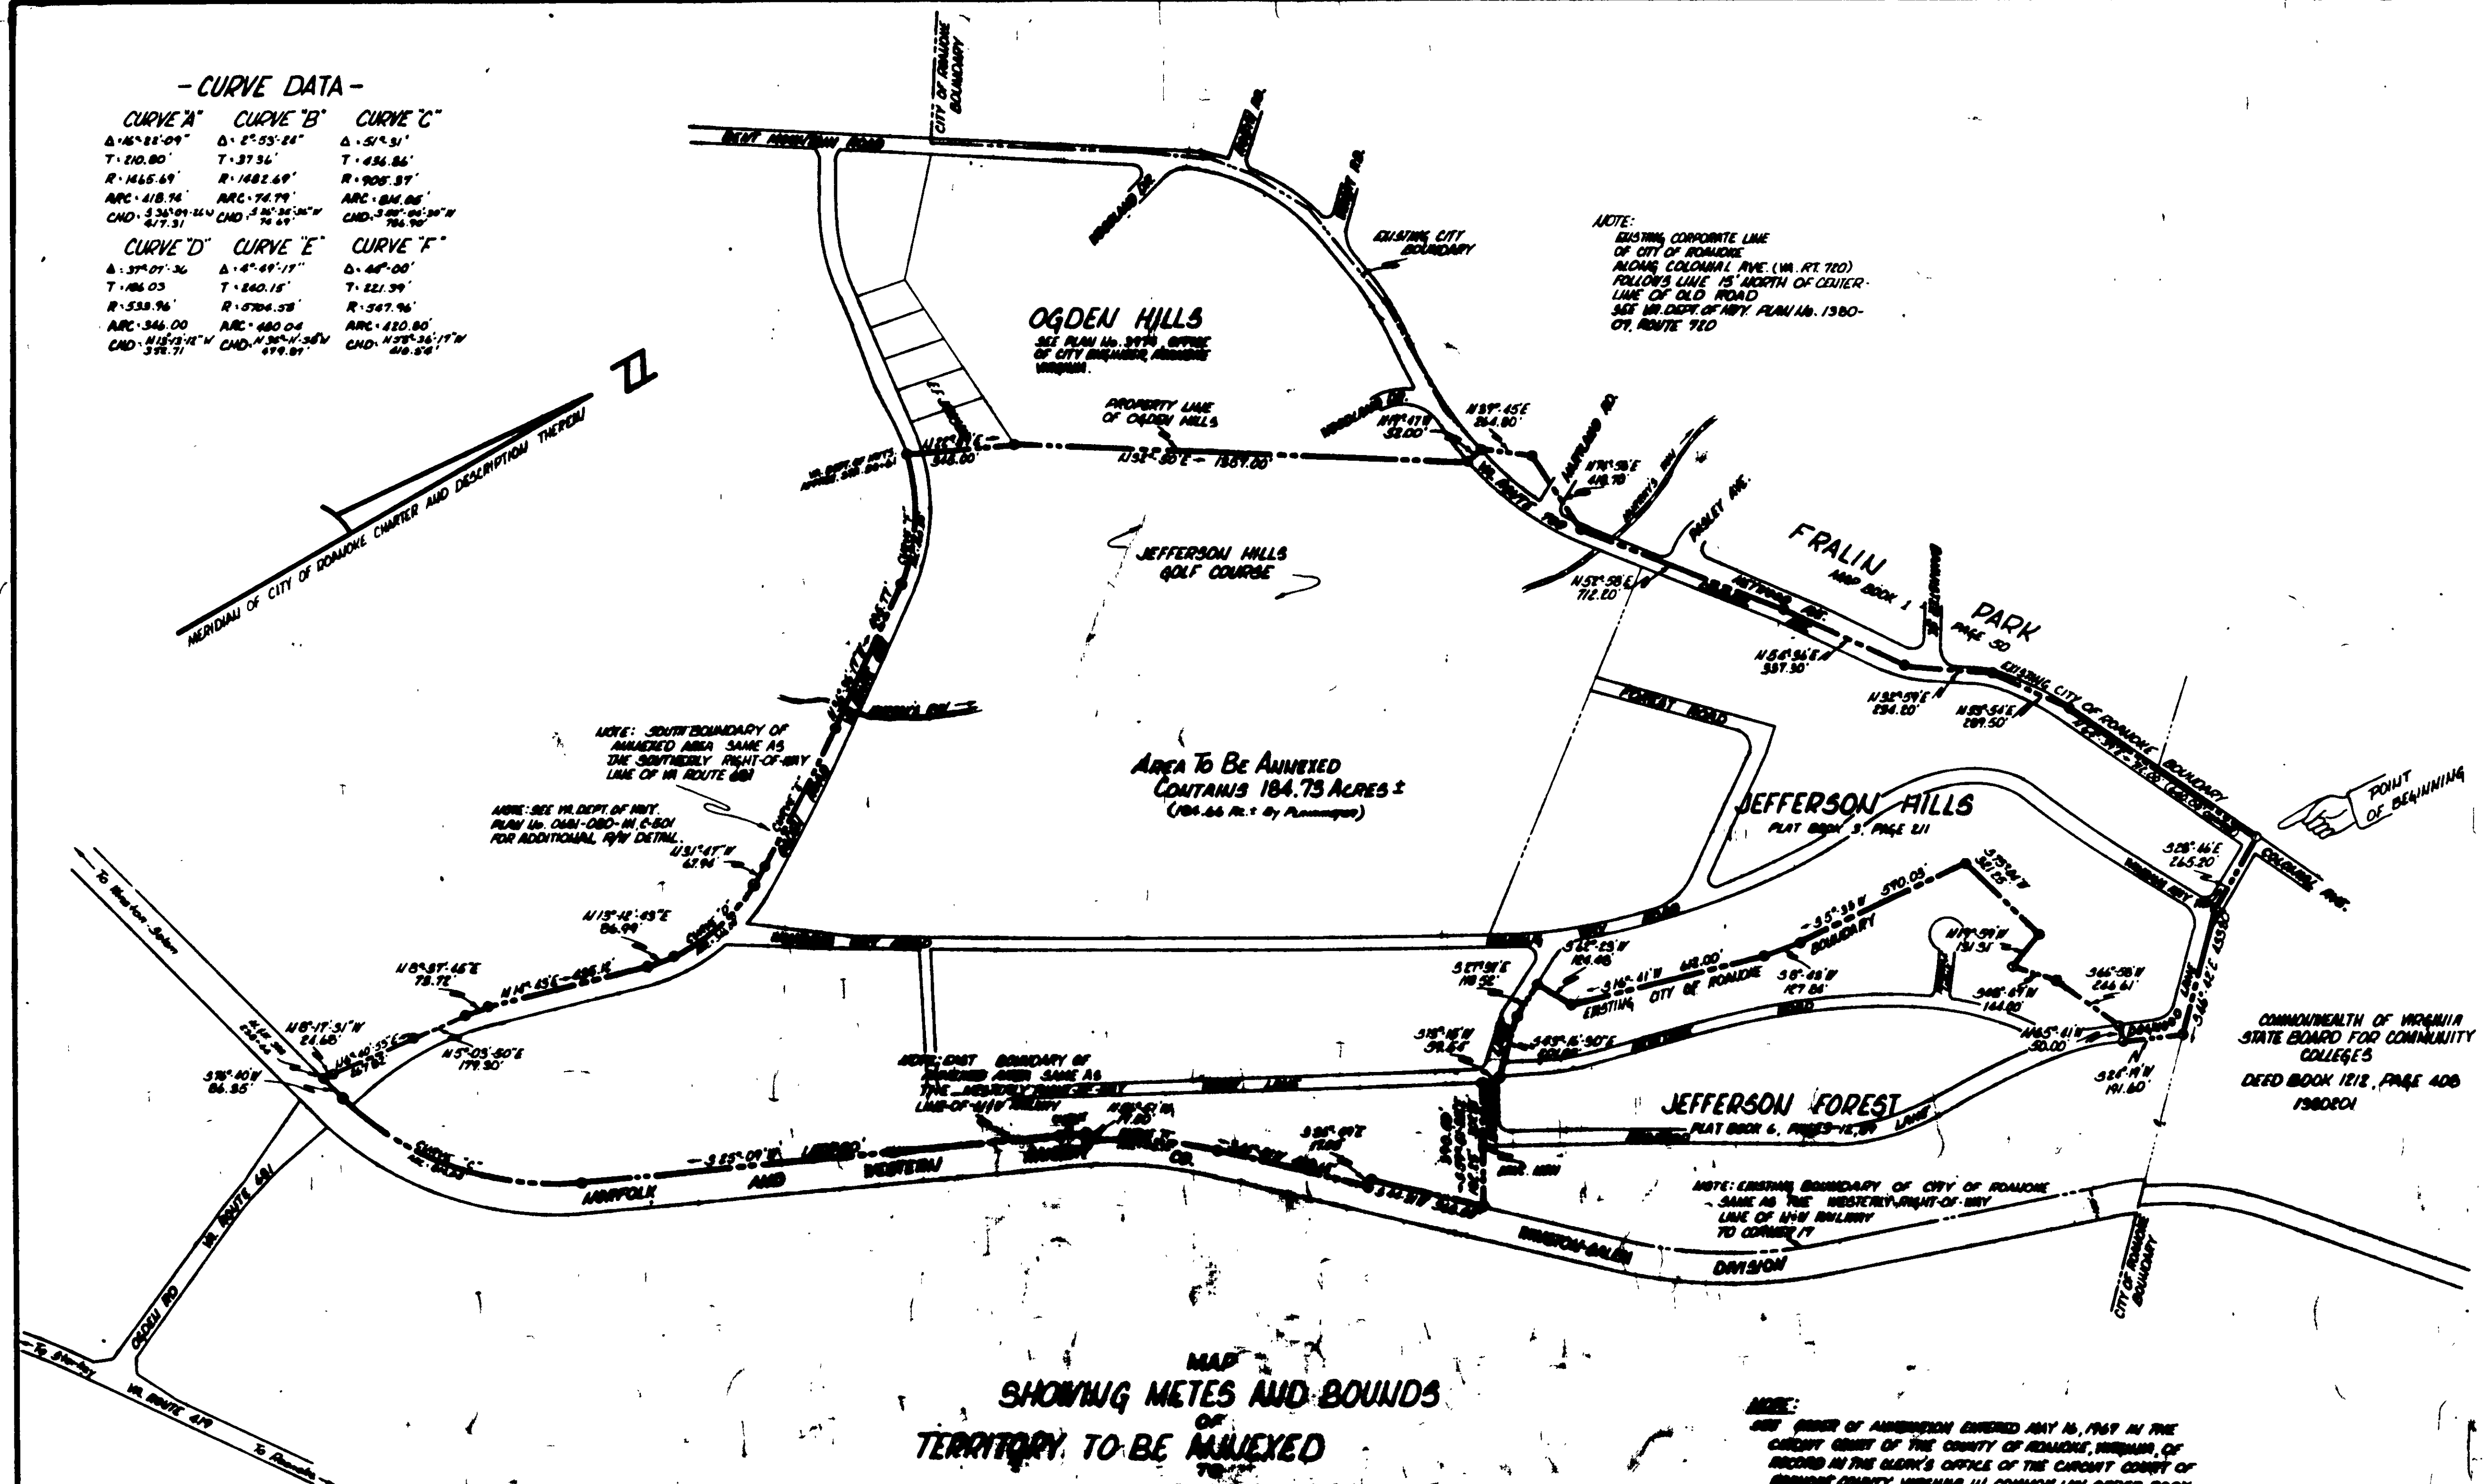

MAP
SHOWING METES AND BOUNDS
OF
TERRITORY TO BE ANNEXED
TO
THE CITY OF ROANOKE, VA.
THE ONE SPRING MOUNTAIN DISTRICT OF ROANOKE COUNTY
EFFECTIVE AT MIDNIGHT, DECEMBER 31, 1967

NOTE:
SEE ORDER OF ANNEXATION ENTERED MAY 16, 1967 IN THE
CLERK'S OFFICE OF THE COUNTY OF ROANOKE, VIRGINIA, OF
RECORD IN THE CLERK'S OFFICE OF THE CIRCUIT COURT OF
ROANOKE COUNTY, VIRGINIA IN COMMON LAW ORDER BOOK
88, PAGE 577, AND IN DEED BOOK 827, PAGE 492.

SEE ORIGINAL MAP IN THE
CLERK'S OFFICE OF THE JUDICIAL
COURT OF THE CITY OF ROANOKE.
JULY 20, 1967

PREPARED IN OFFICE
OF CITY ENGINEER
ROANOKE, VA.
PLAN NO. 50