


BOUNDARY CLOSURE						
CORS.	BEARING	DIST.	N.	S.	E.	W.
1-2	N. 15° 49' 50" E.	129.67	124.75		35.37	
2-3	N. 56° 24' 30" W.	373.71	206.76			311.30
3-4	N. 20° 25' 30" E.	204.60	191.74		71.40	
4-5	S. 69° 34' 30" E.	706.60		246.59		
5-6	S. 47° 58' 30" W.	0.60		0.40	662.19	0.45
6-7	S. 62° 37' E.	357.61		164.48	317.54	
7-8	S. 27° 23' W.	200.00		177.59		91.99
8-9	S. 62° 37' E.	100.00		45.99	88.79	
9-10	S. 27° 23' W.	162.00		143.85		74.51
10-11	N. 62° 37' W.	53.85	24.77			47.82
11-12	N. 68° 09' 40" W.	429.96	159.94			399.10
12-1	N. 74° 10' 10" W.	260.00	70.93			250.14
TOTALS			778.89	778.90	1175.29	1175.31

TOTAL AREA IN BOUNDARY = 8.550 ACRES

CURVE DATA					CHORD	
CURVE	ANGLE	RADIUS	TANGENT	ARC	BEARING	DIST.
A	107° 45' 40"	17.00	23.30	31.97	S. 69° 34' 30" W.	27.46
B	94° 35' 40"	38.00	41.18	62.74	N. 63° 07' 40" E.	55.85
C	94° 35' 40"	88.00	95.36	145.29	S. 63° 07' 40" W.	129.34
D	85° 24' 20"	57.00	52.60	84.96	S. 26° 52' 20" E.	77.31
E	85° 24' 20"	107.00	98.75	159.60	N. 26° 52' 20" W.	145.13
F	96° 00' 30"	17.00	18.88	28.49	S. 63° 50' 05" W.	25.27
G	83° 59' 30"	17.00	15.30	24.92	N. 26° 09' 55" W.	22.75

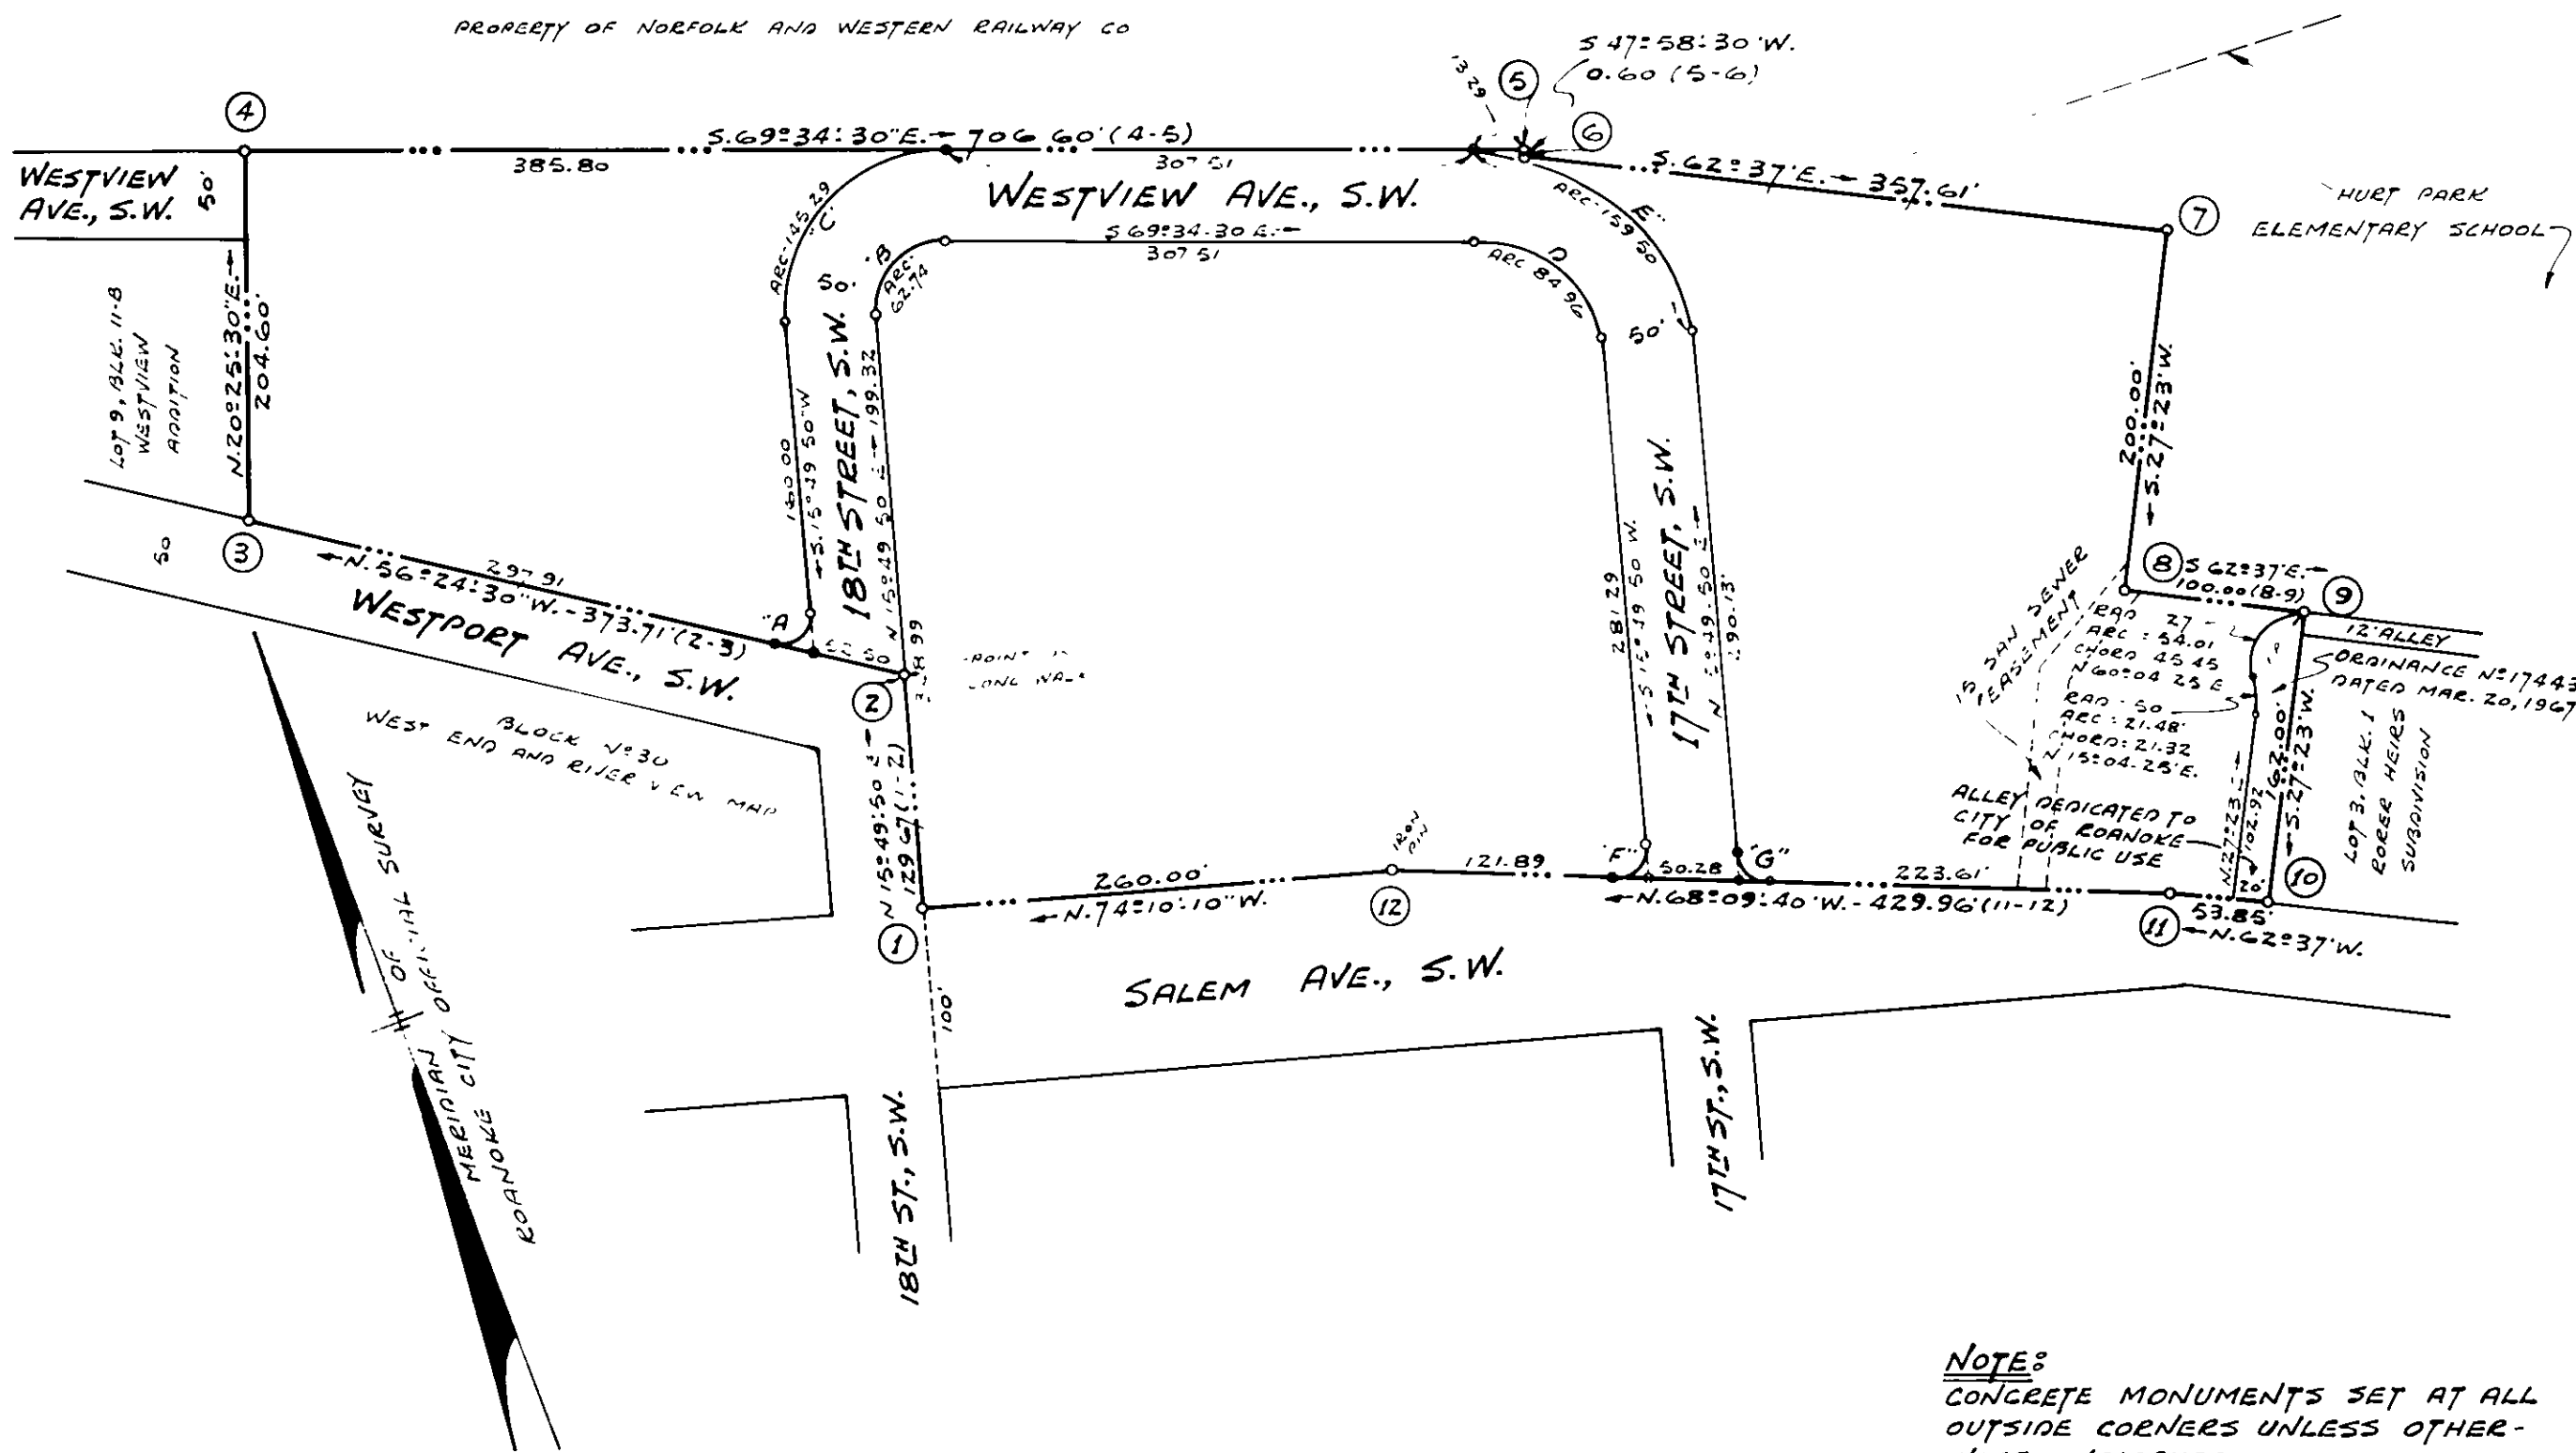

NOTE:
CONCRETE MONUMENTS SET AT ALL
OUTSIDE CORNERS UNLESS OTHER-
WISE INDICATED.

KNOW ALL MEN BY THESE PRESENTS, TO WIT:

THAT THE CITY OF ROANOKE REDEVELOPMENT AND HOUSING AUTHORITY IS THE FEE SIMPLE OWNER AND PROPRIETOR OF THE LAND SHOWN HEREON, KNOWN AS "HURT PARK PROJECT VA 11-3", BOUNDED AS SHOWN HEREON IN DETAIL BY OUTSIDE CORNERS 1 THRU 12 TO 1, INCLUSIVE.

THE SAID OWNER CERTIFIES THAT THE AFORESAID LAND HAS BEEN DIVIDED, AS SHOWN HEREON, ENTIRELY WITH THE FREE WILL AND CONSENT OF THE SAID OWNER AS REQUIRED BY SECTION 15-797 OF THE 1950 CODE OF THE COMMONWEALTH OF VIRGINIA, AS AMENDED TO DATE.


THE SAID OWNER FURTHER CERTIFIES THAT THE LAND EMBRACED WITHIN THE LIMITS OF THE STREETS WITHIN THE SAID BOUNDARY IS HEREBY DEDICATED IN FEE SIMPLE TO THE CITY OF ROANOKE, VIRGINIA, FOR STREET PURPOSES.

IN WITNESS WHEREOF, ARE HEREBY PLACED THE FOLLOWING SIGNATURES AND SEALS ON _____, 1970.

CITY OF ROANOKE REDEVELOPMENT
AND HOUSING AUTHORITY

BY: _____ CHAIRMAN

ATTEST: _____ SECRETARY

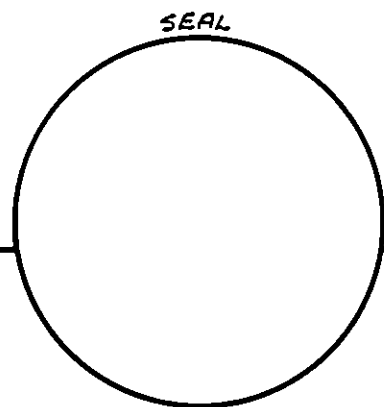

STATE OF VIRGINIA } TO WIT:
CITY OF ROANOKE }

I, _____, A
NOTARY PUBLIC IN AND FOR THE CITY OF ROANOKE, IN
THE STATE OF VIRGINIA, DO HEREBY CERTIFY THAT JOHN
F. NEWSON, JR., CHAIRMAN, AND RUSSELL E. HENLEY,
SECRETARY, OF CITY OF ROANOKE REDEVELOPMENT AND
HOUSING AUTHORITY, WHOSE NAMES AS SUCH ARE SIGNED
TO THE FOREGOING WRITING, HAVE EACH THIS DAY PER-
SONALLY APPEARED BEFORE ME IN MY AFORESAID CITY
AND STATE AND ACKNOWLEDGED THE SAME.

GIVEN UNDER MY HAND THIS _____ DAY OF _____, 1970.

MY COMMISSION EXPIRES

NOTARY PUBLIC

JULY 23, 1970
I HEREBY CERTIFY THAT THIS
PLAT OF SURVEY IS CORRECT.

David Dick
CITY ENGINEER AND SURVEYOR

IN THE CLERK'S OFFICE OF THE
HUSTINGS COURT FOR THE CITY OF
ROANOKE, VIRGINIA, THIS MAP IS
PRESENTED ON _____, 1970,
AND IS ADMITTED TO RECORD AT
O'CLOCK _____ M.

TESTE: _____ CLERK

BY: _____ DEPUTY CLERK

APPROVED:-

Lochar Merrell DATE: 18 Aug. 1970
AGENT - ROANOKE CITY PLANNING COMMISSION

Sam H. Migham DATE: 18 Aug 1970
CITY ENGINEER, ROANOKE, VIRGINIA

MAP
of
HURT PARK
PROJECT VA 11-3

PROPERTY OF
CITY OF ROANOKE REDEVELOPMENT AND HOUSING AUTHORITY
ROANOKE, VIRGINIA

BY: DAVID DICK AND HARRY A. WALL
CIVIL ENGINEERS AND SURVEYORS

DATE: JULY 23, 1970

SCALE: 1" = 100'

JOB N° 8385