


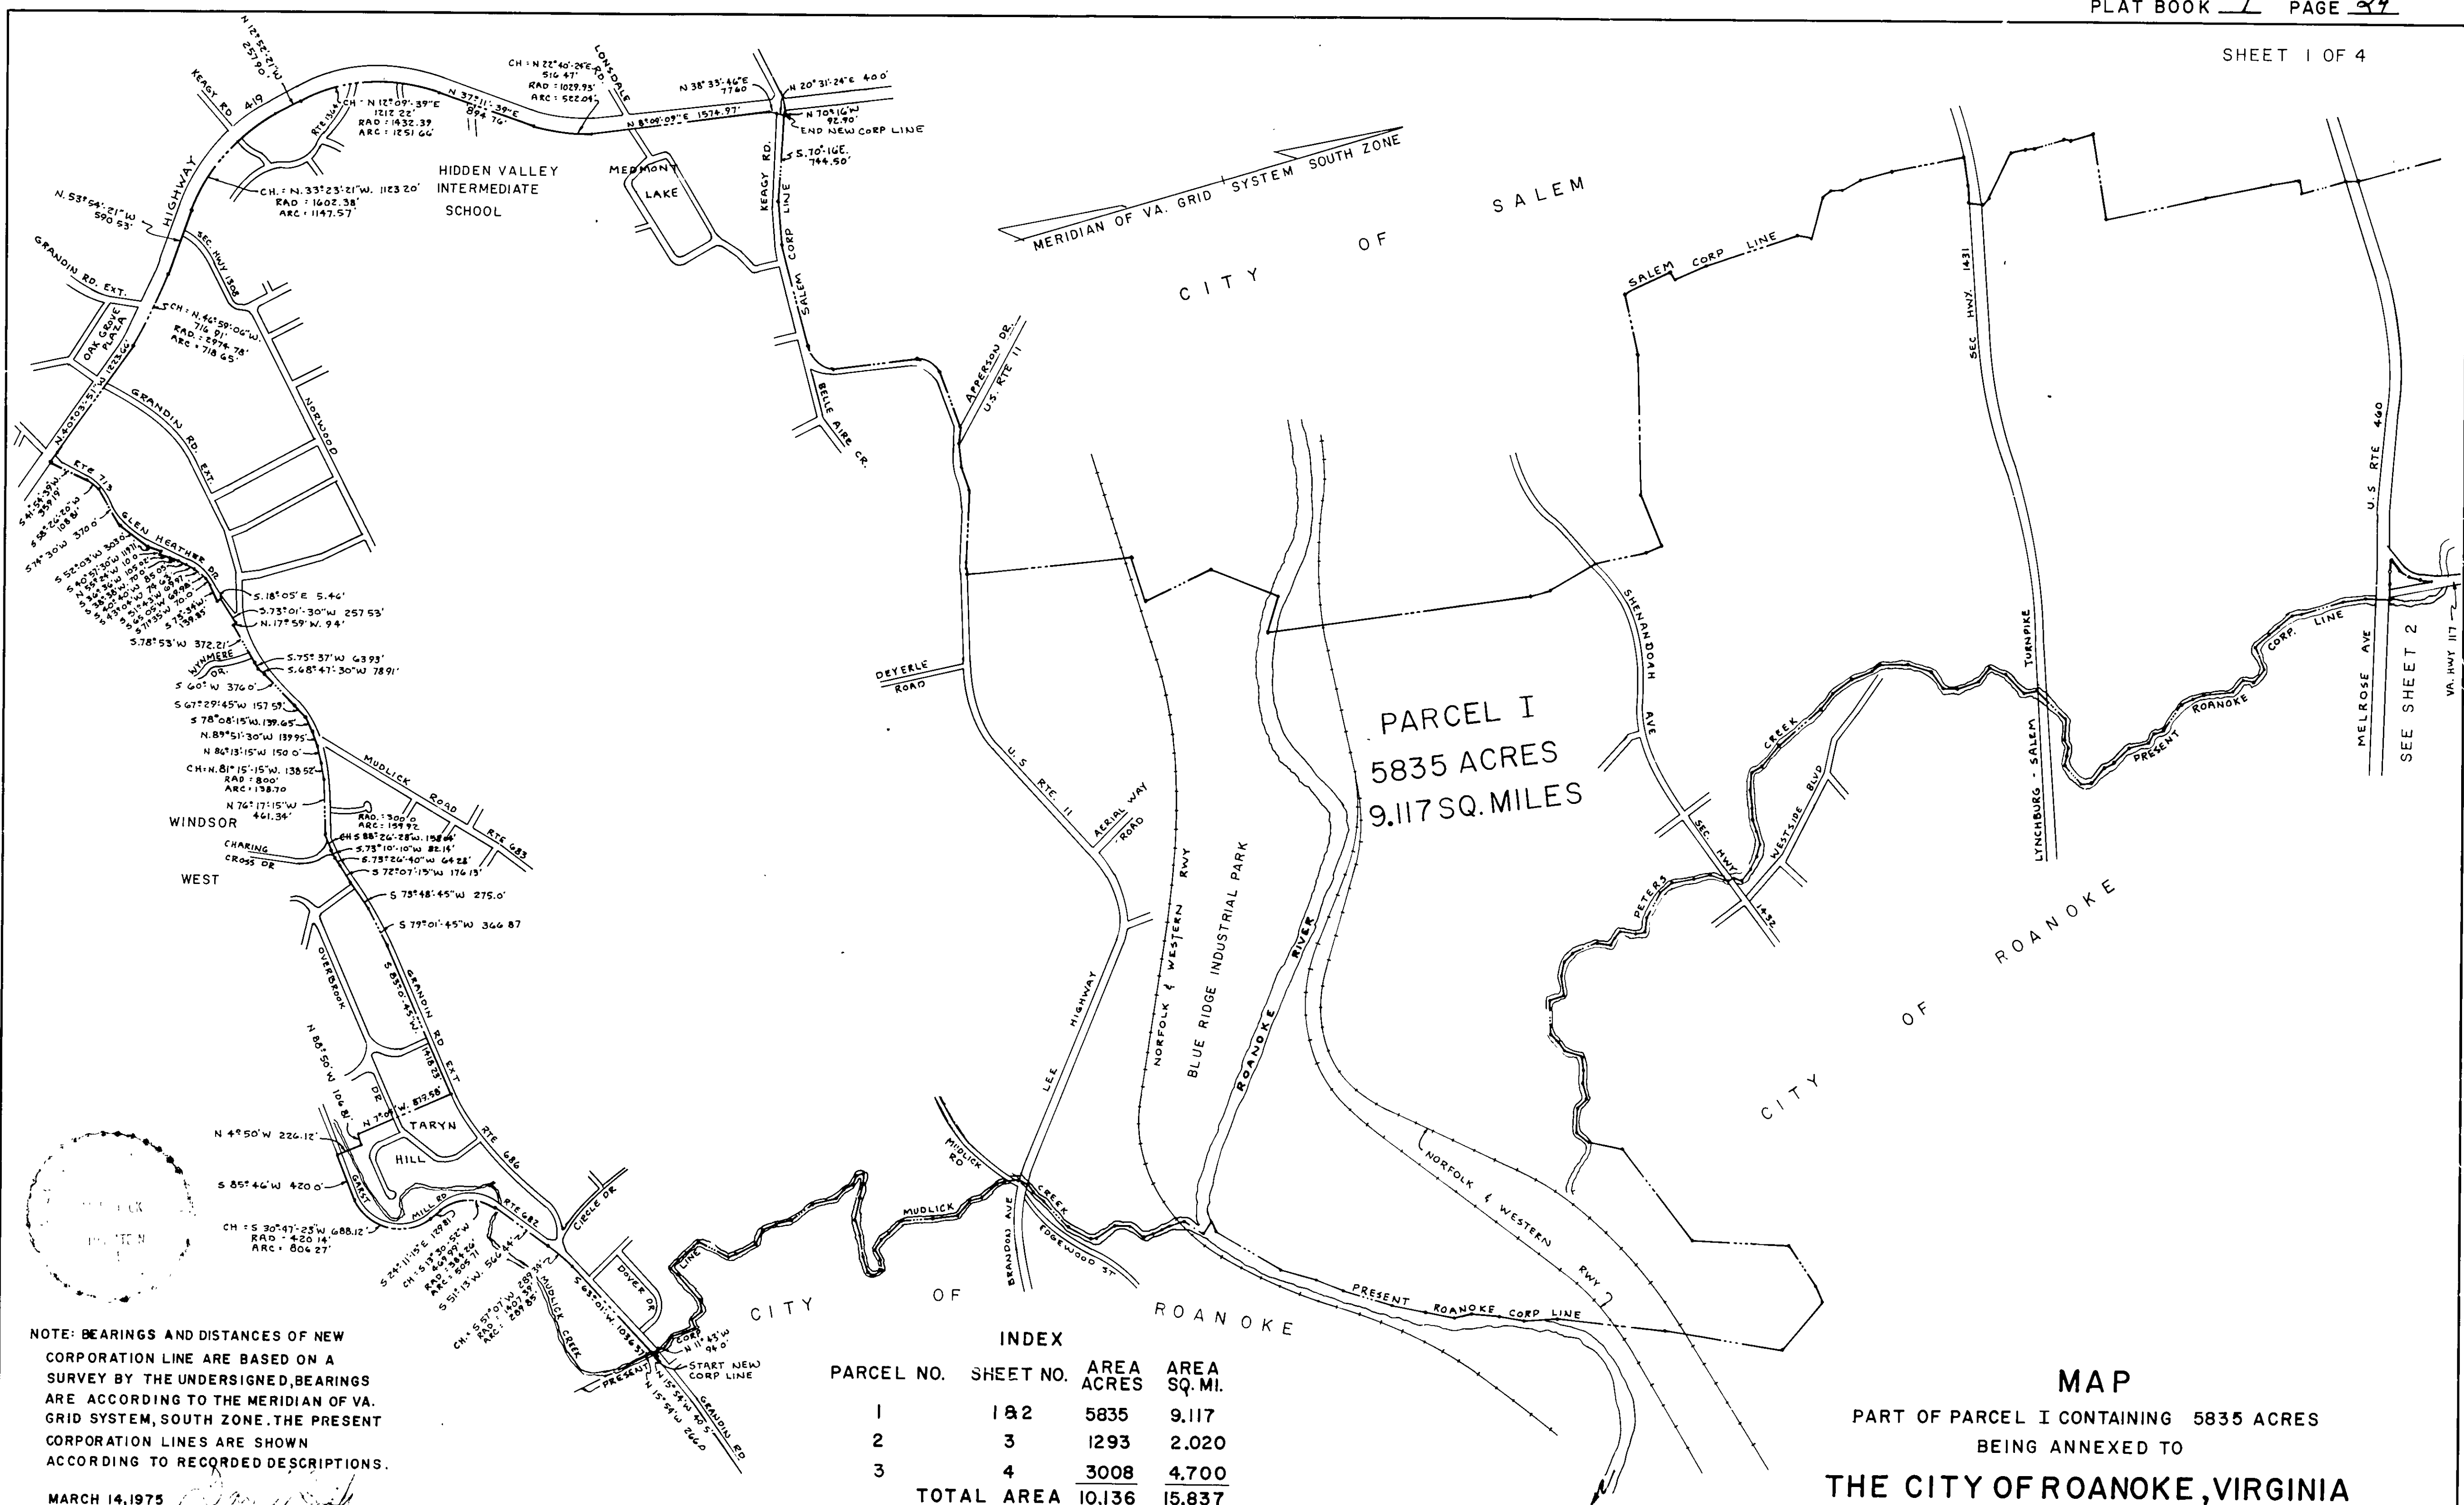

NOTE: BEARINGS AND DISTANCES OF NEW CORPORATION LINE ARE BASED ON A SURVEY BY THE UNDERSIGNED, BEARINGS ARE ACCORDING TO THE MERIDIAN OF VA. GRID SYSTEM, SOUTH ZONE. THE PRESENT CORPORATION LINES ARE SHOWN ACCORDING TO RECORDED DESCRIPTIONS.

MARCH 14, 1975
LICENSED LAND SURVEYOR

DAVID DICK & ASSOCIATES
ENGINEERS & SURVEYORS

INDEX				
PARCEL NO.	SHEET NO.	AREA ACRES	AREA SQ. MI.	
1	182	5835	9.117	
2	3	1293	2.020	
3	4	3008	4.700	
TOTAL AREA		10,136	15.837	

FILED IN THE CLERKS OFFICE OF THE CIRCUIT COURT FOR ROANOKE COUNTY May 13 1975
ATTEST: *Charles H. Stebbins*
CLERK

MAP
PART OF PARCEL I CONTAINING 5835 ACRES
BEING ANNEXED TO
THE CITY OF ROANOKE, VIRGINIA
FROM
THE COUNTY OF ROANOKE
Windsor Hills Magistral District

SCALE: 1"=800'