


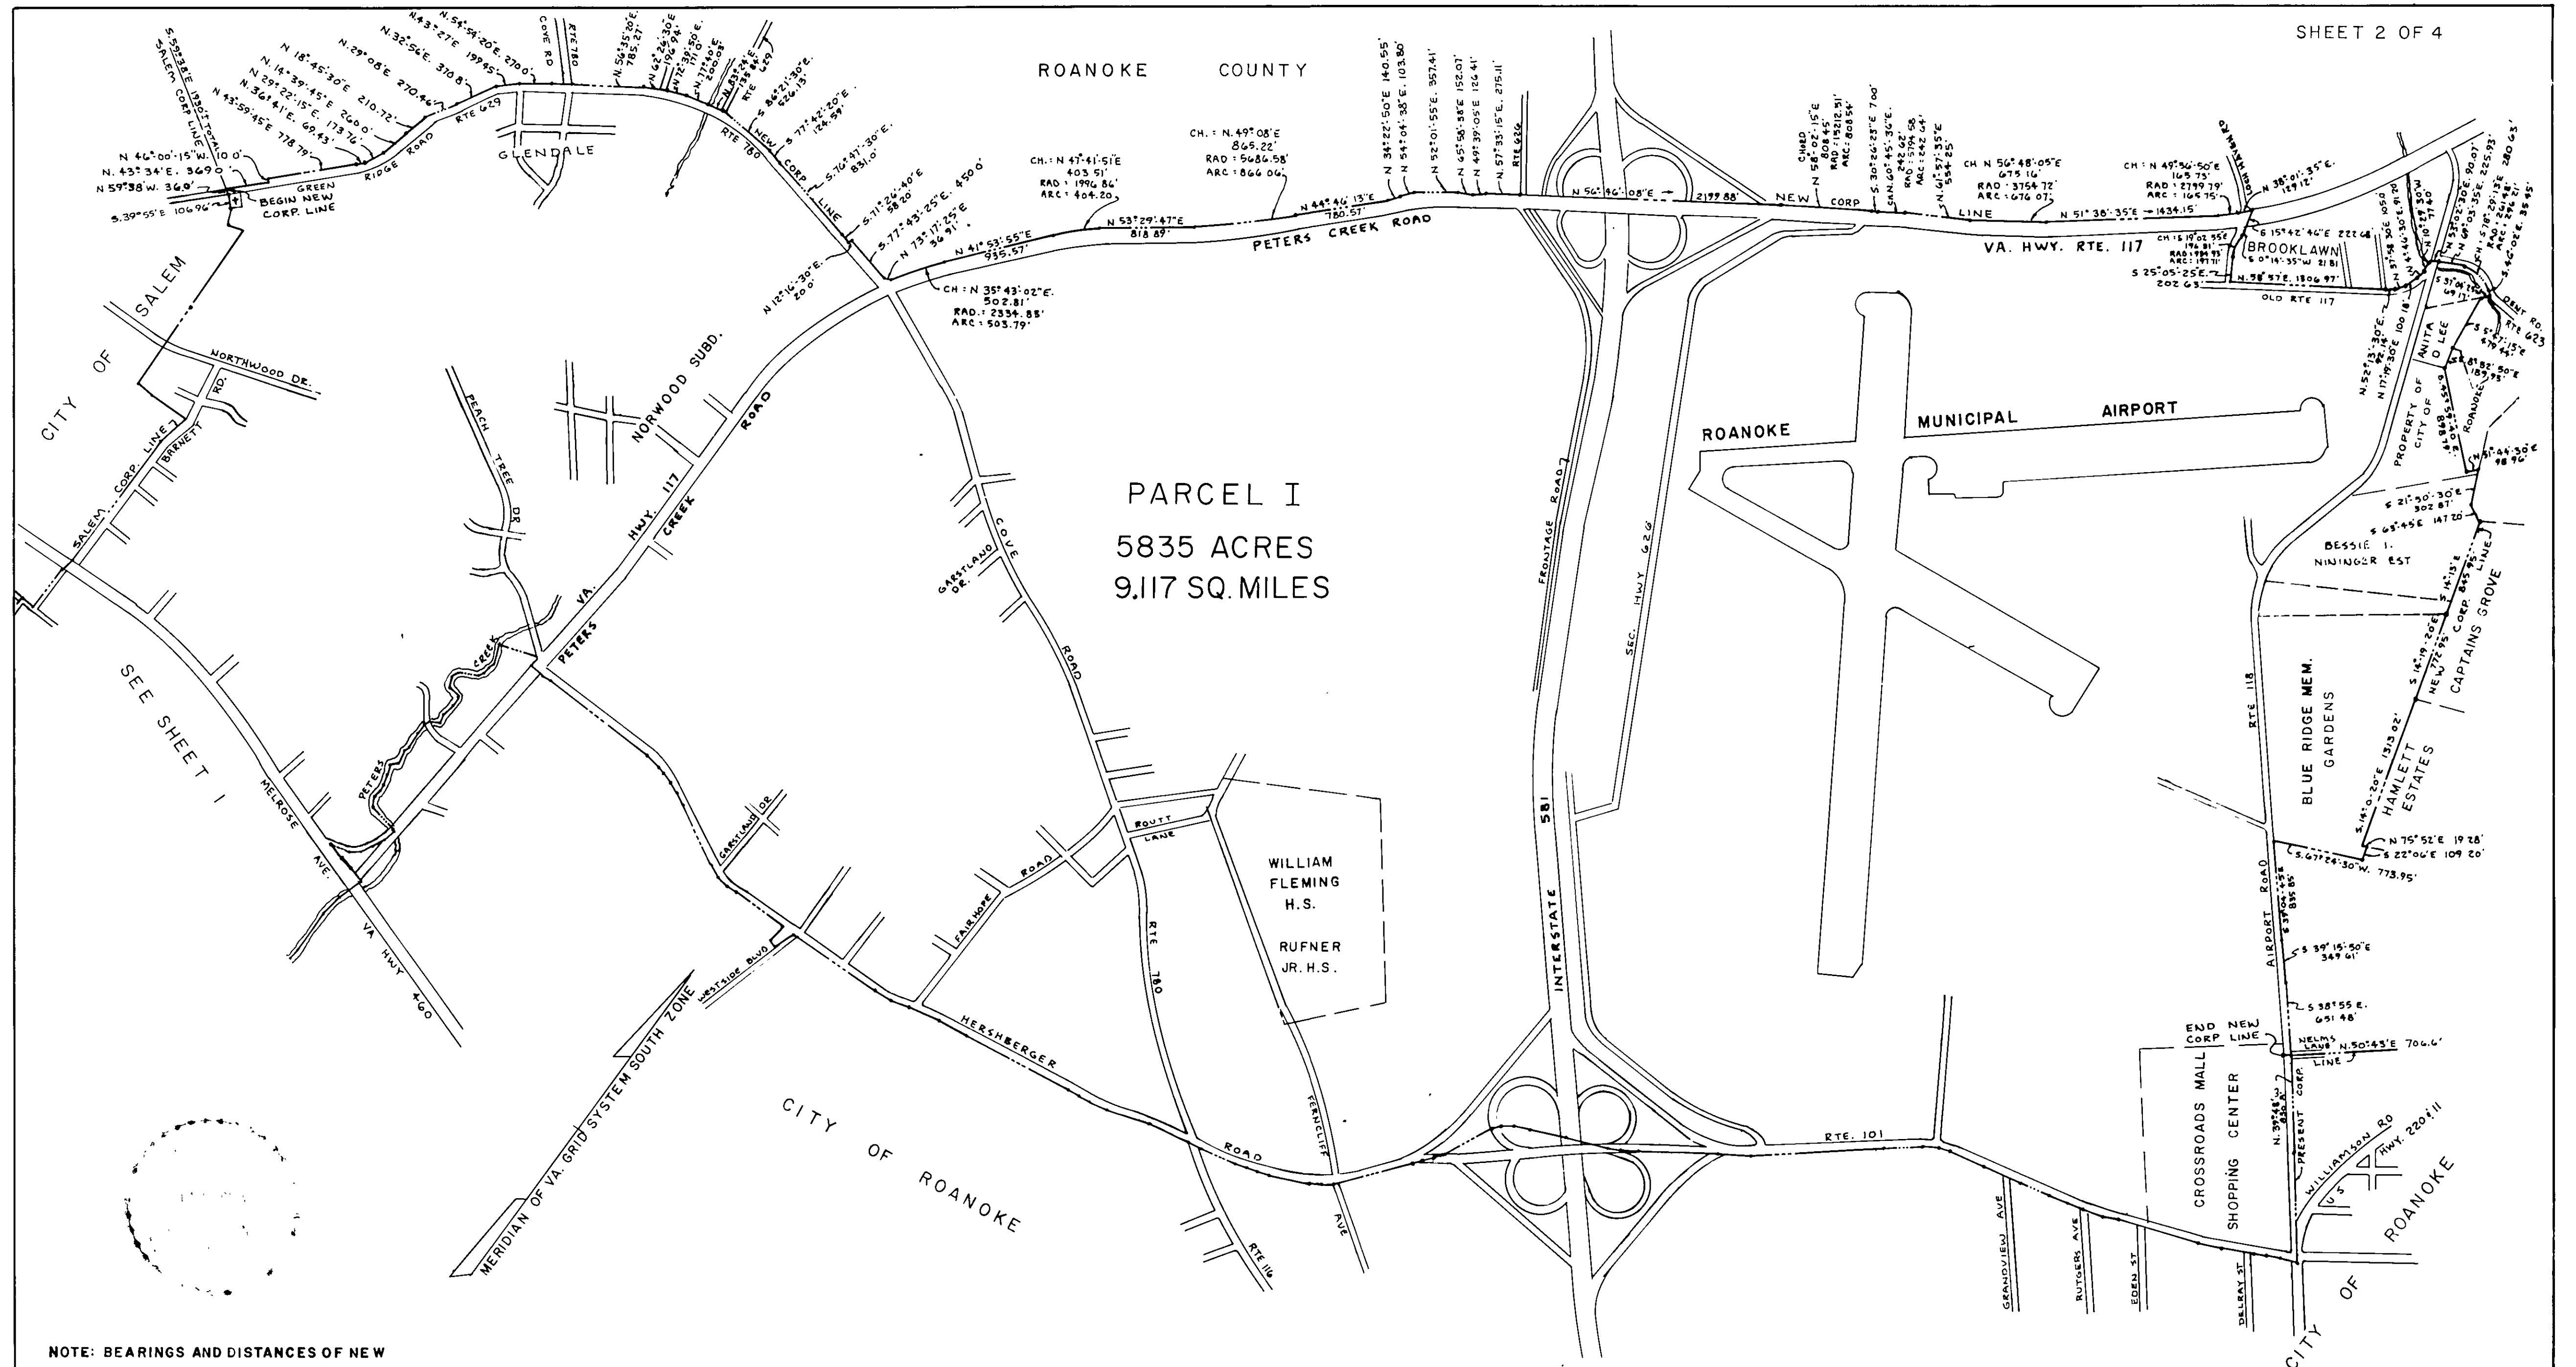

NOTE: BEARINGS AND DISTANCES OF NEW CORPORATION LINE ARE BASED ON A SURVEY BY THE UNDERSIGNED, BEARINGS ARE ACCORDING TO THE MERIDIAN OF VA. GRID SYSTEM, SOUTH ZONE. THE PRESENT CORPORATION LINES ARE SHOWN ACCORDING TO RECORDED DESCRIPTIONS.

MARCH 14, 1975 *David Dick*
LICENSED LAND SURVEYOR

DAVID DICK & ASSOCIATES
ENGINEER & SURVEYORS

FILED IN THE CLERKS OFFICE OF THE CIRCUIT COURT FOR ROANOKE COUNTY May 13, 1975
ATTEST: *Elizabeth A. Steh*
CLERK

MAP
PART OF PARCEL I CONTAINING 5835 ACRES
BEING ANNEXED TO
THE CITY OF ROANOKE, VIRGINIA
FROM
THE COUNTY OF ROANOKE
Hollins Magisterial District

SCALE: 1"=800'