


SHEET 4 OF 4

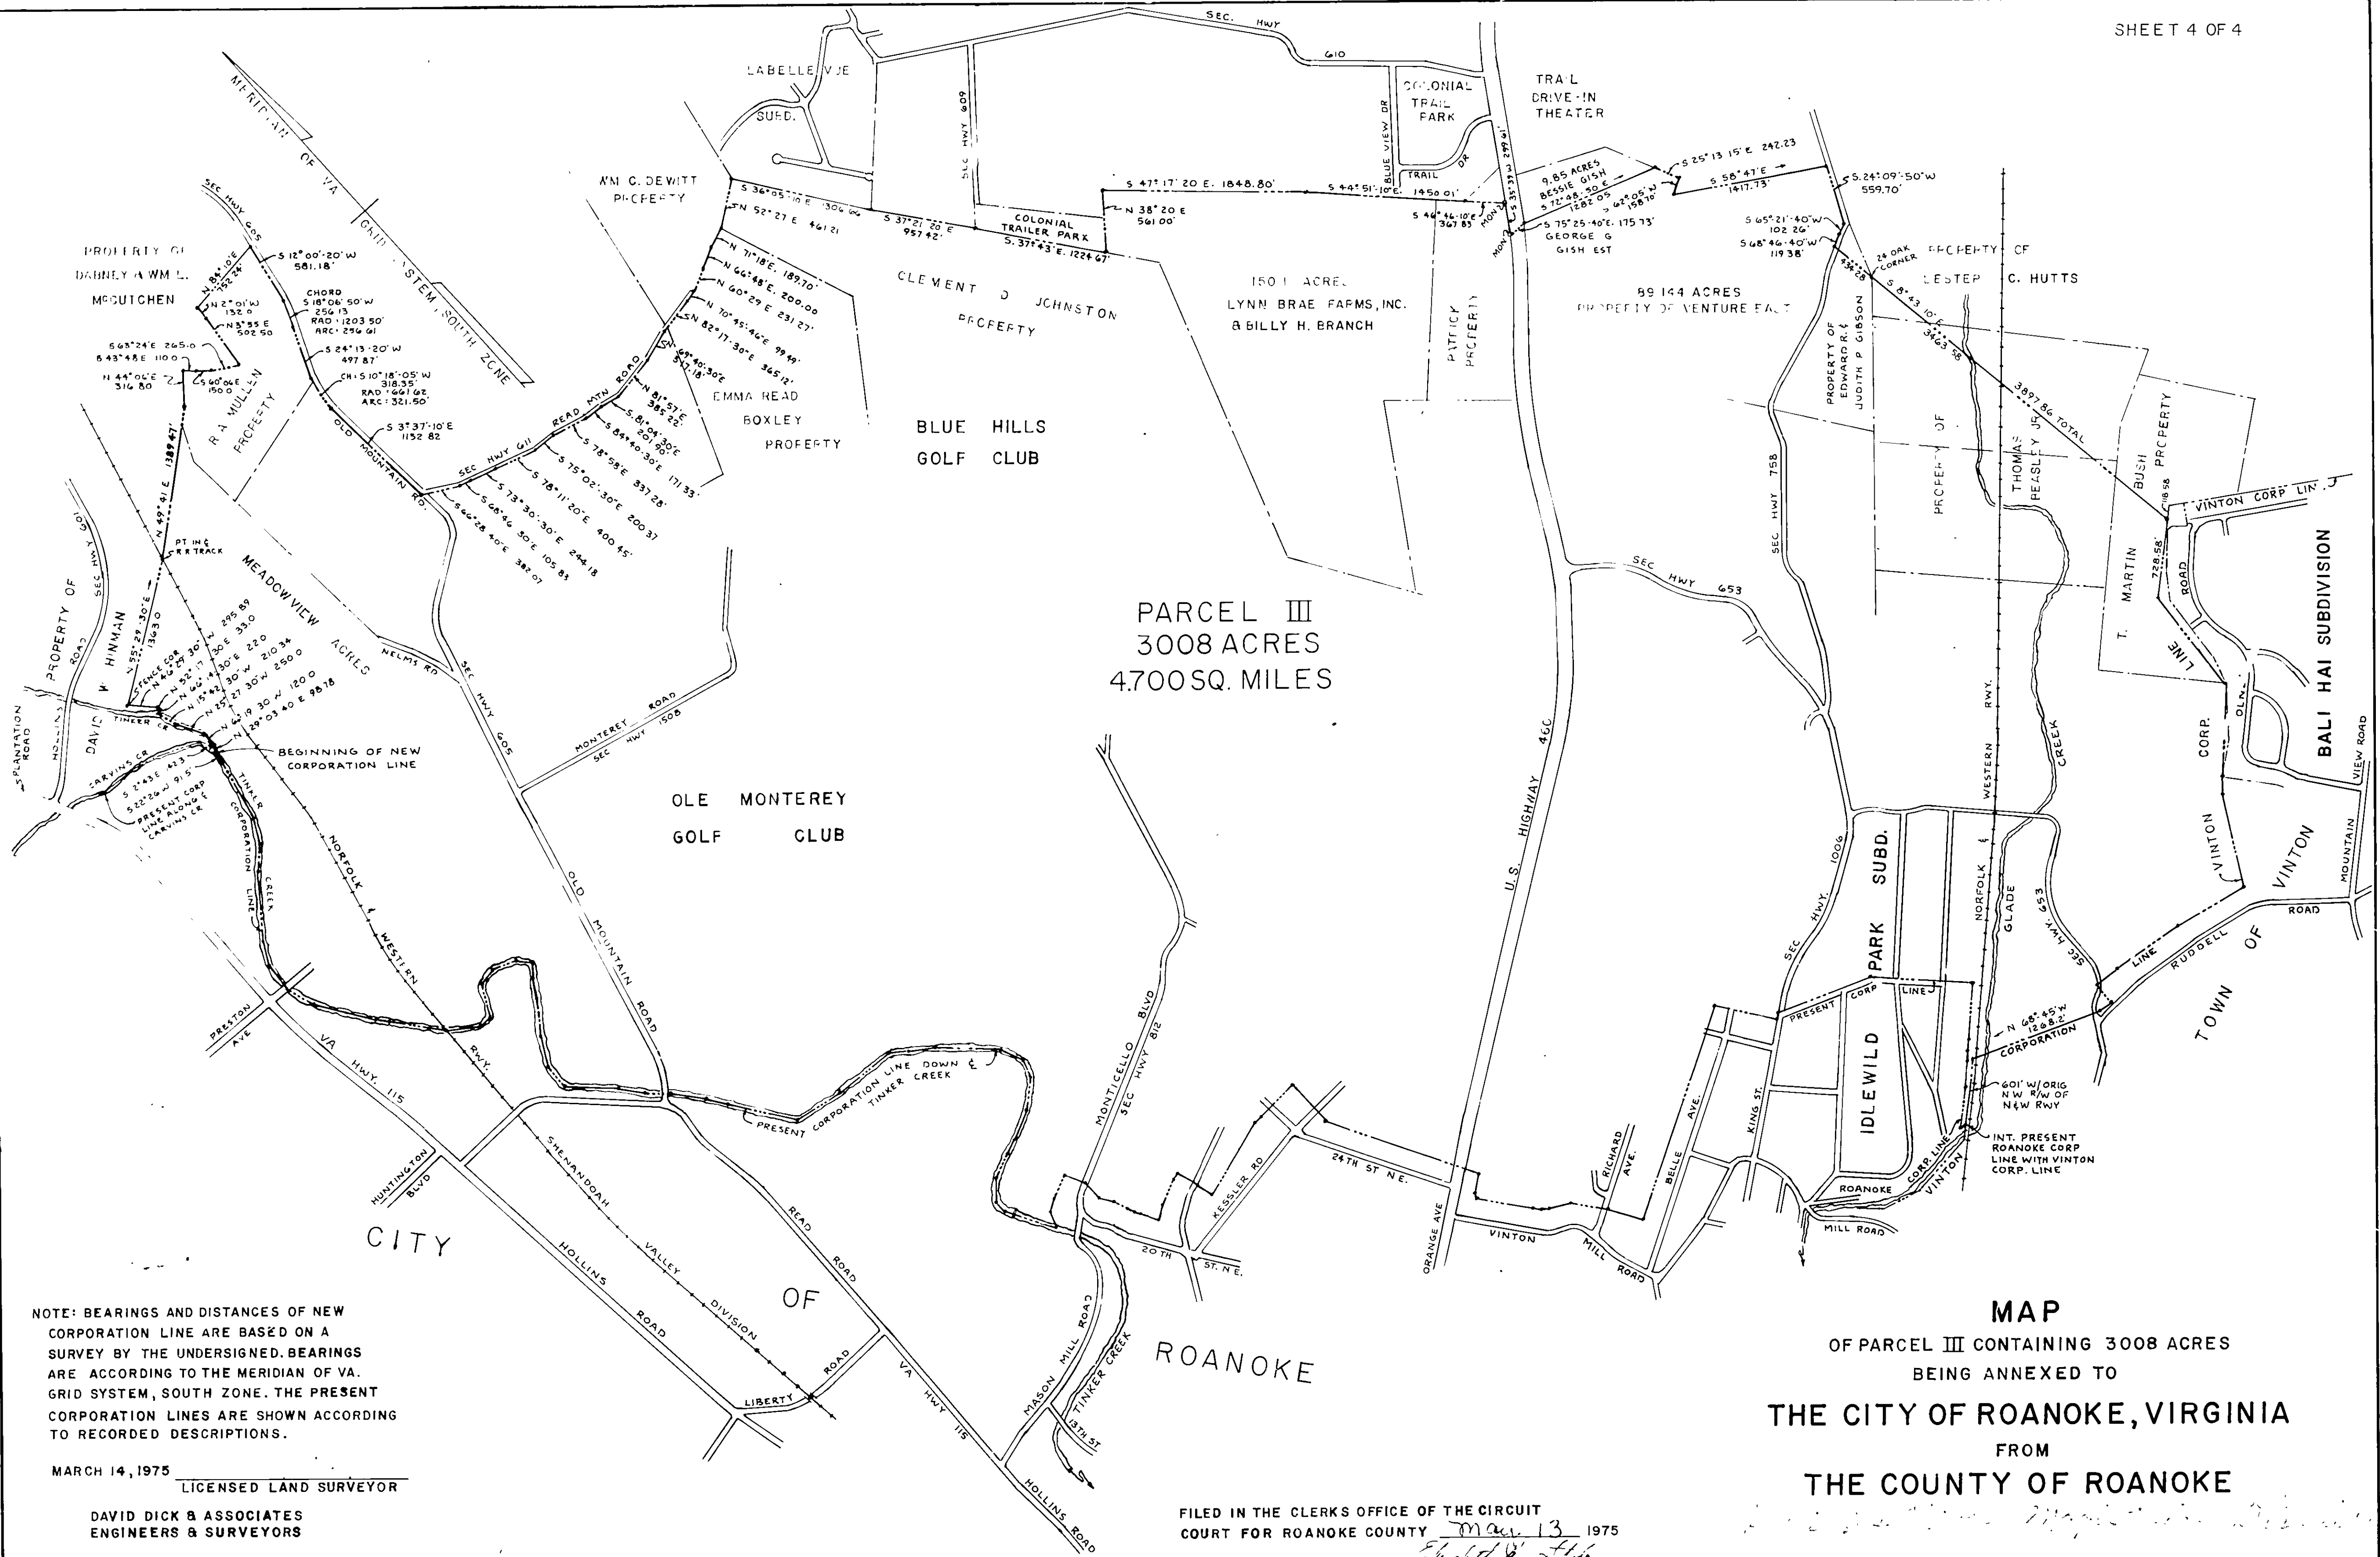

NOTE: BEARINGS AND DISTANCES OF NEW CORPORATION LINE ARE BASED ON A SURVEY BY THE UNDERSIGNED. BEARINGS ARE ACCORDING TO THE MERIDIAN OF VA. GRID SYSTEM, SOUTH ZONE. THE PRESENT CORPORATION LINES ARE SHOWN ACCORDING TO RECORDED DESCRIPTIONS.

MARCH 14, 1975
LICENSED LAND SURVEYOR
DAVID DICK & ASSOCIATES
ENGINEERS & SURVEYORS

FILED IN THE CLERKS OFFICE OF THE CIRCUIT COURT FOR ROANOKE COUNTY
ATTEST: *Elizabeth A. Fline*
CLERK

MAP
OF PARCEL III CONTAINING 3008 ACRES
BEING ANNEXED TO
THE CITY OF ROANOKE, VIRGINIA
FROM
THE COUNTY OF ROANOKE

SCALE: 1"=800'