

Know All Men By These Presents, To Wit:

That Arrow Wood Country Club, Inc. is the owner of the northeast 0.7476 acre part of Lot 7, Block 10, Map of Arrow Wood shown hereon bounded by outside corners 1, 2, 3, 11, & 12, subdivided into Lots 4-A, 4-B, 4-C, 4-D, & 4-E and known as Map No. 4, Golfside Villas, which is a portion of the 66.77 acre tract conveyed to said owner by deed from Noble Penn Hudgins, widow of M.S. Hudgins, of record in Deed Book 789, Page 185, Roanoke County.

The said owner further certifies that it has subdivided this land into the lots shown hereon entirely of its own free will and consent pursuant to and in compliance with Sections 15-1465 through 15-1485 of the Virginia Code of 1950, as amended to date, and further pursuant to and in compliance with the County of Roanoke Land Subdivision Ordinances.

In Witness whereof is hereby placed the signature and Seal of said owner on this 30th day of September, 1975

Arrow Wood Country Club, Inc.

By: R. R. Quick Attest: Dennis E. Camper
R. R. Quick, President Dennis E. Camper, Sec.

State of Virginia } To Wit:
City of Roanoke }

I, Charles E. Jackson, a Notary Public in and for the aforesaid City and State do hereby certify that R.R. Quick and Dennis E. Camper whose names are signed to the foregoing writing dated September 29, 1975 have each personally appeared before me in my City and State and acknowledged the same on this 30th day of September, 1975

My Commission expires Jan. 23, 1977

Charles E. Jackson
Notary Public


In the Clerk's Office of the Circuit Court of The City of Roanoke, Virginia this plat with the Certificate of Acknowledgment thereto annexed is admitted to record on January 17, 1976 at 2:52 O'clock P.M.

Teste: Walker R. Carter, Jr., Clerk

By: Dennis E. Camper
Deputy Clerk

L. S. Shepard D.B. 76, Pg. 153 & D.B. 79, Pg. 288

Opn. Seal

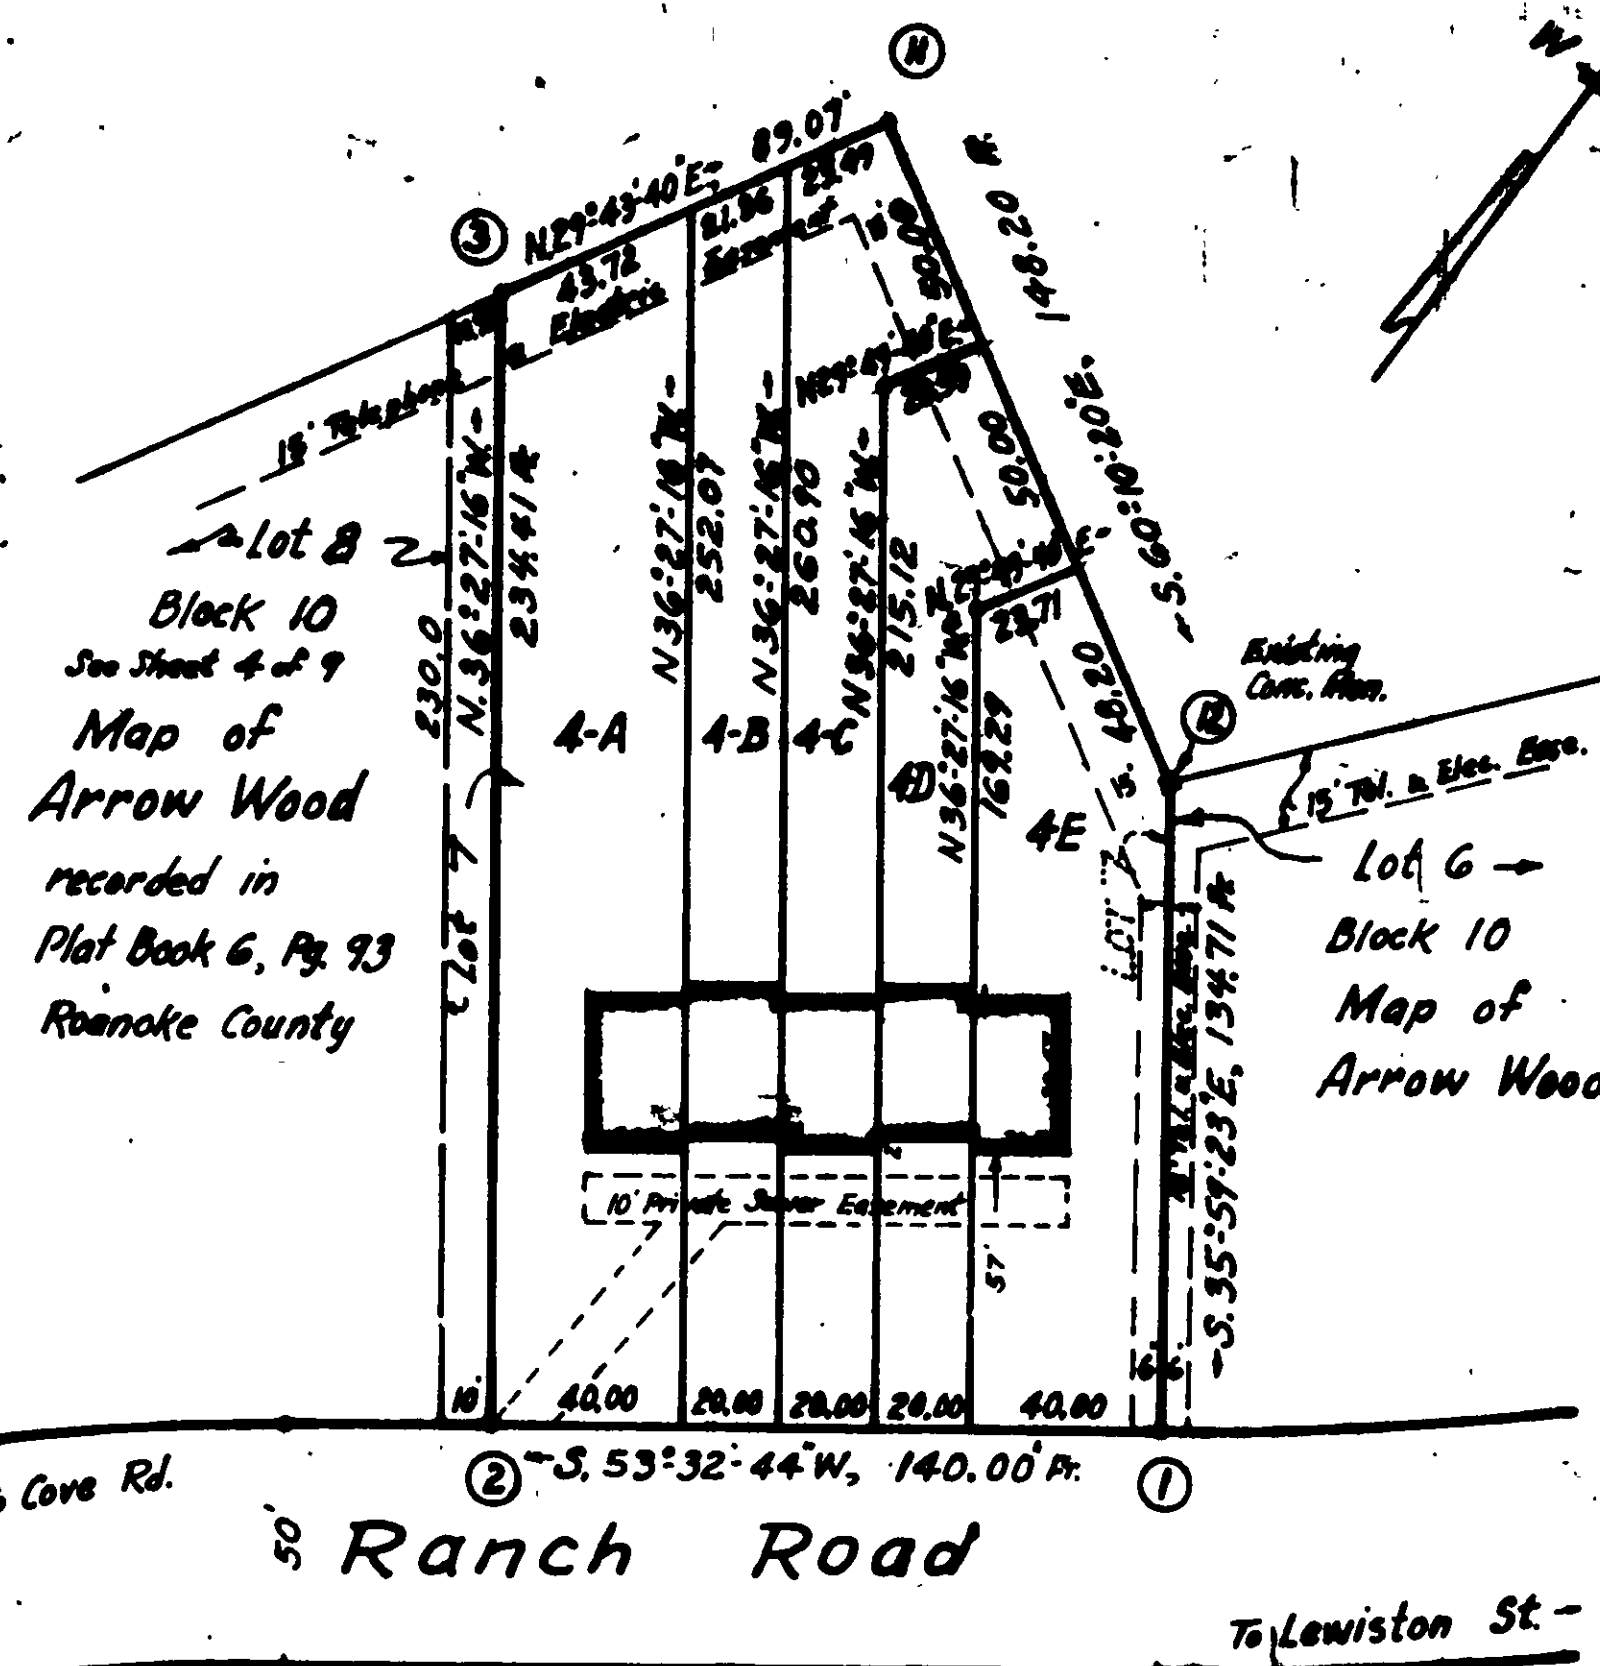

Meridian of
Map of Arrow Wood
recorded in Plat Book 6, Pg. 93
Roanoke County

Boundary: Map No. 4, Golfside Villas
contains 32,566 Sq. Ft. or 0.7476 Acre.

Cor. - Cor.	Bearing	Distance
1 - 2	S. 53° 32' 44" W.	140.00 ft.
2 - 3	N. 36° 27' 16" W.	239.41 ft.
3 - 11	N. 29° 43' 40" E.	89.07 ft.
11 - 12	S. 60° 10' 20" E.	148.20 ft.
12 - 1	S. 35° 59' 23" E.	134.71 ft.

Corner	North	East
1	1105.58	1058.77
2	1022.39	946.16
3	1210.94	806.88
11	1288.28	851.05
12	1214.57	979.61

Note: Iron pins mark Corners 1, 2, 3, & 12.



Approved:

John G. ...
Secretary, Roanoke County Planning Comm.

Thomas ...
City Engineer of Roanoke, Va.

John ...
Agent, City of Roanoke Planning Comm.

Map No. 4.
Golfside Villas

being a subdivision of
U.S. part of Lot 7, Block 10, Arrow Wood
Property of Arrow Wood Country Club, Inc.

Approved: ...
Notary Public
Roanoke, Va.

