


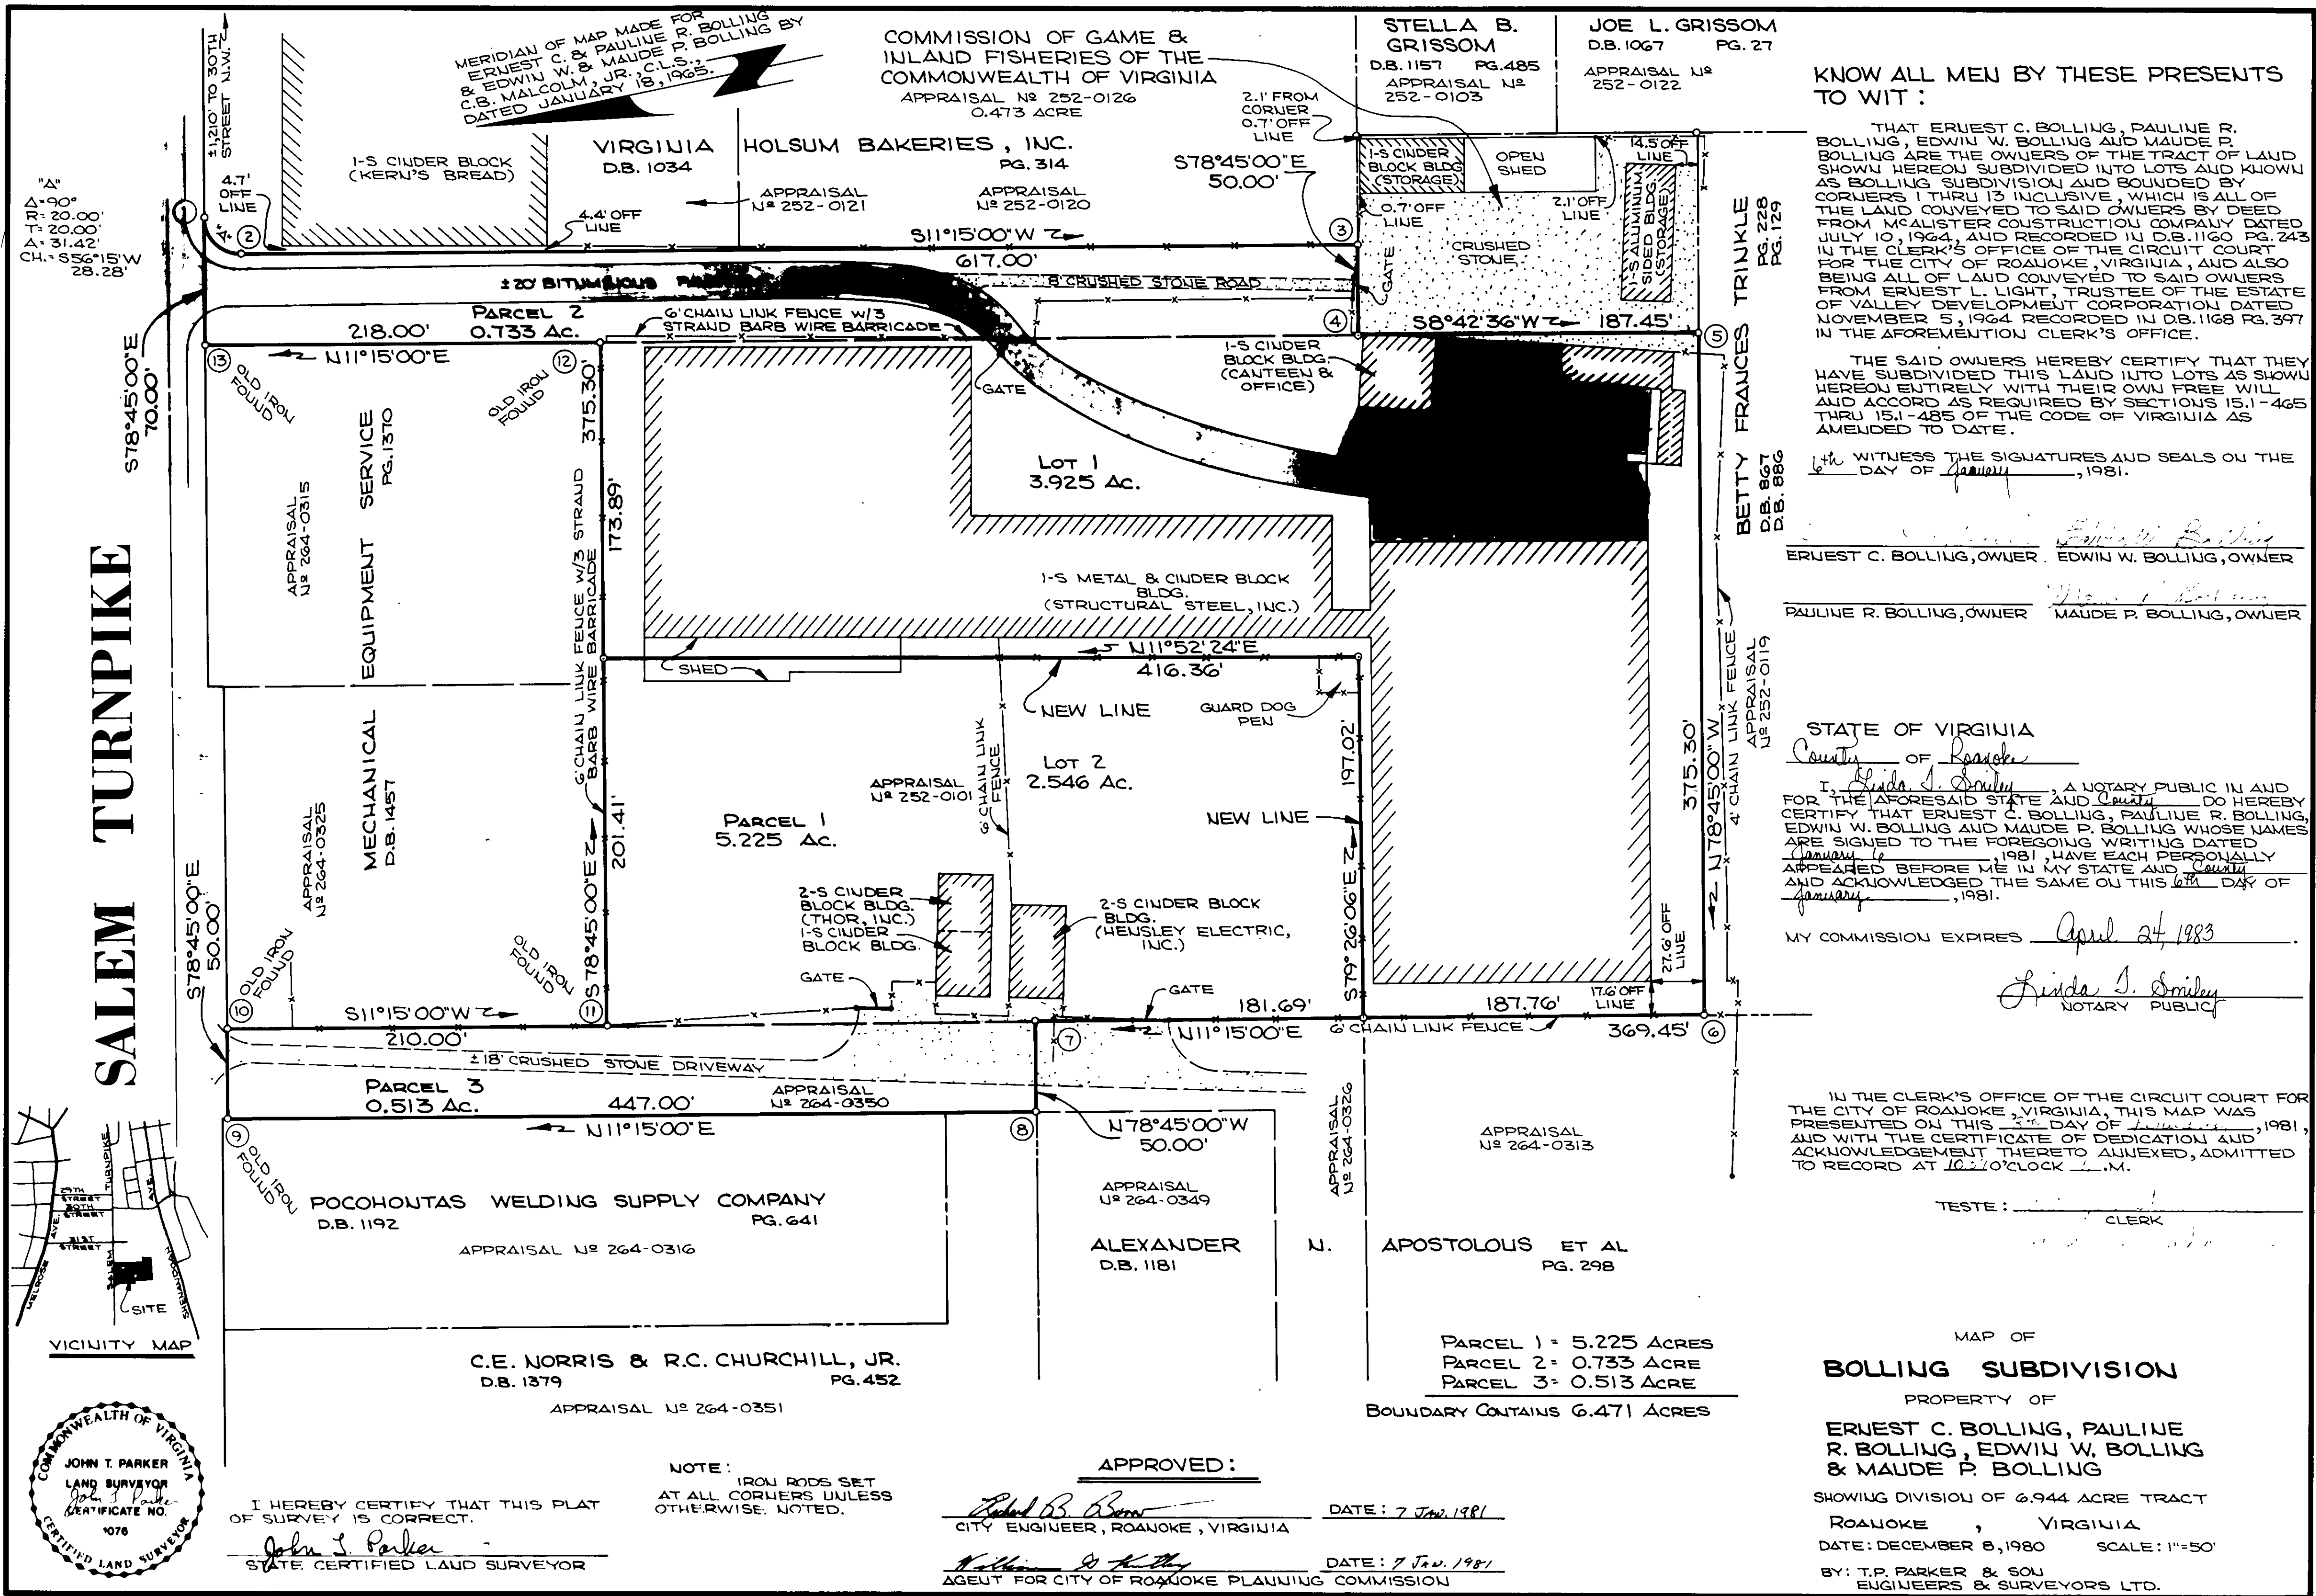

KNOW ALL MEN BY THESE PRESENTS TO WIT:

THAT ERNEST C. BOLLING, PAULINE R. BOLLING, EDWIN W. BOLLING AND MAUDE P. BOLLING ARE THE OWNERS OF THE TRACT OF LAND SHOWN HEREON SUBDIVIDED INTO LOTS AND KNOWN AS BOLLING SUBDIVISION AND BOUNDED BY CORNERS 1 THRU 13 INCLUSIVE, WHICH IS ALL OF THE LAND CONVEYED TO SAID OWNERS BY DEED FROM MCALISTER CONSTRUCTION COMPANY DATED JULY 10, 1964, AND RECORDED IN D.B. 1160 PG. 243 IN THE CLERK'S OFFICE OF THE CIRCUIT COURT FOR THE CITY OF ROANOKE, VIRGINIA, AND ALSO BEING ALL OF LAND CONVEYED TO SAID OWNERS FROM ERNEST L. LIGHT, TRUSTEE OF THE ESTATE OF VALLEY DEVELOPMENT CORPORATION DATED NOVEMBER 5, 1964, RECORDED IN D.B. 1168 PG. 397 IN THE AFOREMENTIONED CLERK'S OFFICE.

THE SAID OWNERS HEREBY CERTIFY THAT THEY HAVE SUBDIVIDED THIS LAND INTO LOTS AS SHOWN HEREON ENTIRELY WITH THEIR OWN FREE WILL AND ACCORD AS REQUIRED BY SECTIONS 15.1-465 THRU 15.1-485 OF THE CODE OF VIRGINIA AS AMENDED TO DATE.

WITNESS THE SIGNATURES AND SEALS ON THE DAY OF January, 1981.

ERNEST C. BOLLING, OWNER. EDWIN W. BOLLING, OWNER

PAULINE R. BOLLING, OWNER. MAUDE P. BOLLING, OWNER

STATE OF VIRGINIA
County of Roanoke
I, Linda J. Smiley, a Notary Public in and for the aforesaid State and County, do hereby certify that Ernest C. Bolling, Pauline R. Bolling, Edwin W. Bolling and Maude P. Bolling whose names are signed to the foregoing writing dated January 6, 1981, have each personally appeared before me in my State and County and acknowledged the same on this 6th day of January, 1981.

MY COMMISSION EXPIRES April 24, 1983

Linda J. Smiley
NOTARY PUBLIC

IN THE CLERK'S OFFICE OF THE CIRCUIT COURT FOR THE CITY OF ROANOKE, VIRGINIA, THIS MAP WAS PRESENTED ON THIS 3rd DAY OF January, 1981, AND WITH THE CERTIFICATE OF DEDICATION AND ACKNOWLEDGEMENT THEREOF ANNEXED, ADMITTED TO RECORD AT 10:10 O'CLOCK A.M.

TESTE: CLERK

PARCEL 1 = 5.225 ACRES
PARCEL 2 = 0.733 ACRE
PARCEL 3 = 0.513 ACRE
BOUNDARY CONTAINS 6.471 ACRES

