



PROPERTY OF
GUY B. MERRITT & NELLYGIAN K. MERRITT
D.B. 1399 PG. 231
TAX # 5070315

Δ CURVE "C"
Δ = 21°10'00"
R = 246.20'
T = 46.00'
A = 90.95'
CH. = 90.44'
CH.B. = N62°05'00"E

Δ CURVE "B"
Δ = 76°30'00"
R = 45.00'
T = 35.47'
A = 60.08'
CH. = 55.72'
CH.B. = N34°25'00"E

APPROVED:
Richard B. Bruner
CITY ENGINEER, ROANOKE, VIRGINIA
DATE 7 JUNE 83

Carol S. Reynolds, Jr.
AGENT, ROANOKE CITY PLANNING COMMISSION
DATE 13 JUNE 83

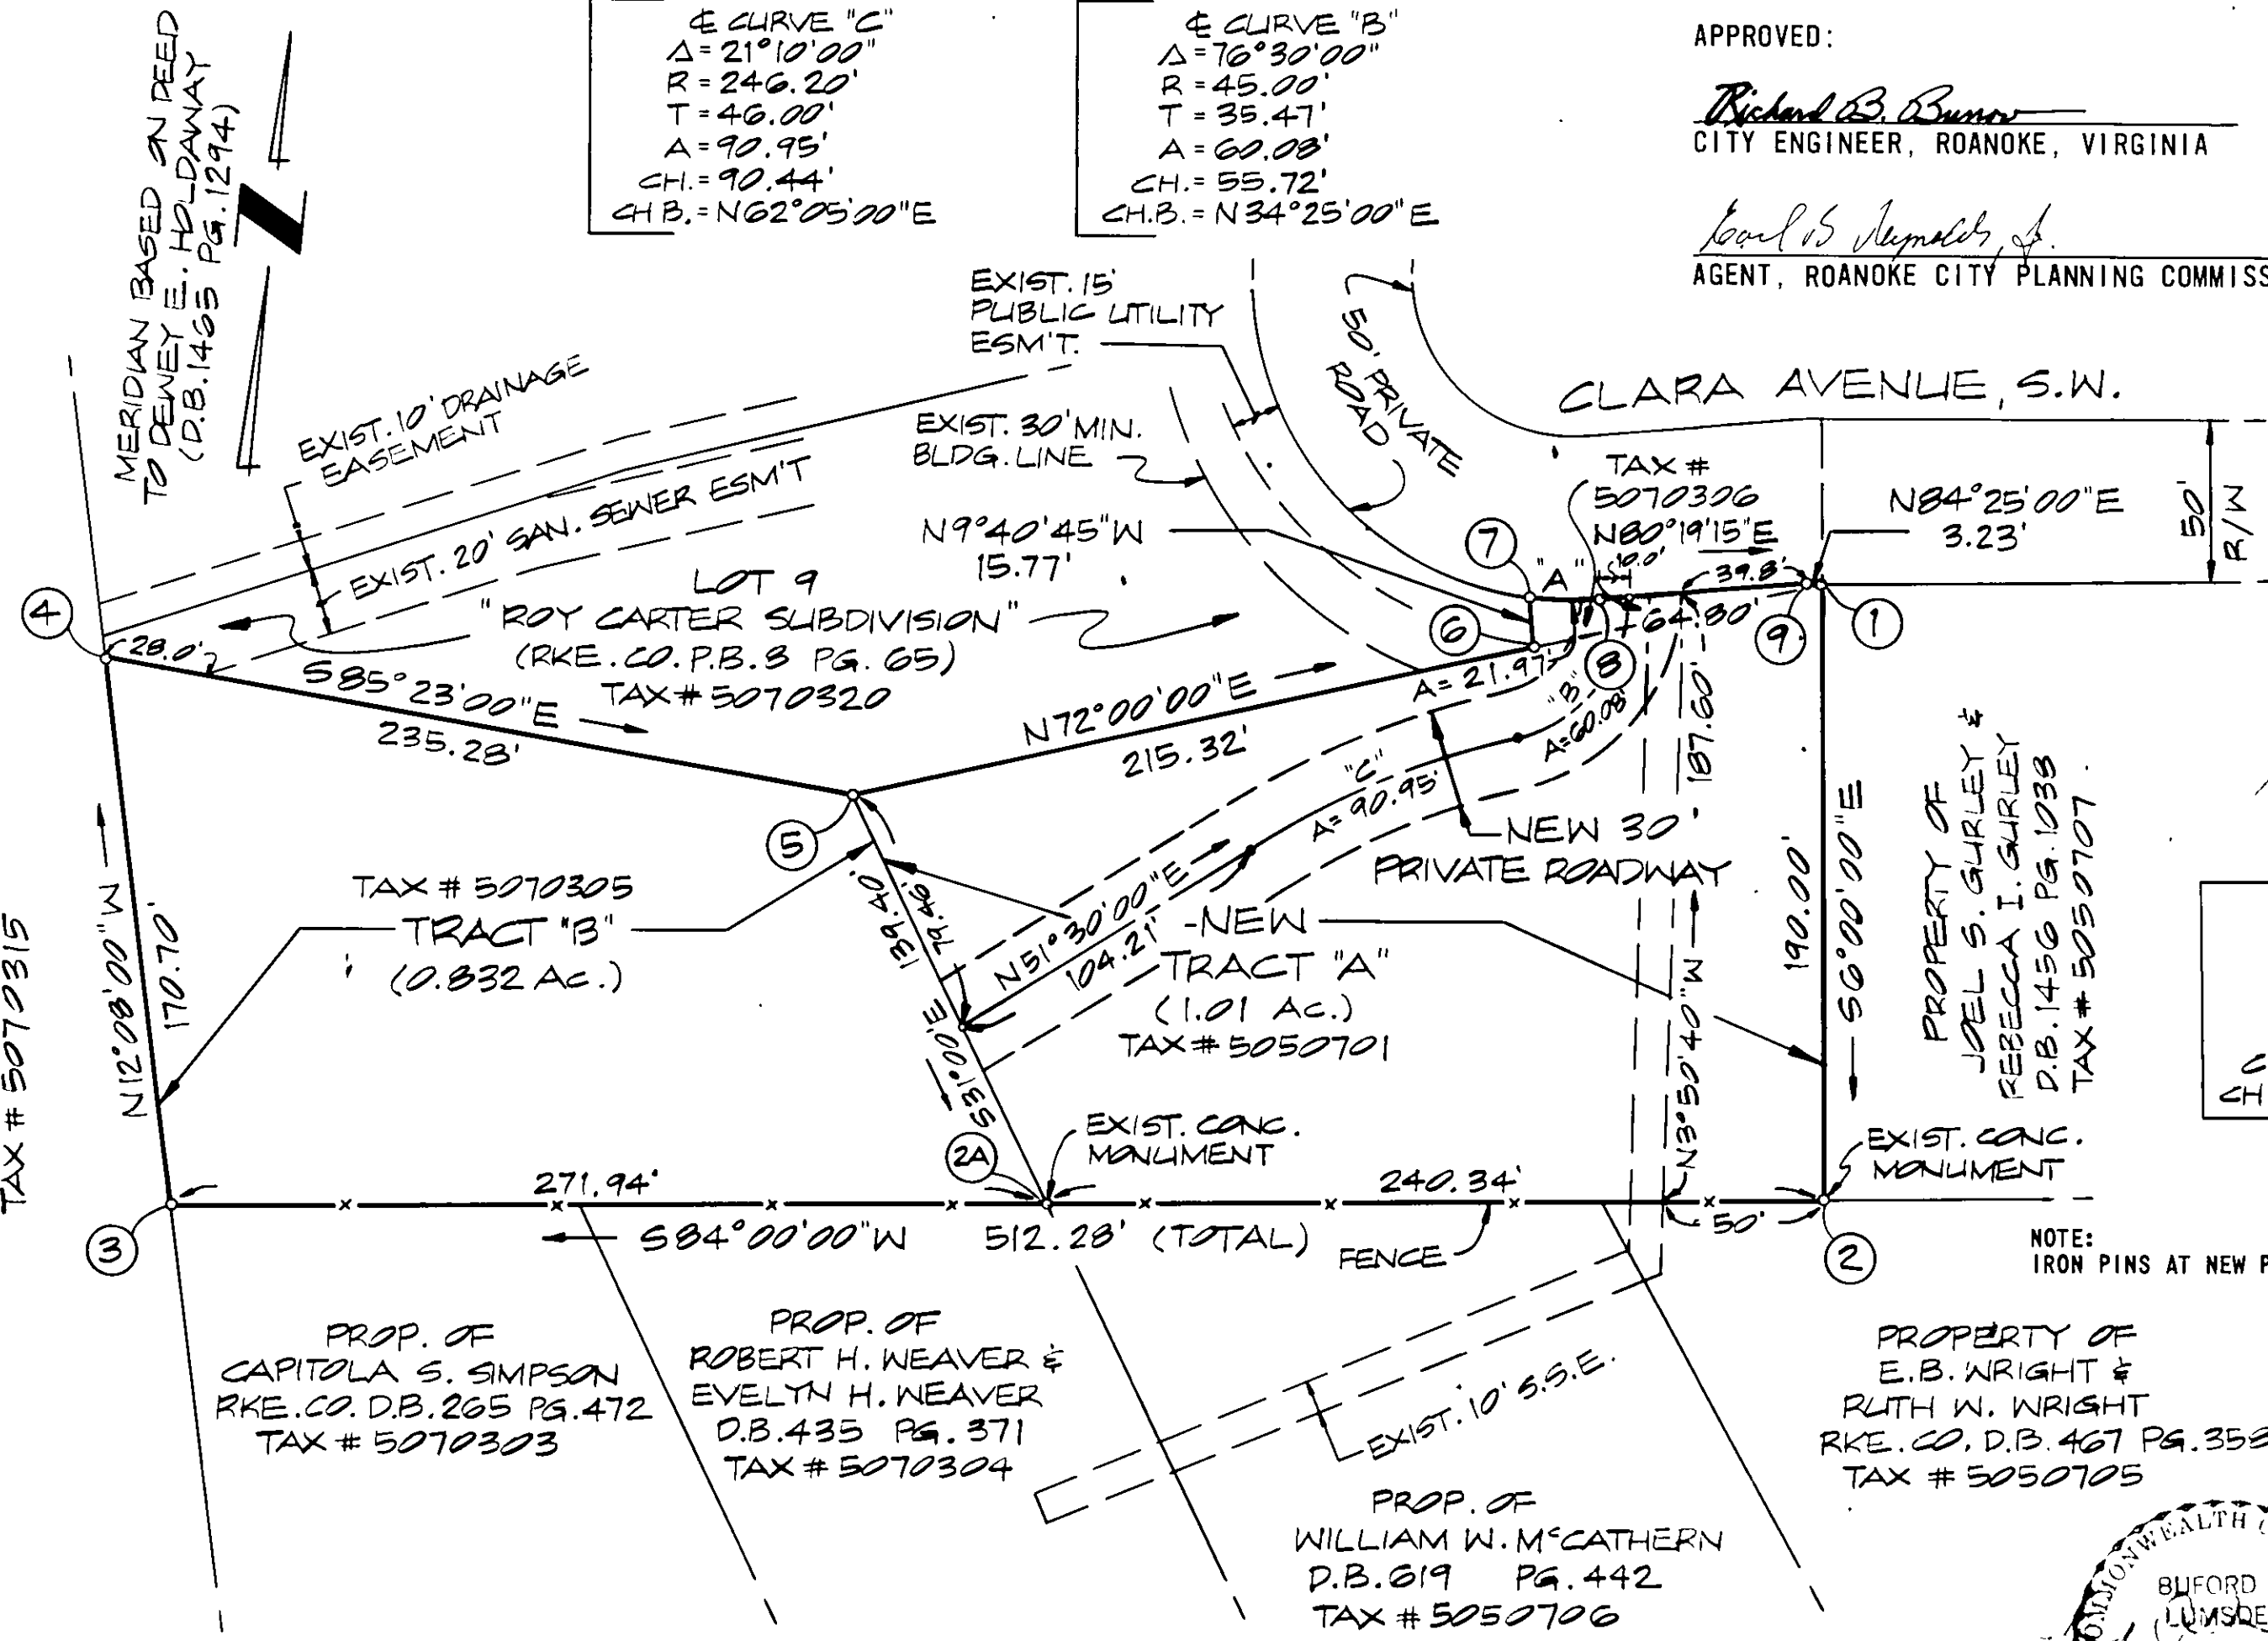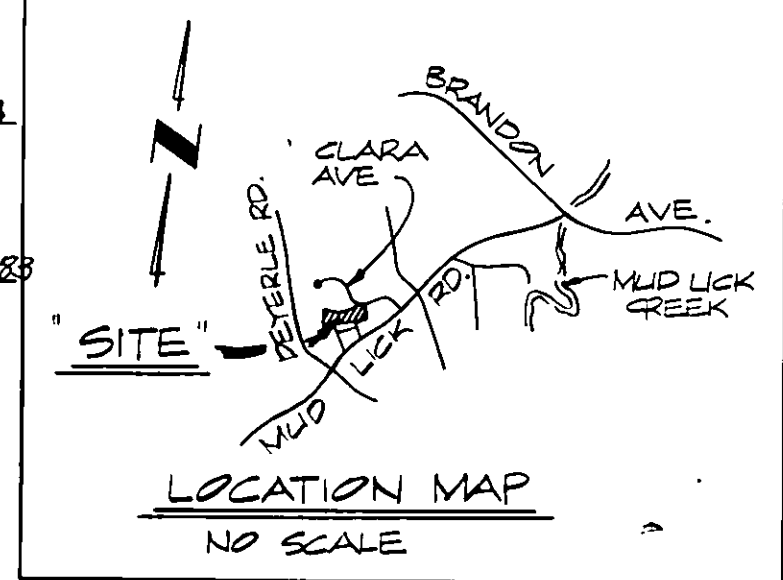

THE DIVISION OF PROPERTIES AS SHOWN HEREON IS WITH THE FREE WILL AND CONSENT OF THE UNDERSIGNED OWNERS.

Dewey E. Holdaway
MARGARET A. HOLDAWAY

CURVE "A"
Δ = 12°35'20"
R = 100.00'
T = 11.03'
A = 21.97'
CH. = 21.93'
CH.B. = N86°36'55"E

STATE OF VIRGINIA
CITY OF Roanoke TO WIT:
I, Richard B. Bruner NOTARY PUBLIC IN AND FOR THE AFORESAID CITY AND STATE DO HEREBY CERTIFY THAT DEWEY E. HOLDAWAY AND MARGARET A. HOLDAWAY, OWNERS, WHOSE NAMES ARE SIGNED TO THE FOREGOING WRITING DATED MAY 17, 1983, HAS PERSONALLY APPEARED BEFORE ME IN MY AFORESAID CITY AND STATE AND ACKNOWLEDGED THE SAME ON June 21, 1983.

MY COMMISSION EXPIRES ON, June 10, 1984.
NOTARY PUBLIC Richard B. Bruner



NOTE: IRON PINS AT NEW PROPERTY CORNERS.

Carl F. Holt
FIRE CHIEF
DATE 6-13-83

Thomas A. Brady
DIRECTOR, PUBLIC WORKS
DATE 6-9-83

CURVE "A"
Δ = 12°35'20"
T = 11.03'
R = 100.00'
A = 21.97'
CH. = 21.93'
CH.B. = N86°36'55"E

IN THE CLERK'S OFFICE OF THE CIRCUIT COURT FOR THE CITY OF ROANOKE, VIRGINIA. THIS PLAT WITH THE CERTIFICATE OF ACKNOWLEDGEMENT THERETO ANNEXED IS ADMITTED TO RECORD ON June 21, 1983, AT 2:09 O'CLOCK P.M.
BY: Virginia Wright
DEPUTY CLERK

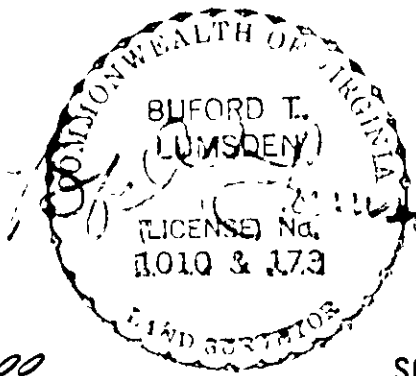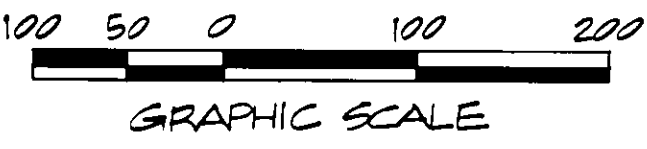

PLAT SHOWING PROPERTY (1.842 AC.) OF
DEWEY E. HOLDAWAY & MARGARET A. HOLDAWAY
AND SHOWING A
30' PRIVATE ROADWAY
THROUGH NEW TRACT "A" TO SERVE TRACT "B"
ROANOKE, VIRGINIA
SCALE: 1" = 50' DATE: 17 MAY 1983
BUFORD T. LUMSDEN & ASSOCIATES P. C.
ENGINEERS - SURVEYORS
ROANOKE, VIRGINIA