


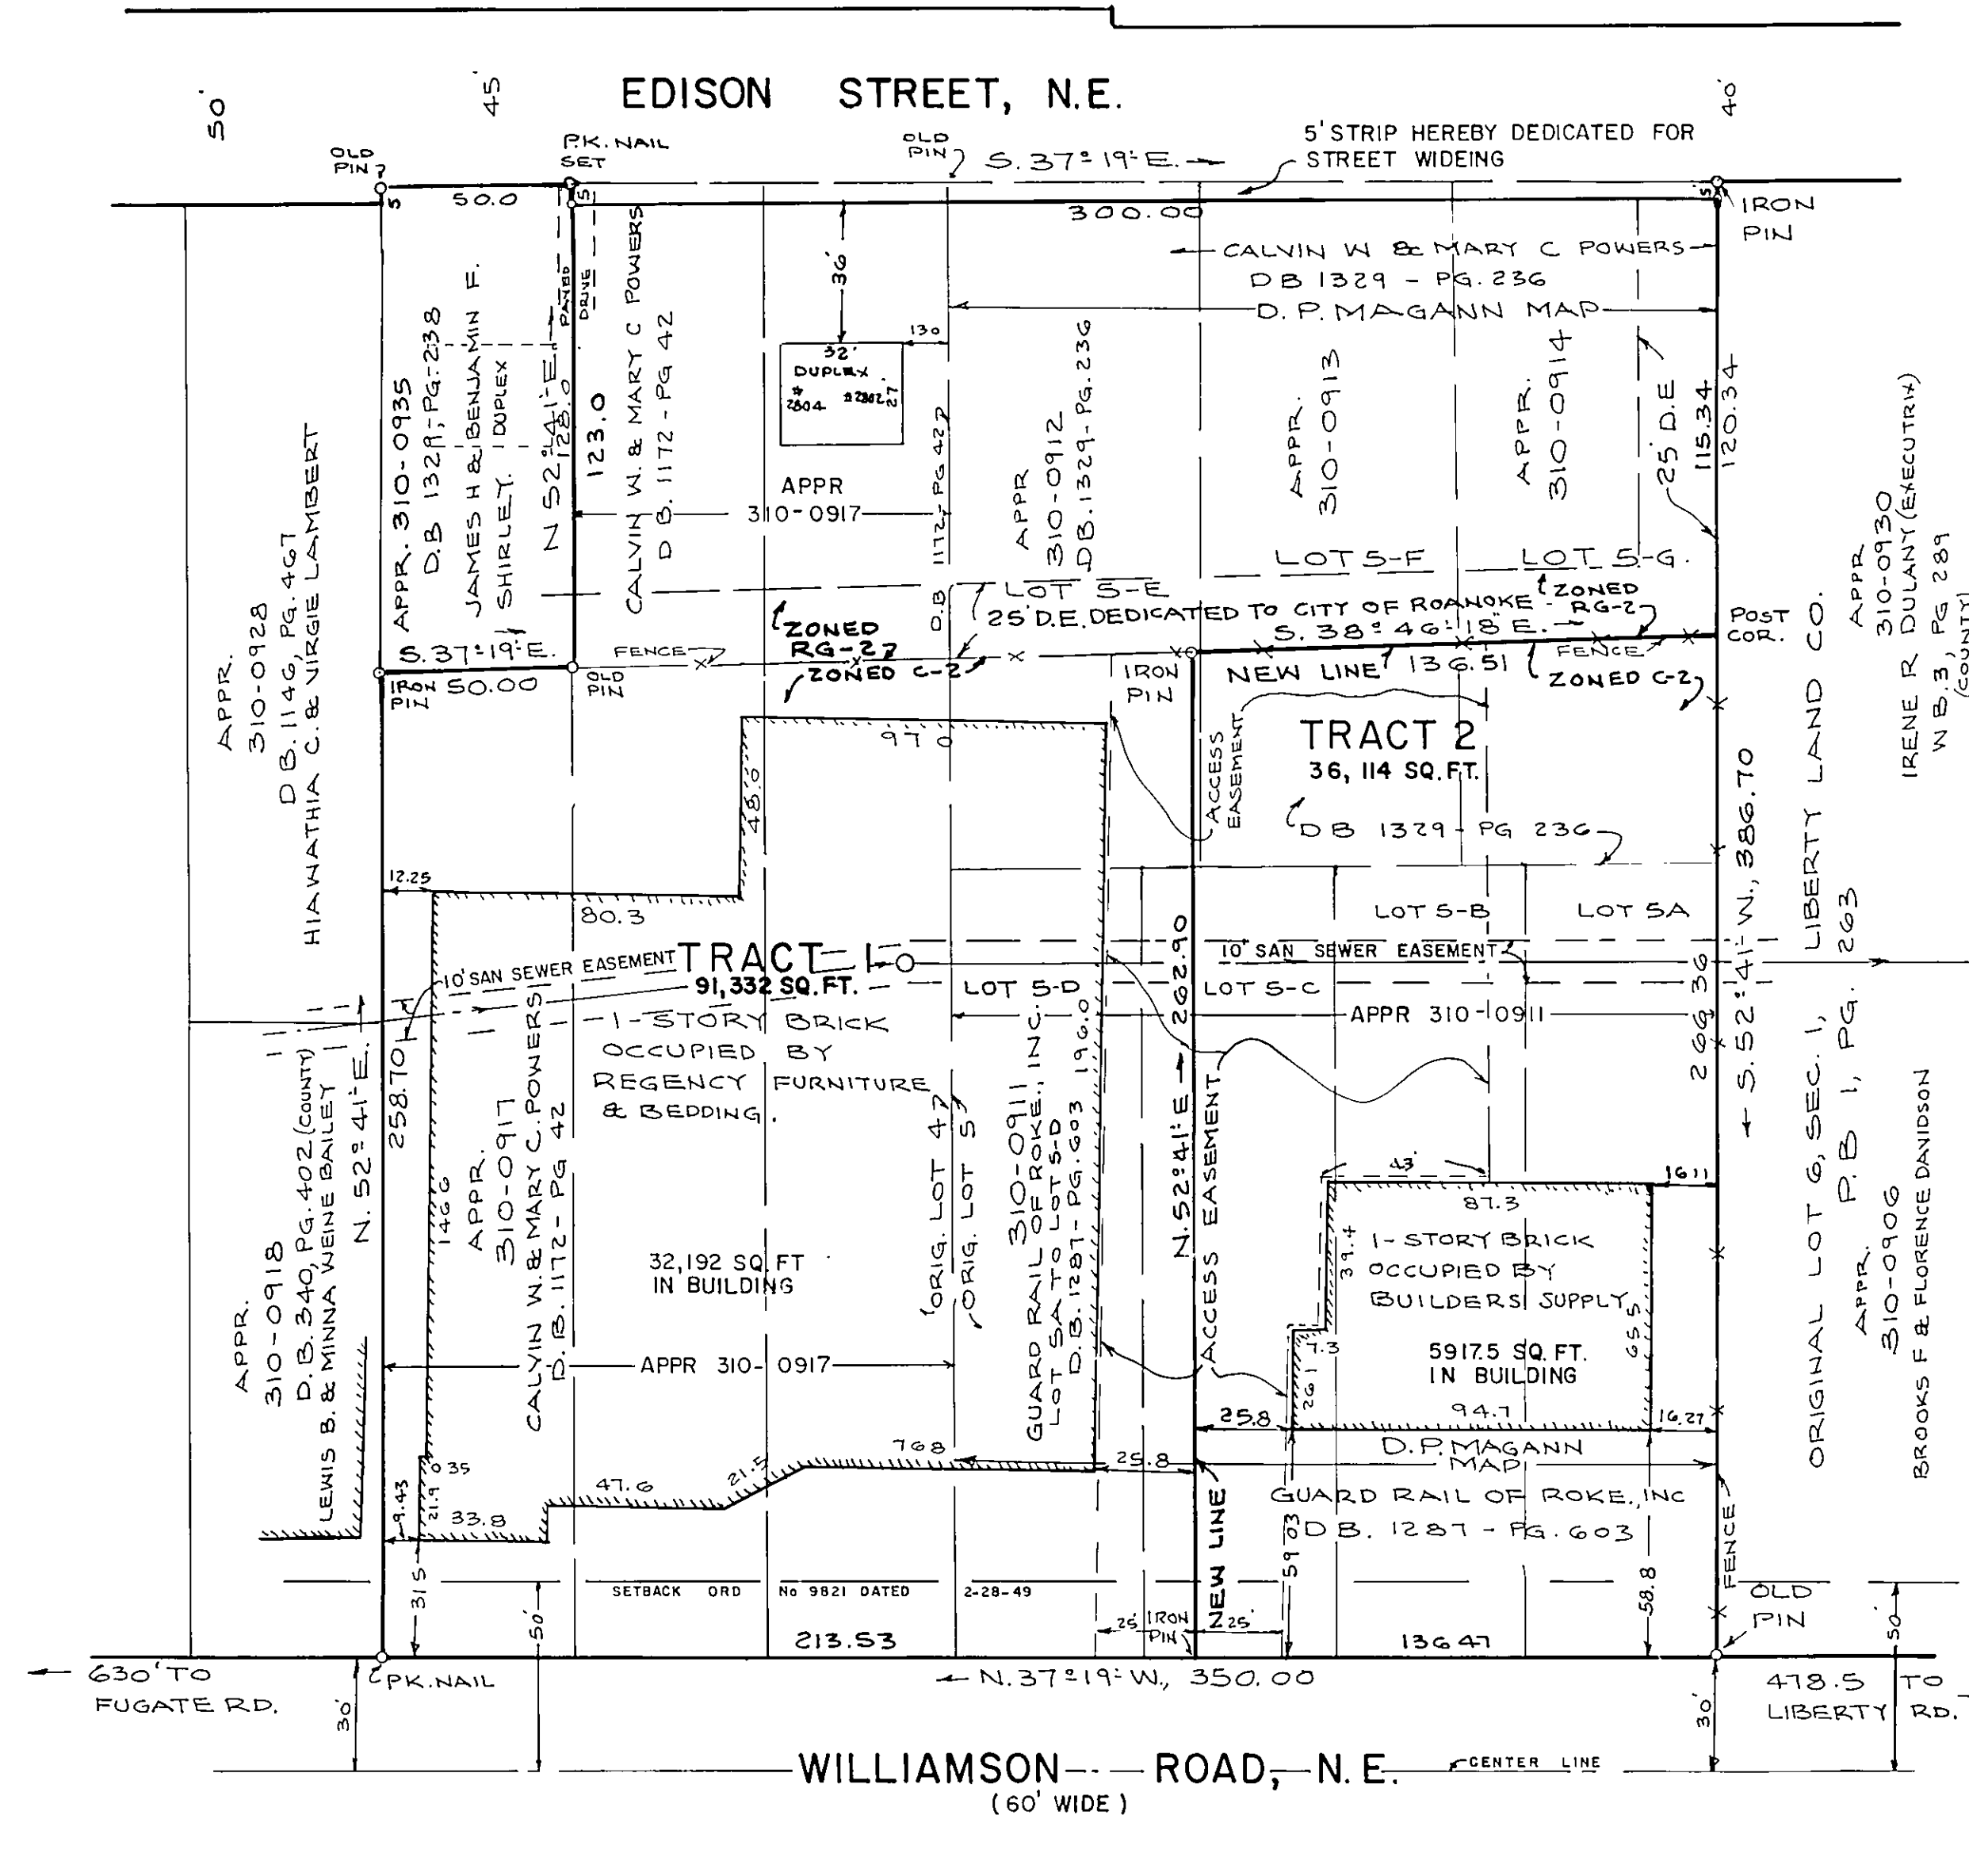

KNOW ALL MEN BY THESE PRESENTS TO WITT:
THE OWNERS HEREBY CERTIES THAT THEY HAVE SUBDIVIDED THIS PROPERTY AS SHOW HEREON ENTIRELY WITH THEIR OWN FREE WILL AND ACCORD AS REQUIRED BY SECTIONS 15.1 - 465 THRU 15.1 - 485 OF THE CODE OF VIRGINIA AS AMENDED TO DATE.

GUARD RAIL OF ROANOKE, INC.
Calvin W. Powers 9-14-83
CALVIN W. POWERS PRESIDENT DATE

Calvin W. Powers 9-14-83
CALVIN W. POWERS OWNER DATE

Mary C. Powers Sept 14, 1983
MARY C. POWERS OWNER DATE

STATE OF VIRGINIA
COMMONWEALTH AT LARGE

I, *Dorothy B. Gregory*, A NOTARY PUBLIC IN AND FOR THE AFORESAID STATE DO HEREBY CERTIFY THAT CALVIN W. POWERS & MARY C. POWERS WHOSE NAMES ARE SIGNED TO THE FOREGOING WRITING HAVE PERSONALLY APPEARED BEFORE ME IN MY AFORESAID JURISDICTION AND ACKNOWLEDGED THE SAME ON THIS *14th* DAY OF *September* 1983.

MY COMMISSION EXPIRES:


MAY 21, 1985

Dorothy B. Gregory
NOTARY PUBLIC


IN THE CLERK'S OFFICE FOR THE CIRCUIT COURT OF ROANOKE, VIRGINIA THIS MAP WAS PRESENTED AND ACKNOWLEDGEMENT THERETO ANNEXED ADMITTED TO RECORD AT *11:30* O'CLOCK *P.M.* ON THIS *20* DAY OF *September*, 1983.

TESTE:

Patty [Signature]
CLERK.
By [Signature]

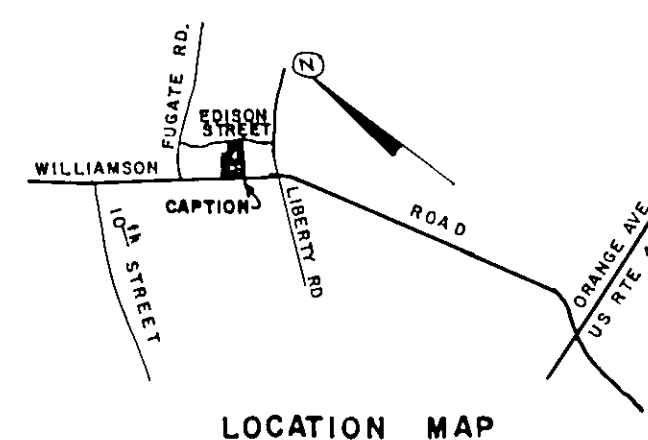

LOCATION MAP

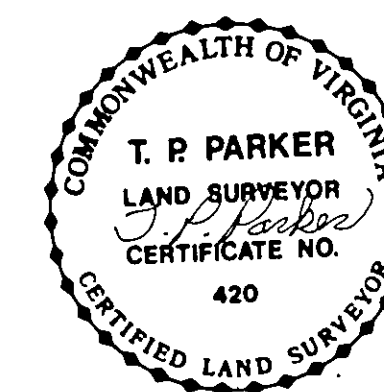

SURVEY FOR
BUILDERS SUPPLY OF ROANOKE, INC.
SHOWING NEW TRACT 1, 91,332 SQ. FT. & NEW TRACT 2, 36,114 SQ. FT.
SITUATE BETWEEN WILLIAMSON RD. & EDISON ST., N.E.
ROANOKE VIRGINIA

BY: T. R. PARKER & SON
ENGRS. & SURVEYORS LTD.
SALEM, VA.
DATE: JULY 12, 1983 SCALE: 1" = 40' N.B. H.B. 56 W.O. 6867

APPROVED:
Paul B. Remoche Jr. 16 September '83
AGENT - CITY OF ROANOKE PLANN. COMM. DATE
Richard B. [Signature] 16 Sept. '83
CITY ENGINEER ROANOKE VIRGINIA DATE