


KNOW ALL MEN PRESENTS TO WIT: THAT THE CITY OF ROANOKE, VIRGINIA IS THE FEE SIMPLE OWNER OF THE LAND SHOWN HEREON TO BE SUBDIVIDED, AND IS THE SAME LANDS CONVEYED TO SAID OWNER BY THE FIRST NATIONAL EXCHANGE BANK OF VIRGINIA AND JOHN D. CARR, TRUSTEES UNDER THE WILL OF PC. HUFF, DECEASED, AND RECORDED IN THE CIRCUIT COURT OF ROANOKE, VIRGINIA IN DEED BOOK 1232 PAGE 75. THE SAID OWNERS HEREBY SUBDIVIDE THIS LAND AND DEDICATE THESE STREETS IN COMPLIANCE WITH SECTION 15.1-476 OF THE 1950 CODE OF VIRGINIA, AS AMENDED TO DATE.

THE PLATTING, SUBDIVISION AND DEDICATION OF THE STREETS SHOWN HEREON, SITUATED SOUTH OF, AND ADJACENT TO HERSHBERGER ROAD, IN THE SOUTH CLEAR ZONE OF THE ROANOKE MUNICIPAL AIRPORT, AND BELONGING TO THE CITY OF ROANOKE, VIRGINIA, IS WITH THE FREE CONSENT AND IN ACCORDANCE WITH THE UNDERSIGNED OWNER (HIGHEST-ELECTED OFFICIAL OF THE CITY OF ROANOKE, VIRGINIA), IN COMPLIANCE WITH SECTION 15.1-477 OF THE 1950 CODE OF VIRGINIA, WITNESS THE SIGNATURE AND SEALS ON THIS 28th DAY OF December, 1983.

Noel C. Taylor
NOEL C. TAYLOR, MAYOR, CITY OF ROANOKE

Mary F. Parker
ATTEST BY CITY CLERK, CITY OF ROANOKE

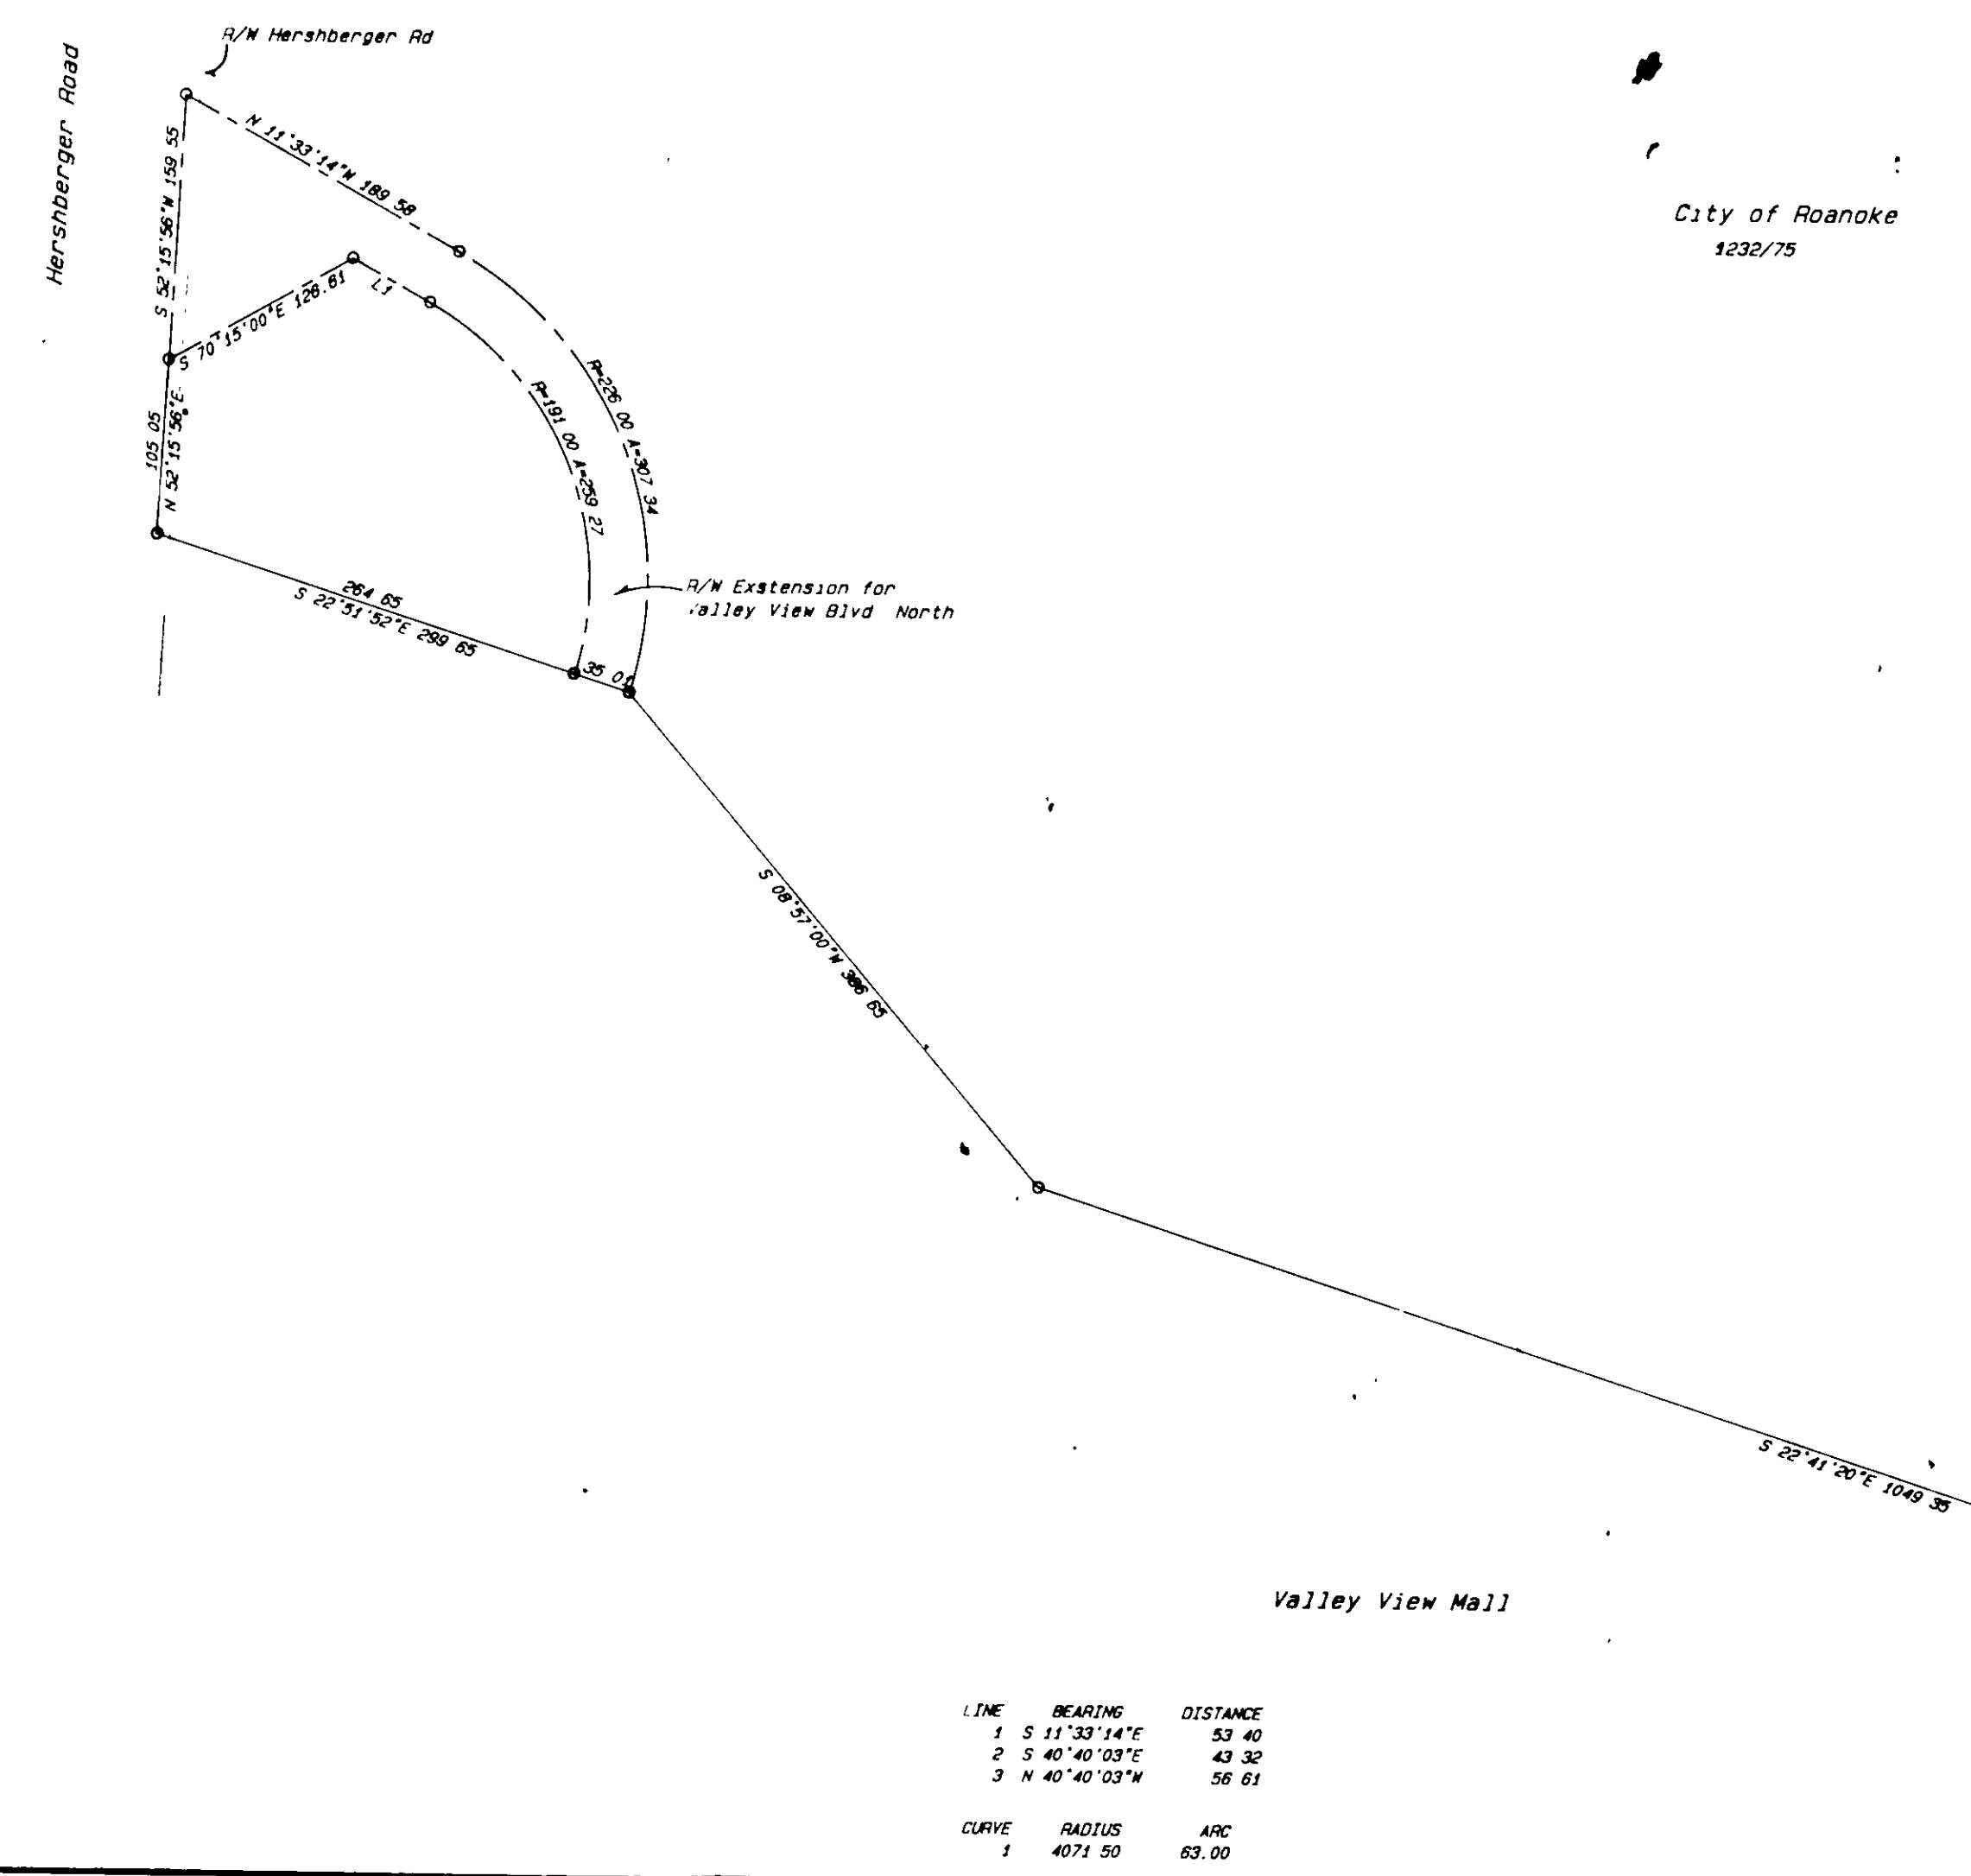

APPROVED:

Carl B. Reynolds, Jr. 12/23/83
AGENT FOR ROANOKE CITY PLANNING COMMISSION - DATE


L. Gene Coleman 12-27-83
CITY ENGINEER, CITY OF ROANOKE, VIRGINIA - DATE
Acting.

IN THE CLERK'S OFFICE OF THE CIRCUIT COURT FOR THE CITY OF ROANOKE, VIRGINIA, THIS MAP IS PRESENTED ON THIS 28th DAY OF December, 1983, AND WITH THE CERTIFICATE OF DEDICATION AND ACKNOWLEDGEMENT ANNEXED, IS ADMITTED TO RECORD AT 8:50 O'CLOCK A.M.

TESTE: Patsy Testerman
CLERK
Buy Lena Testerman, Deputy Clerk.

I, F. Donald Lawrence, hereby certify that this plat is correct to the best of my knowledge and belief.

F. Donald Lawrence
Certified Land Surveyor #1300

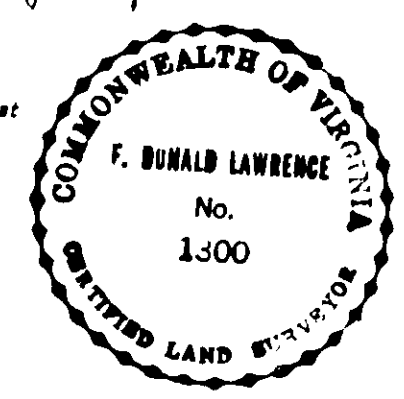

Right of Way Plat
City of Roanoke
Roanoke, Virginia,

Orig. scale: 1" = 100' Date: 12/8/1983
F. Donald Lawrence and Associates P.A.
110A W. Jefferson St. P.O. Box 1014 Monroe N.C. (704) 289-1013

