

APPROVED:

Earl B. Reynolds Jr. (Seal) DATE: 29 DEC. '83
AGENT - ROANOKE CITY PLANNING COMMISSION

Richard B. Bratton DATE: 29 DEC. '83
CITY ENGINEER ROANOKE VIRGINIA

KNOW ALL MEN BY THESE PRESENTS TO WIT:

THE SAID OWNERS OF THE LAND SHOWN HEREON CERTIFY THAT THEY HAVE SUBDIVIDED THIS LAND INTO LOTS AS SHOWN HEREON ENTIRELY OF THEIR OWN FREE WILL AND ACCORD AS REQUIRED BY SECTION 15.1-465 THRU 15.1-485 OF THE CODE OF VIRGINIA AS AMENDED TO DATE.

Richard D. Bratton 12-20-83
RICHARD D. BRATTON, OWNER DATE

Harry W. Bratton 12-20-83
HARRY W. BRATTON, OWNER DATE

Reva K. Bratton 12-20-83
REVA K. BRATTON, OWNER DATE

Doris W. Bratton 12-20-83
DORIS W. BRATTON, OWNER DATE


Ernest F. Bratton 12-20-83
ERNEST F. BRATTON, OWNER DATE

Clarence J. Bratton 12-20-83
CLARENCE J. BRATTON, OWNER DATE

STATE OF VIRGINIA TO WIT:
COMMONWEALTH AT LARGE
I, Linda T. Smiley, A NOTARY PUBLIC IN AND FOR THE AFORESAID STATE DO HEREBY CERTIFY THAT RICHARD D. BRATTON, REVA K. BRATTON, ERNEST F. BRATTON, CLARENCE J. BRATTON, HARRY W. BRATTON, DORIS W. BRATTON, MARION B. BRATTON, ELIZABETH T. BRATTON, WHOSE NAMES ARE SIGNED TO THE FOREGOING WRITING HAVE PERSONALLY APPEARED BEFORE ME IN MY AFORESAID JURISDICTION AND ACKNOWLEDGED THE SAME ON THIS 20th DAY OF DECEMBER 1983.


April 24, 1991
MY COMMISSION EXPIRES

Linda T. Smiley
NOTARY PUBLIC

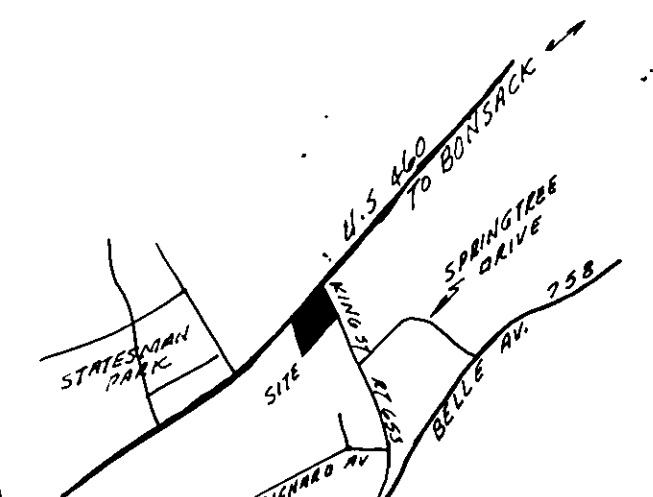

VICINITY MAP

NOTE: THIS PROPERTY IS NOT WITHIN THE F.I.A. SPECIAL FLOOD HAZARD AREA.

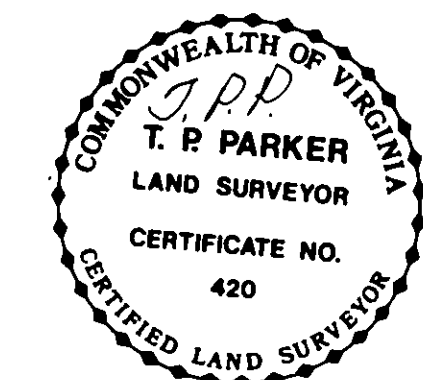


PLAT OF SURVEY FOR
HARRY WILLIAM BRATTON ET ALS

SHOWING THE SUBDIVISION OF 52.401 ACRES, AND CREATING NEW TRACTS 1 THRU 4

ROANOKE
SCALE: 1" = 100'

VIRGINIA
DEC. 5, 1983

BY: T. P. PARKER & SON
ENGINEERS & SURVEYORS, LTD.

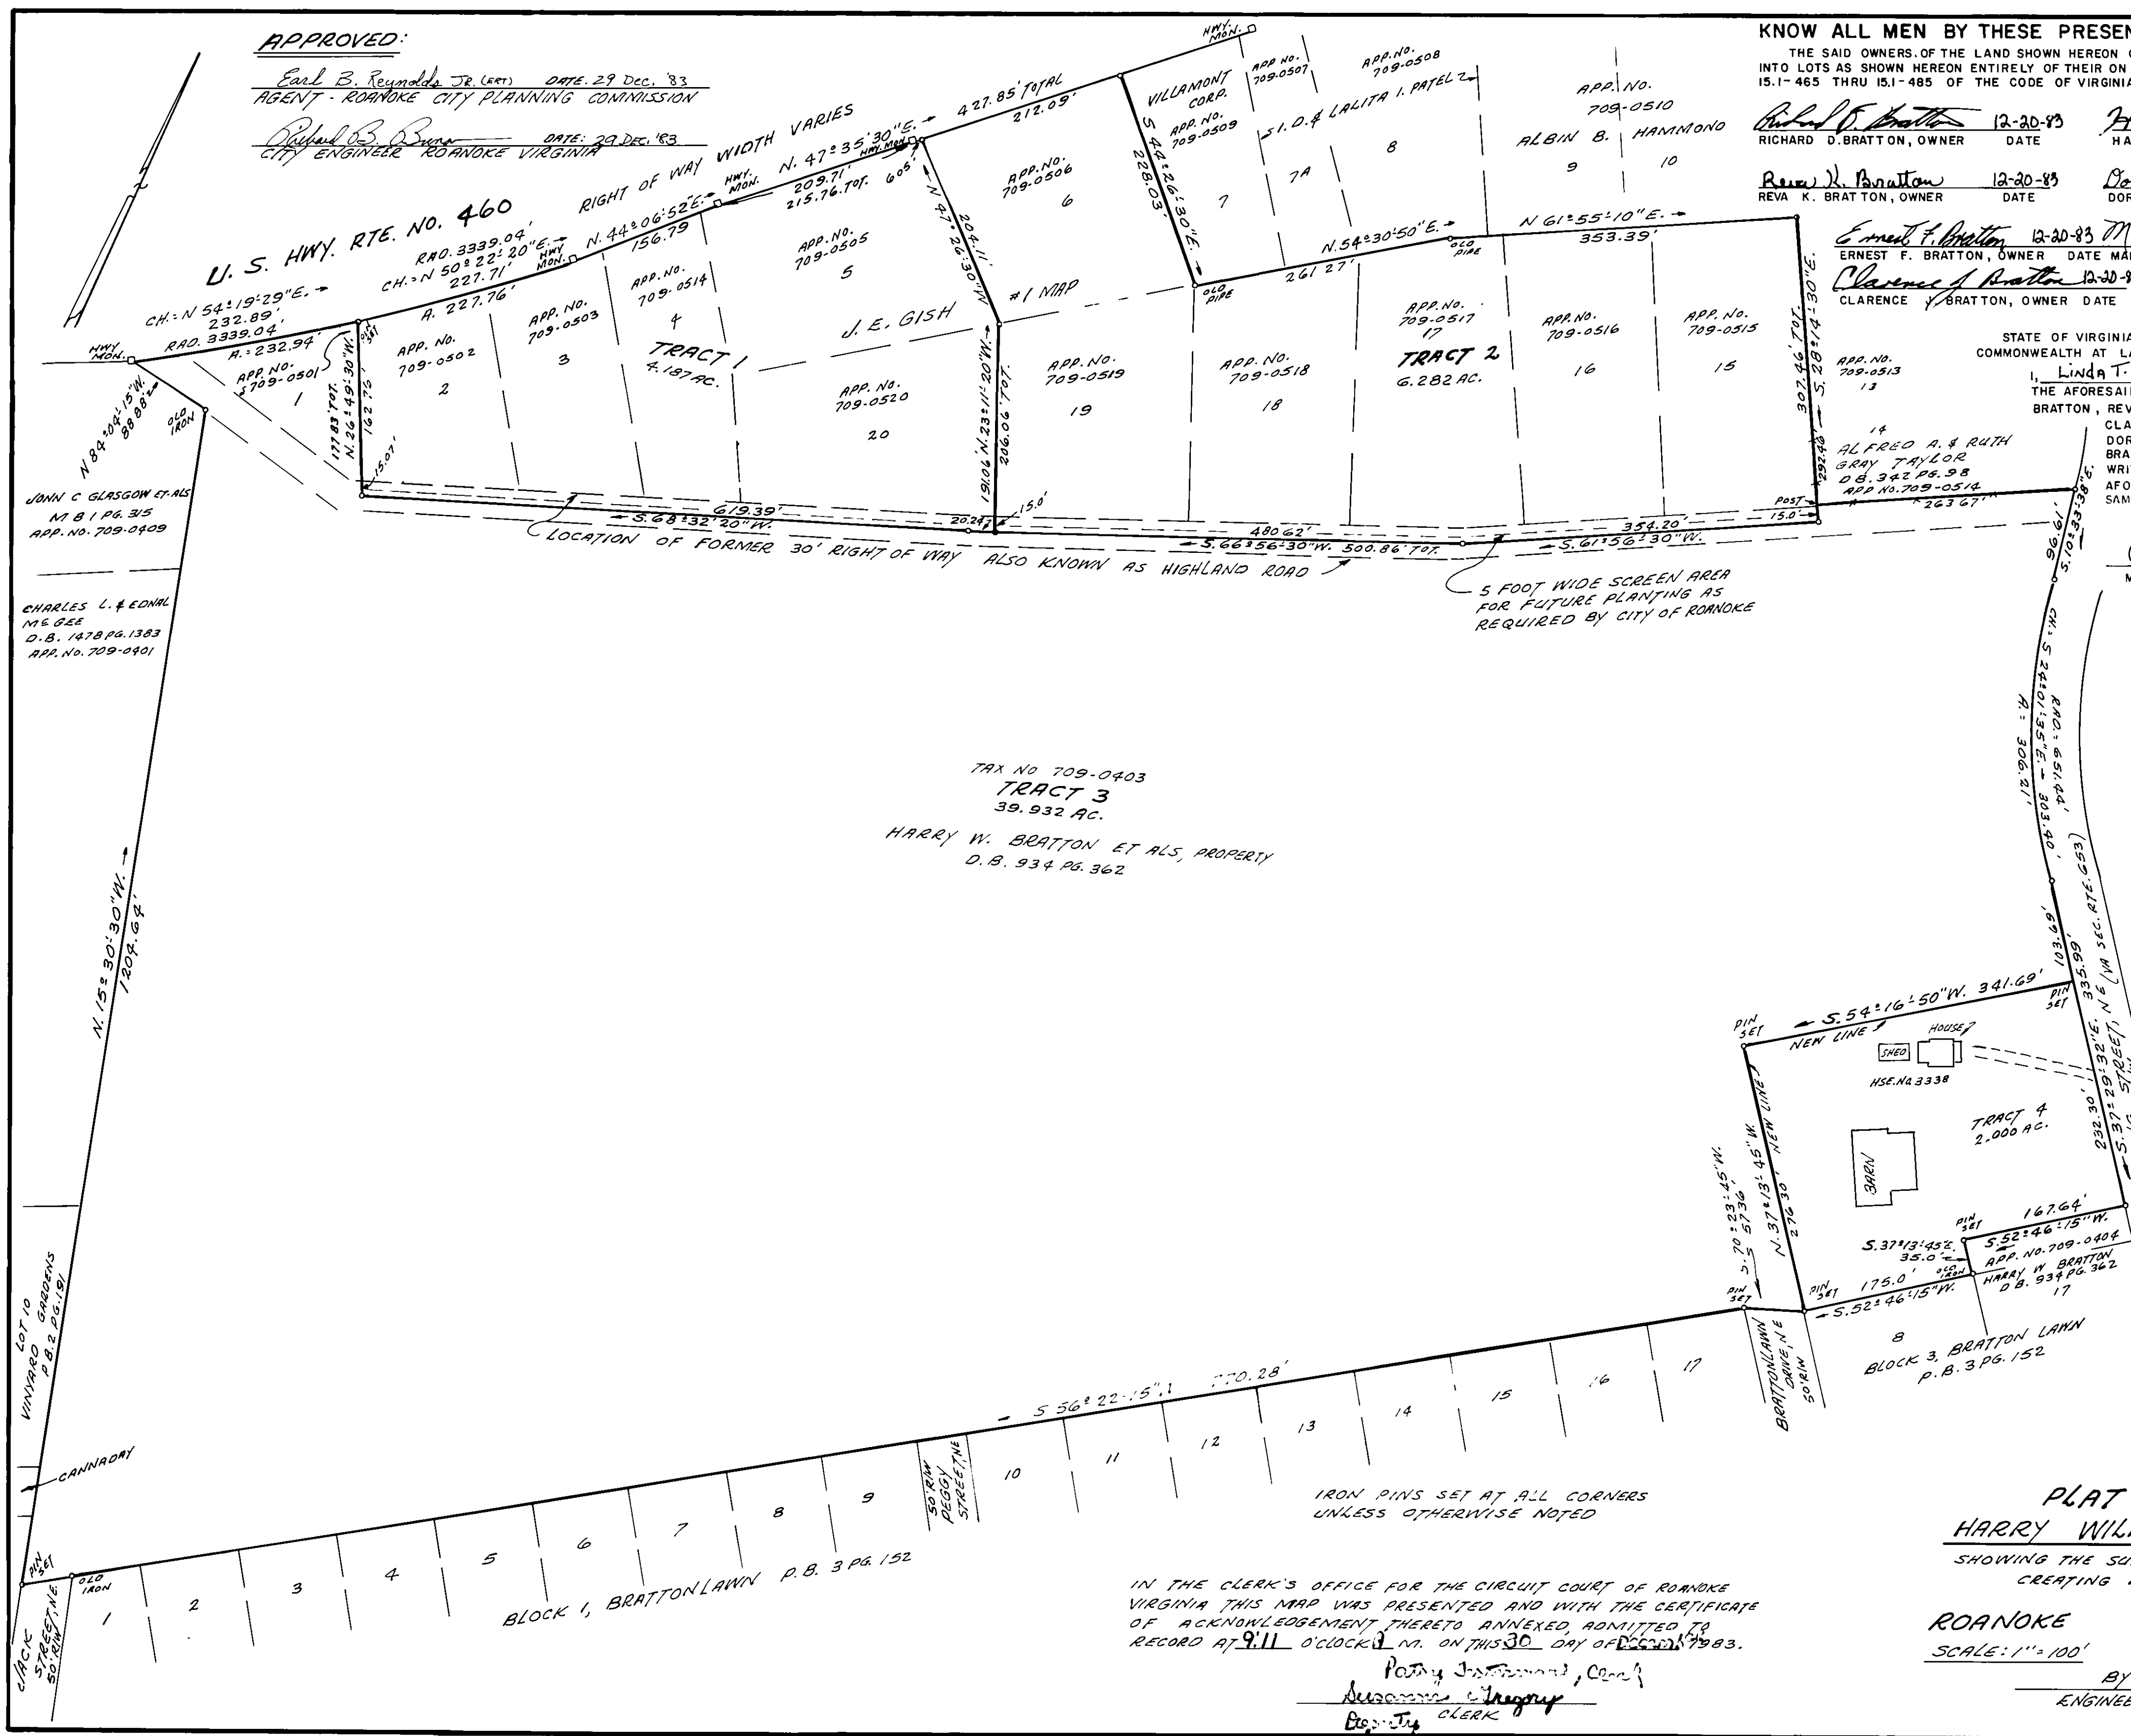

TAX NO 709-0403
TRACT 3
39.932 AC.
HARRY W. BRATTON ET ALS, PROPERTY
D.B. 934 PG. 362

IN THE CLERK'S OFFICE FOR THE CIRCUIT COURT OF ROANOKE VIRGINIA THIS MAP WAS PRESENTED AND WITH THE CERTIFICATE OF ACKNOWLEDGEMENT THEREON ANNEXED, ADMITTED TO RECORD AT 9:11 O'CLOCK A.M. ON THIS 30 DAY OF DECEMBER 1983.

IRON PINS SET AT ALL CORNERS UNLESS OTHERWISE NOTED